


FINAL SURVEY	BY	DATE
SURVEYED		
TEMPLATE		
NOTE BOOK		
AREAS CHECKED		
NO.		

ORIGINAL SURVEY	BY	DATE
SURVEYED		
TEMPLATE		
NOTE BOOK		
AREAS CHECKED		
NO.		

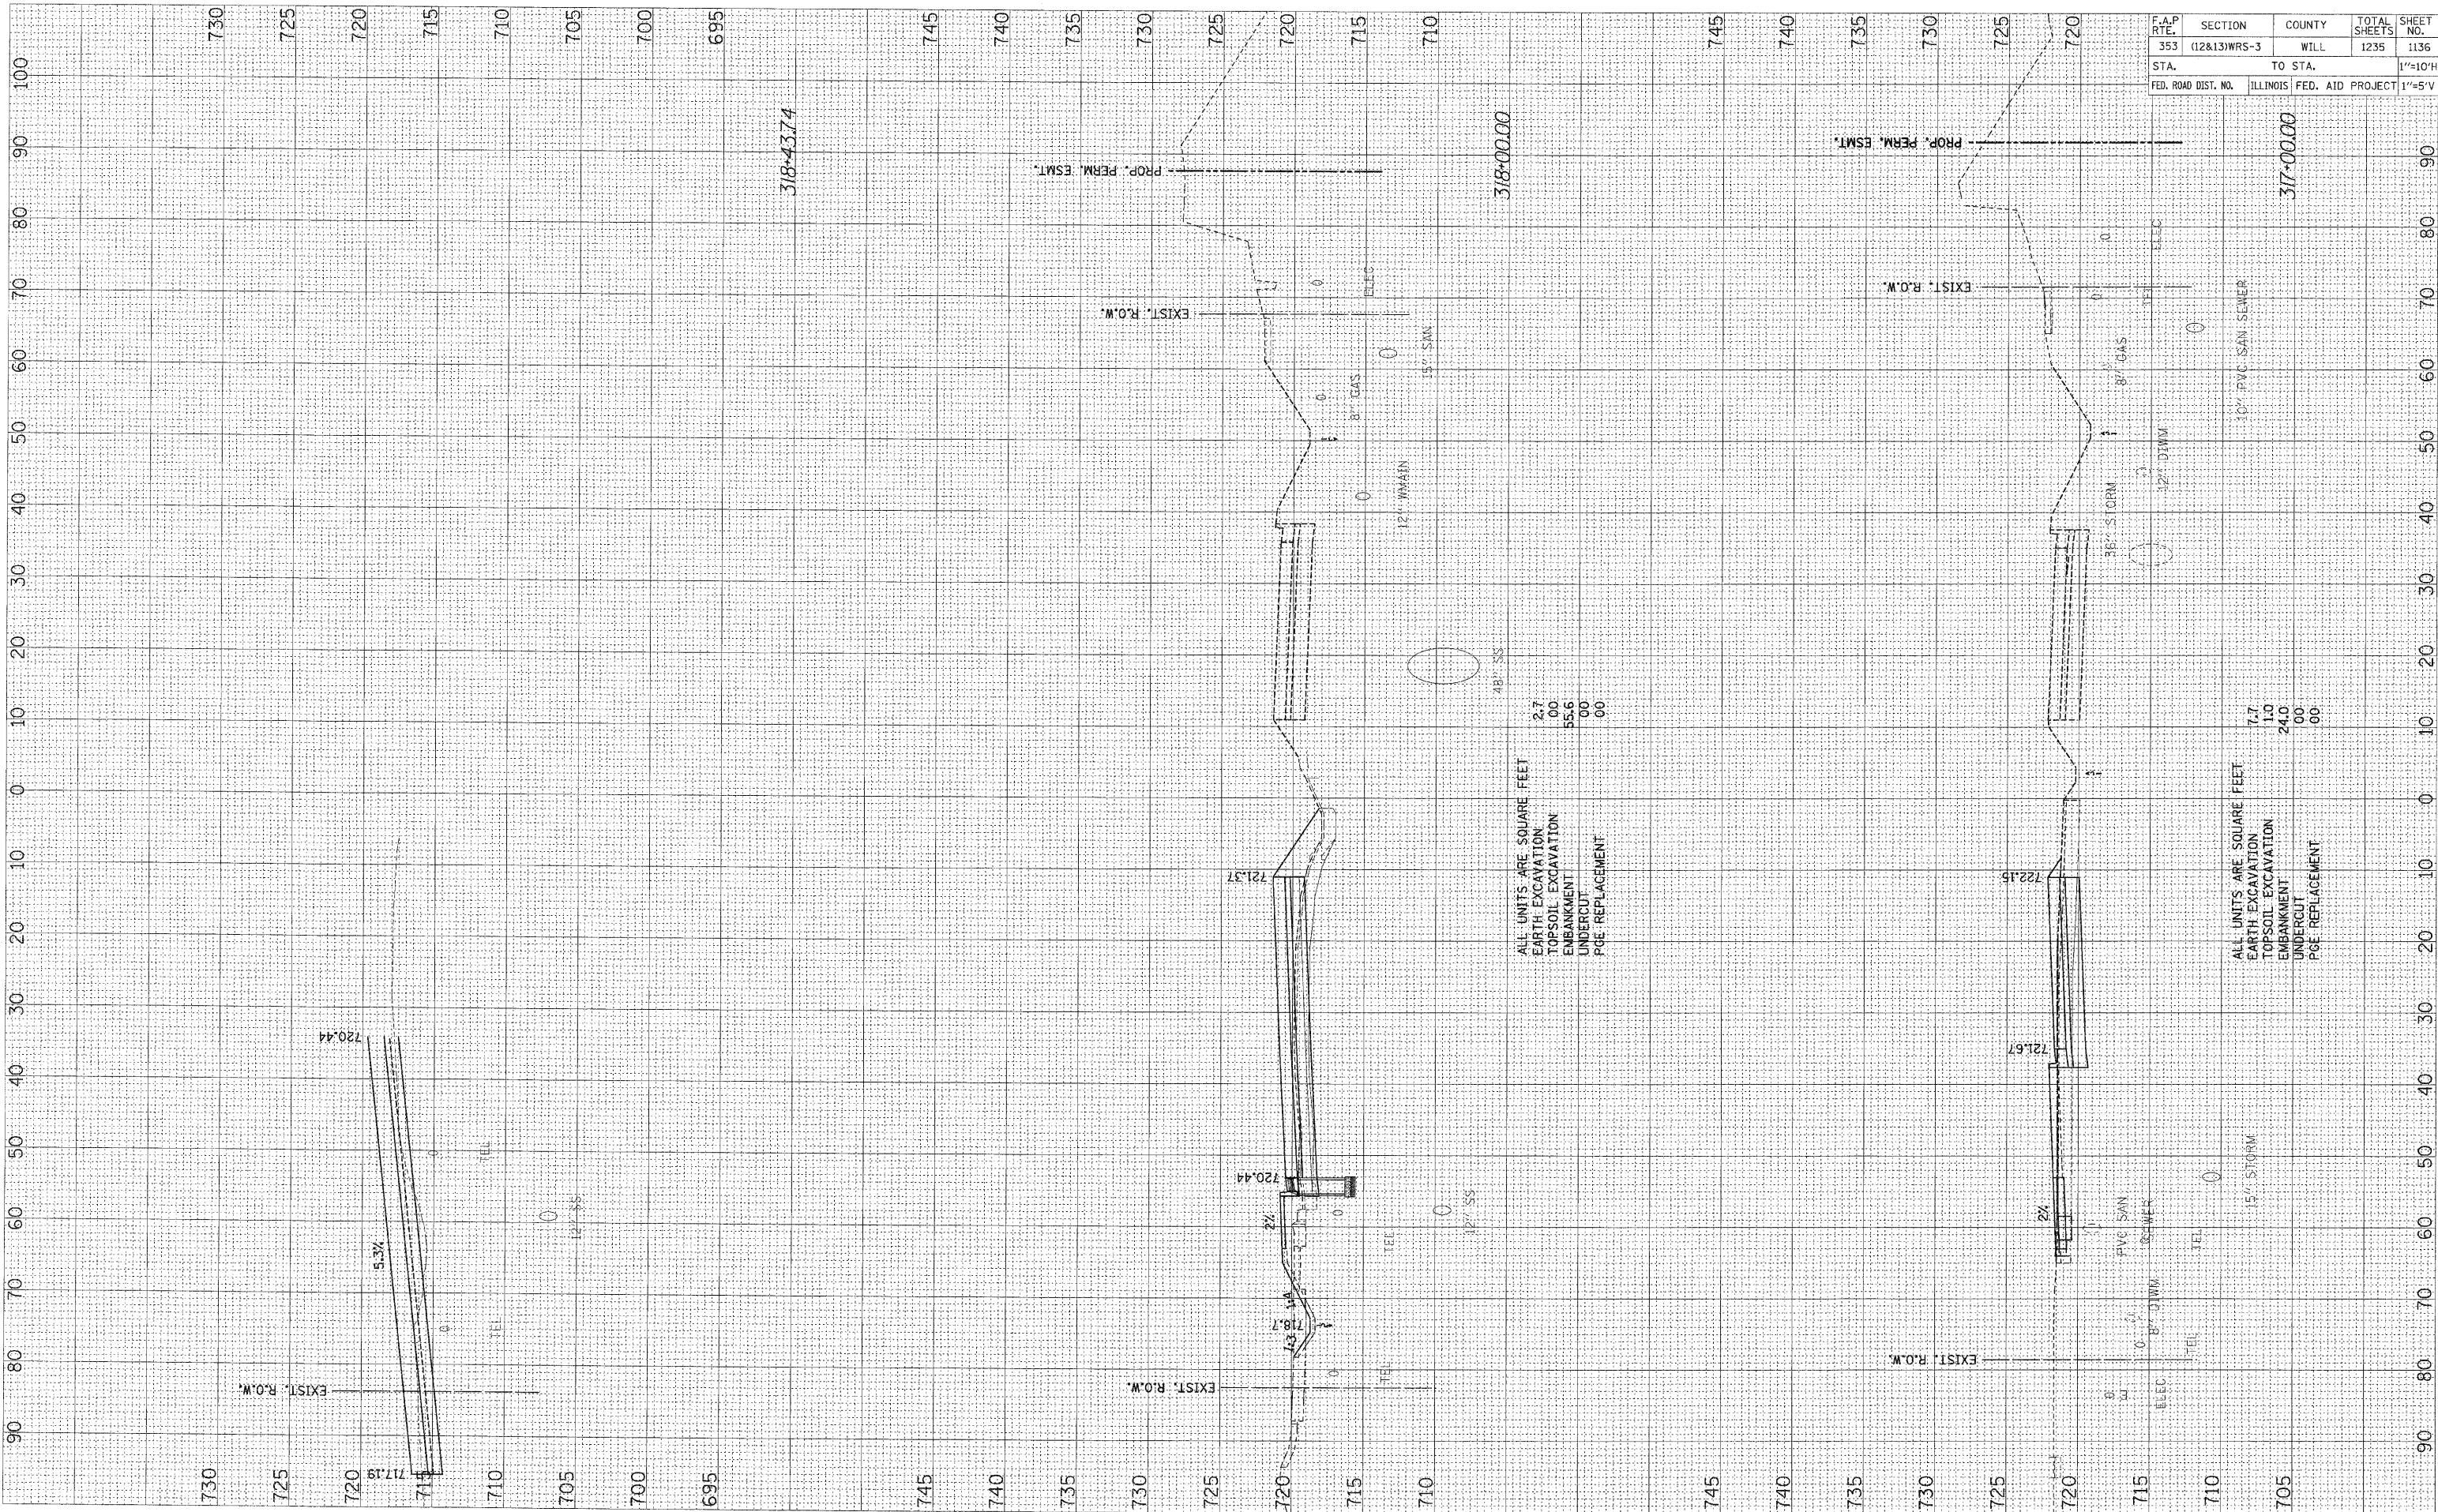

F.A.P. RTEL	SECTION	COUNTY	TOTAL SHEETS	SHEET NO.
353	(12&13)WRS-3	WILL	1235	1136
STA.	TO STA.			1"=50'H
FED. ROAD DIST. NO.	ILLINOIS	FED. AID PROJECT	1"=5'V	

ALL UNITS ARE SQUARE FEET
 EARTH EXCAVATION 2.7
 TOPSOIL EXCAVATION 00
 EMBANKMENT 55.6
 UNDERCUT 00
 P&E REPLACEMENT 00

ALL UNITS ARE SQUARE FEET
 EARTH EXCAVATION 7.7
 TOPSOIL EXCAVATION 11.0
 EMBANKMENT 24.0
 UNDERCUT 00
 P&E REPLACEMENT 00