


FINAL SURVEY	BY	DATE
SUBMITTED		
NOTE BOOK		
AREAS CHECKED		
NO.		

ORIGINAL SURVEY	BY	DATE
SUBMITTED		
NOTE BOOK		
AREAS CHECKED		
NO.		

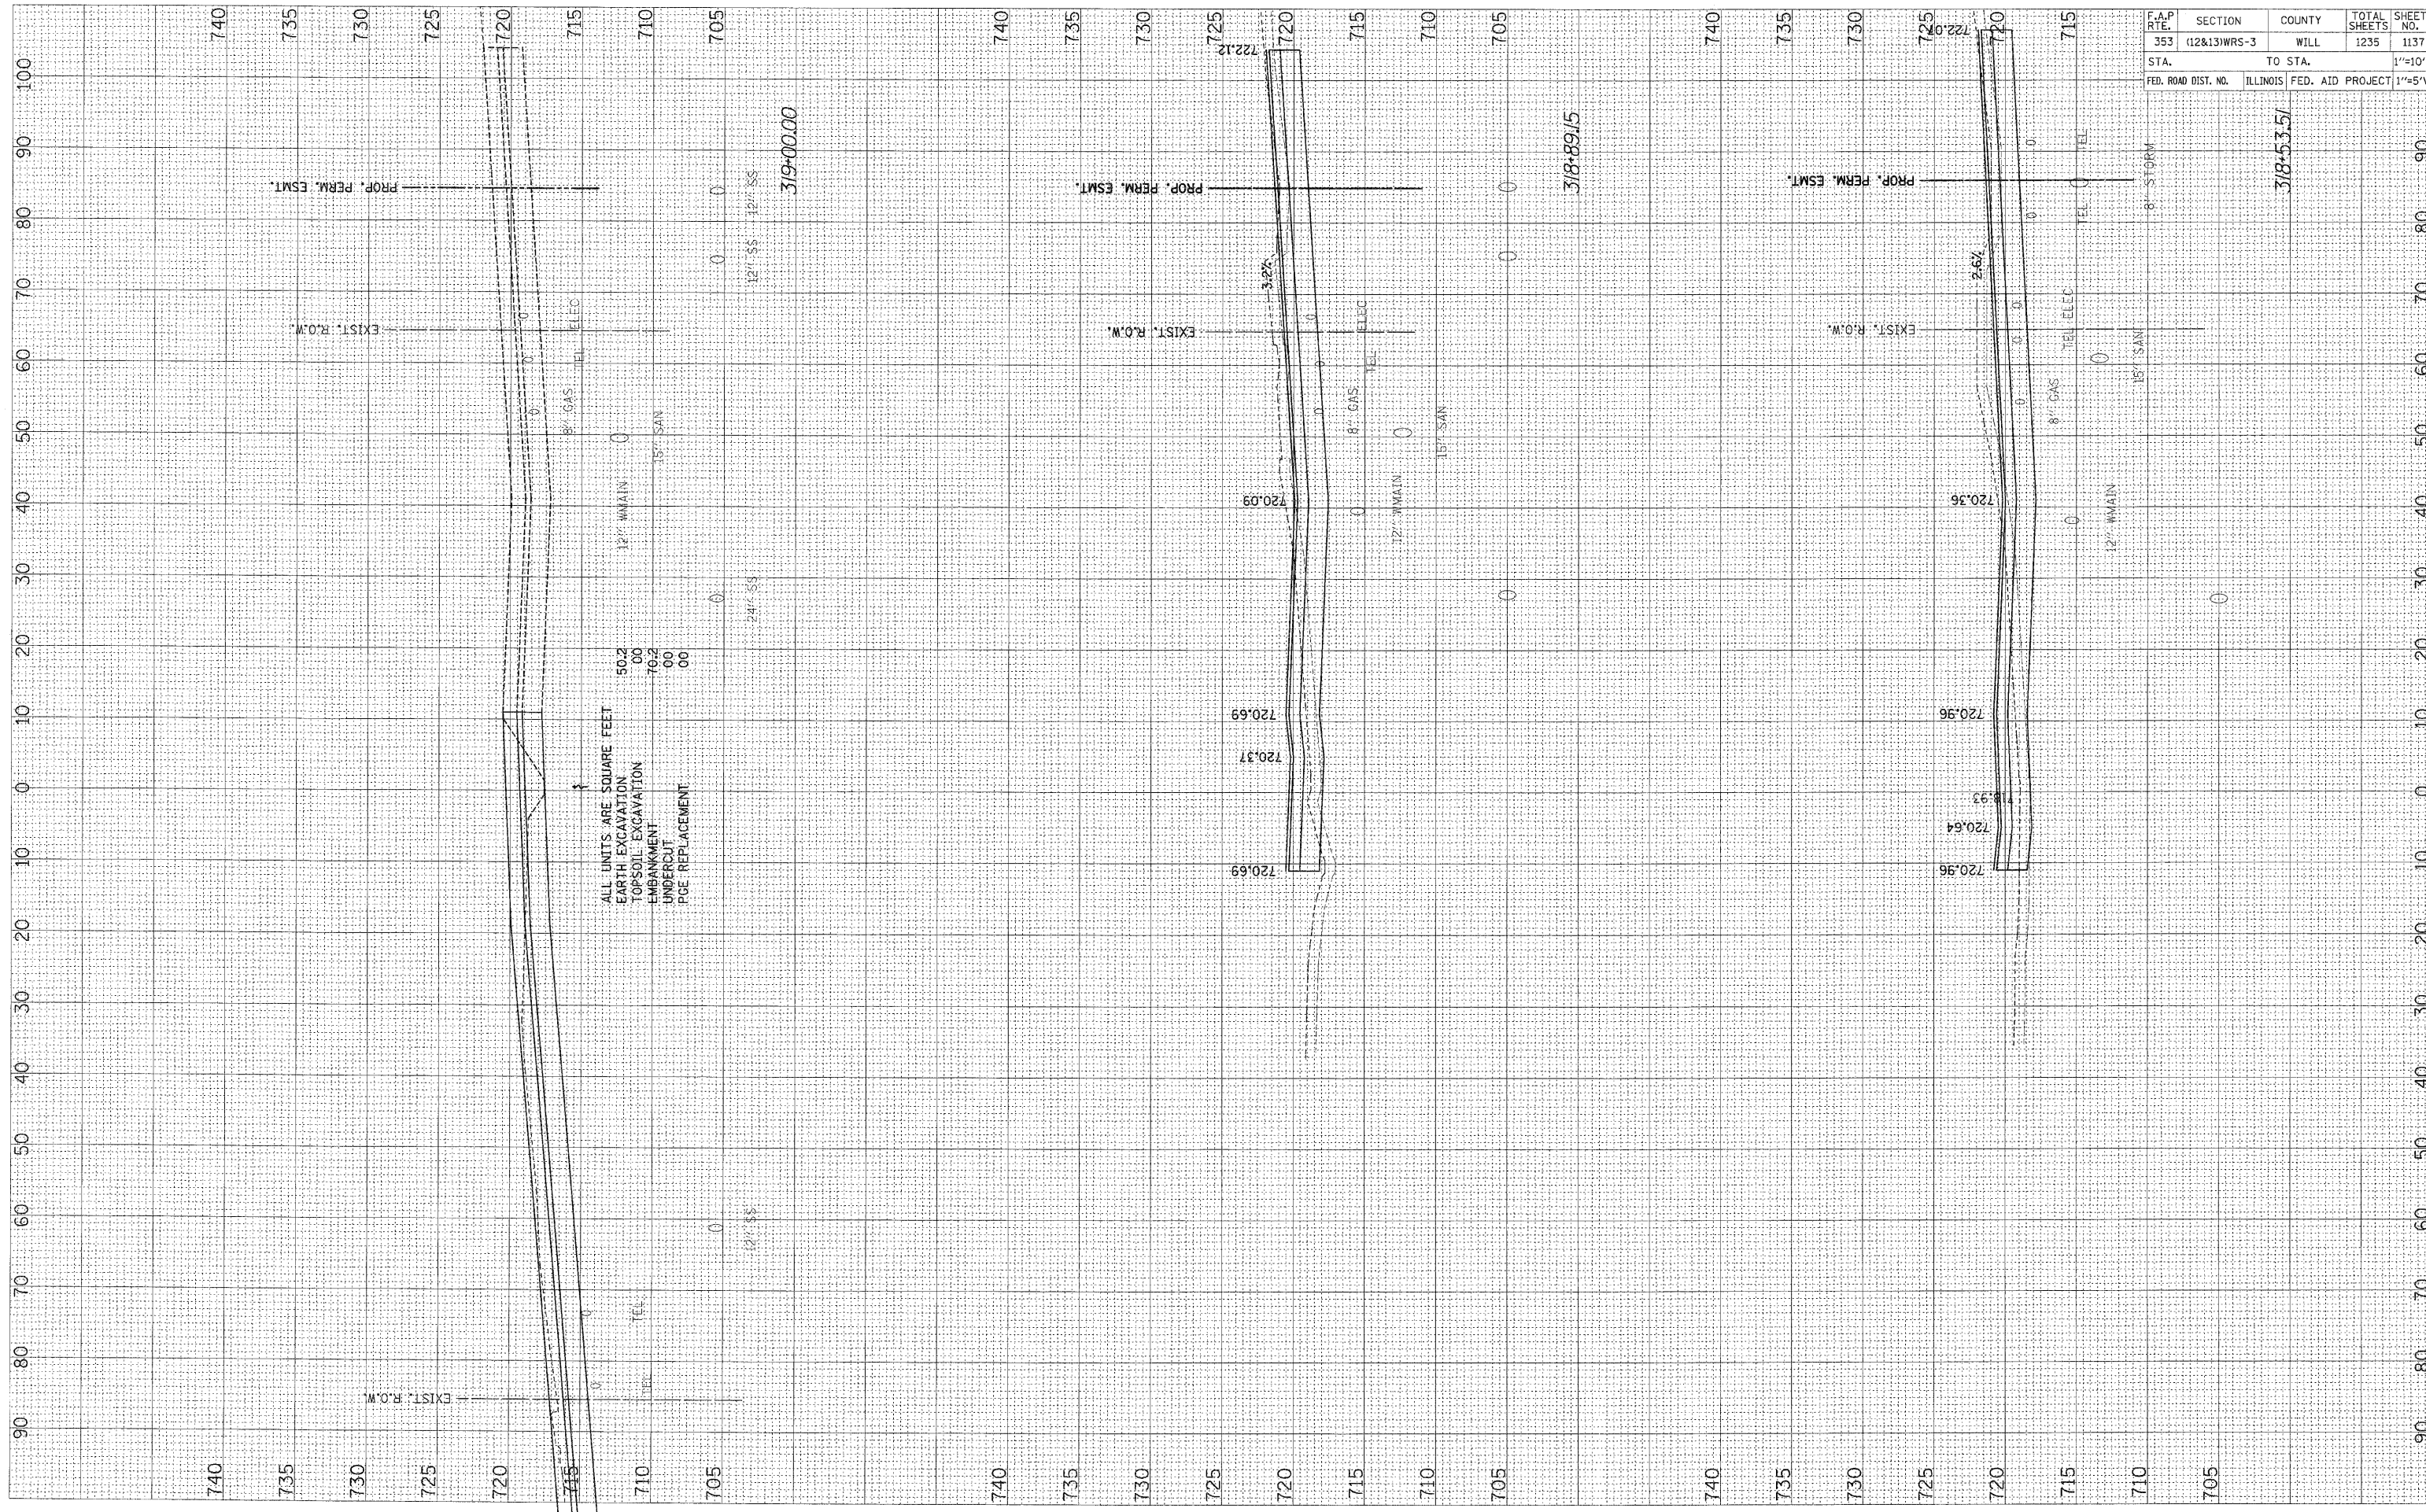

ALL UNITS ARE SQUARE FEET
 EARTH EXCAVATION 50:2 00
 TOPSOIL EXCAVATION 70:2 00
 EMBANKMENT 00
 UNDERCUT 00
 PGE REPLACEMENT 00

F.A.P. FILE	SECTION	COUNTY	TOTAL SHEETS	SHEET NO.
353	(12&13)WRS-3	WILL	1235	1137
STA.	TO STA.		1"=10'H	
FED. ROAD DIST. NO.	ILLINOIS	FED. AID PROJECT	1"=5'V	