

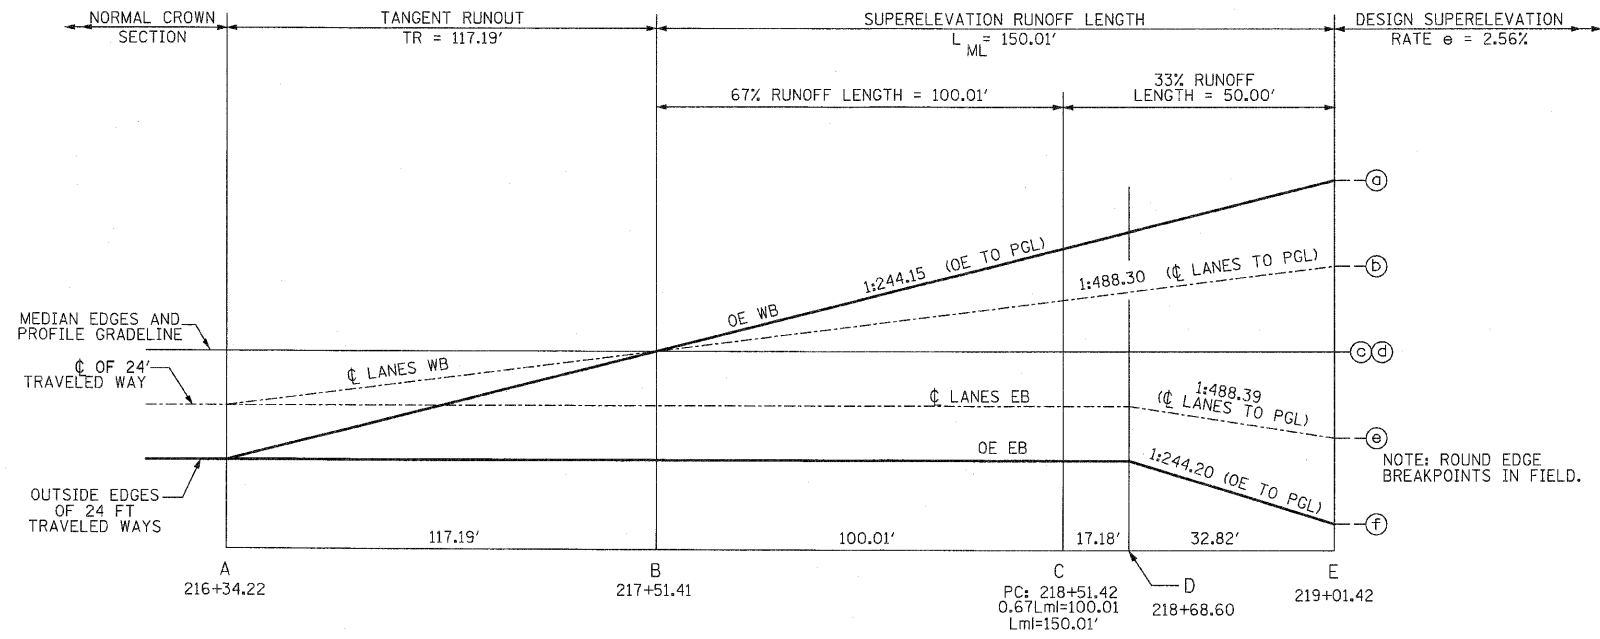


F.A.P. RTE.	SECTION	COUNTY	TOTAL SHEETS	SHEET NO
353	(12&13)WRS-3	WILL	1235	115
STA.	TO STA.			
FED. ROAD DIST. NO.	ILLINOIS	FED. AID PROJECT		


CONTRACT NO. 62479

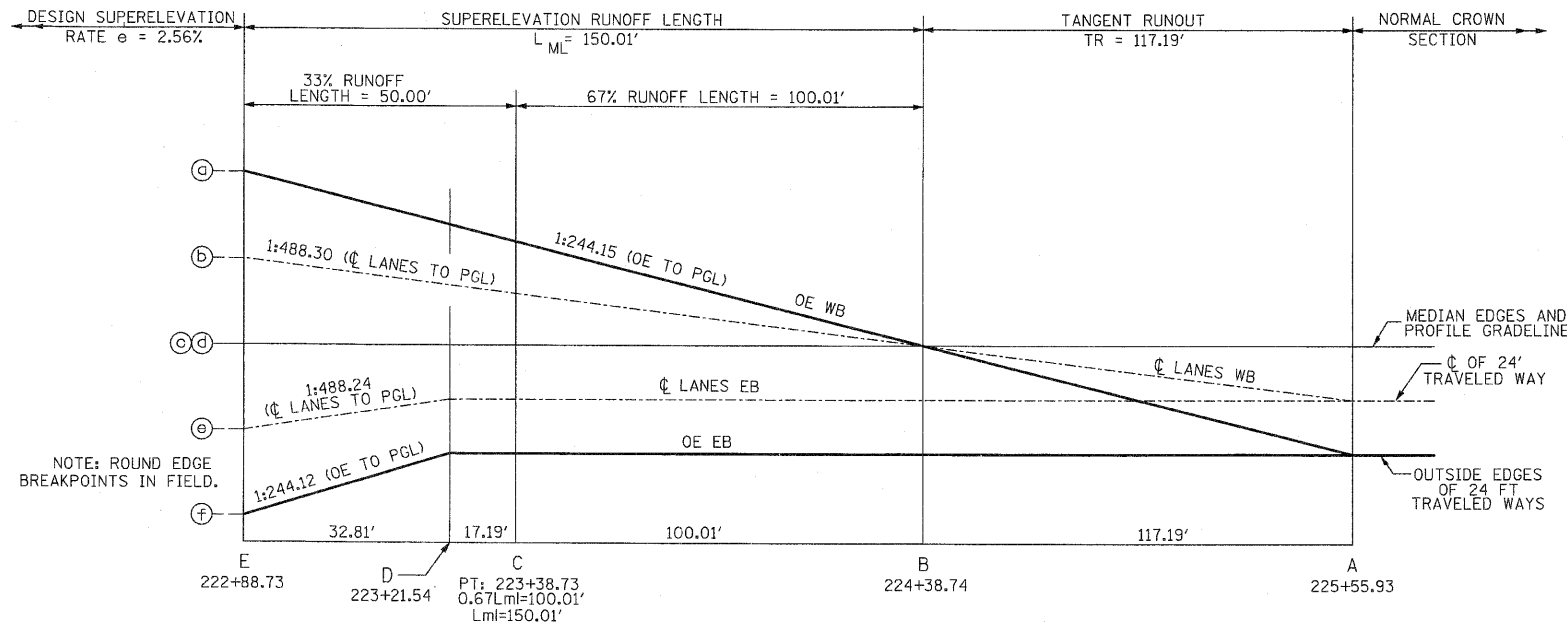

CLUS30-2
DIVIDED HIGHWAY SECTION

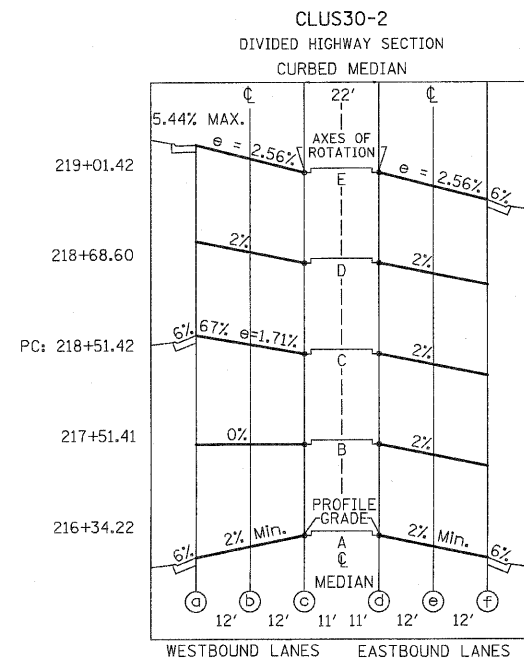

CLUS30-2
DIVIDED HIGHWAY SECTION

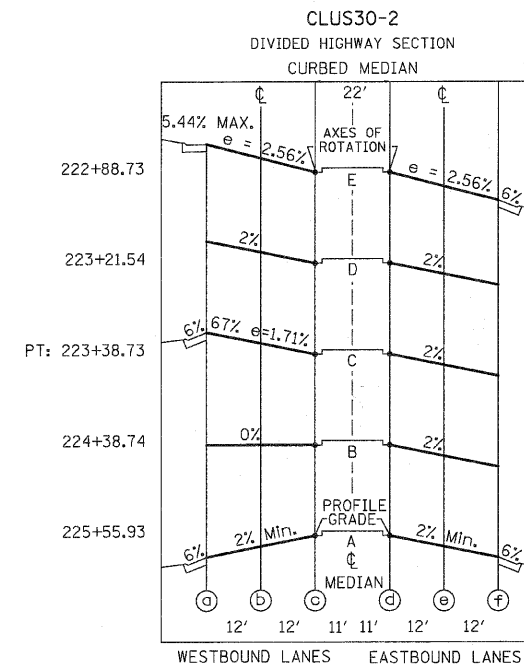

REVISIONS	
NAME	DATE

ILLINOIS DEPARTMENT OF TRANSPORTATION
SUPERELEVATION DETAILS
U.S. RTE. 30 (LINCOLN HIGHWAY)

SCALE: 1" = NTS
DATE: / /
DRAWN BY: BAE
CHECKED BY: GB