


FINAL SURVEY	SURVEYED	BY	DATE
NOTE BOOK	PLotted		
NO.	AREAS CHECKED		

ORIGINAL SURVEY	SURVEYED	BY	DATE
NOTE BOOK	PLotted		
NO.	AREAS CHECKED		

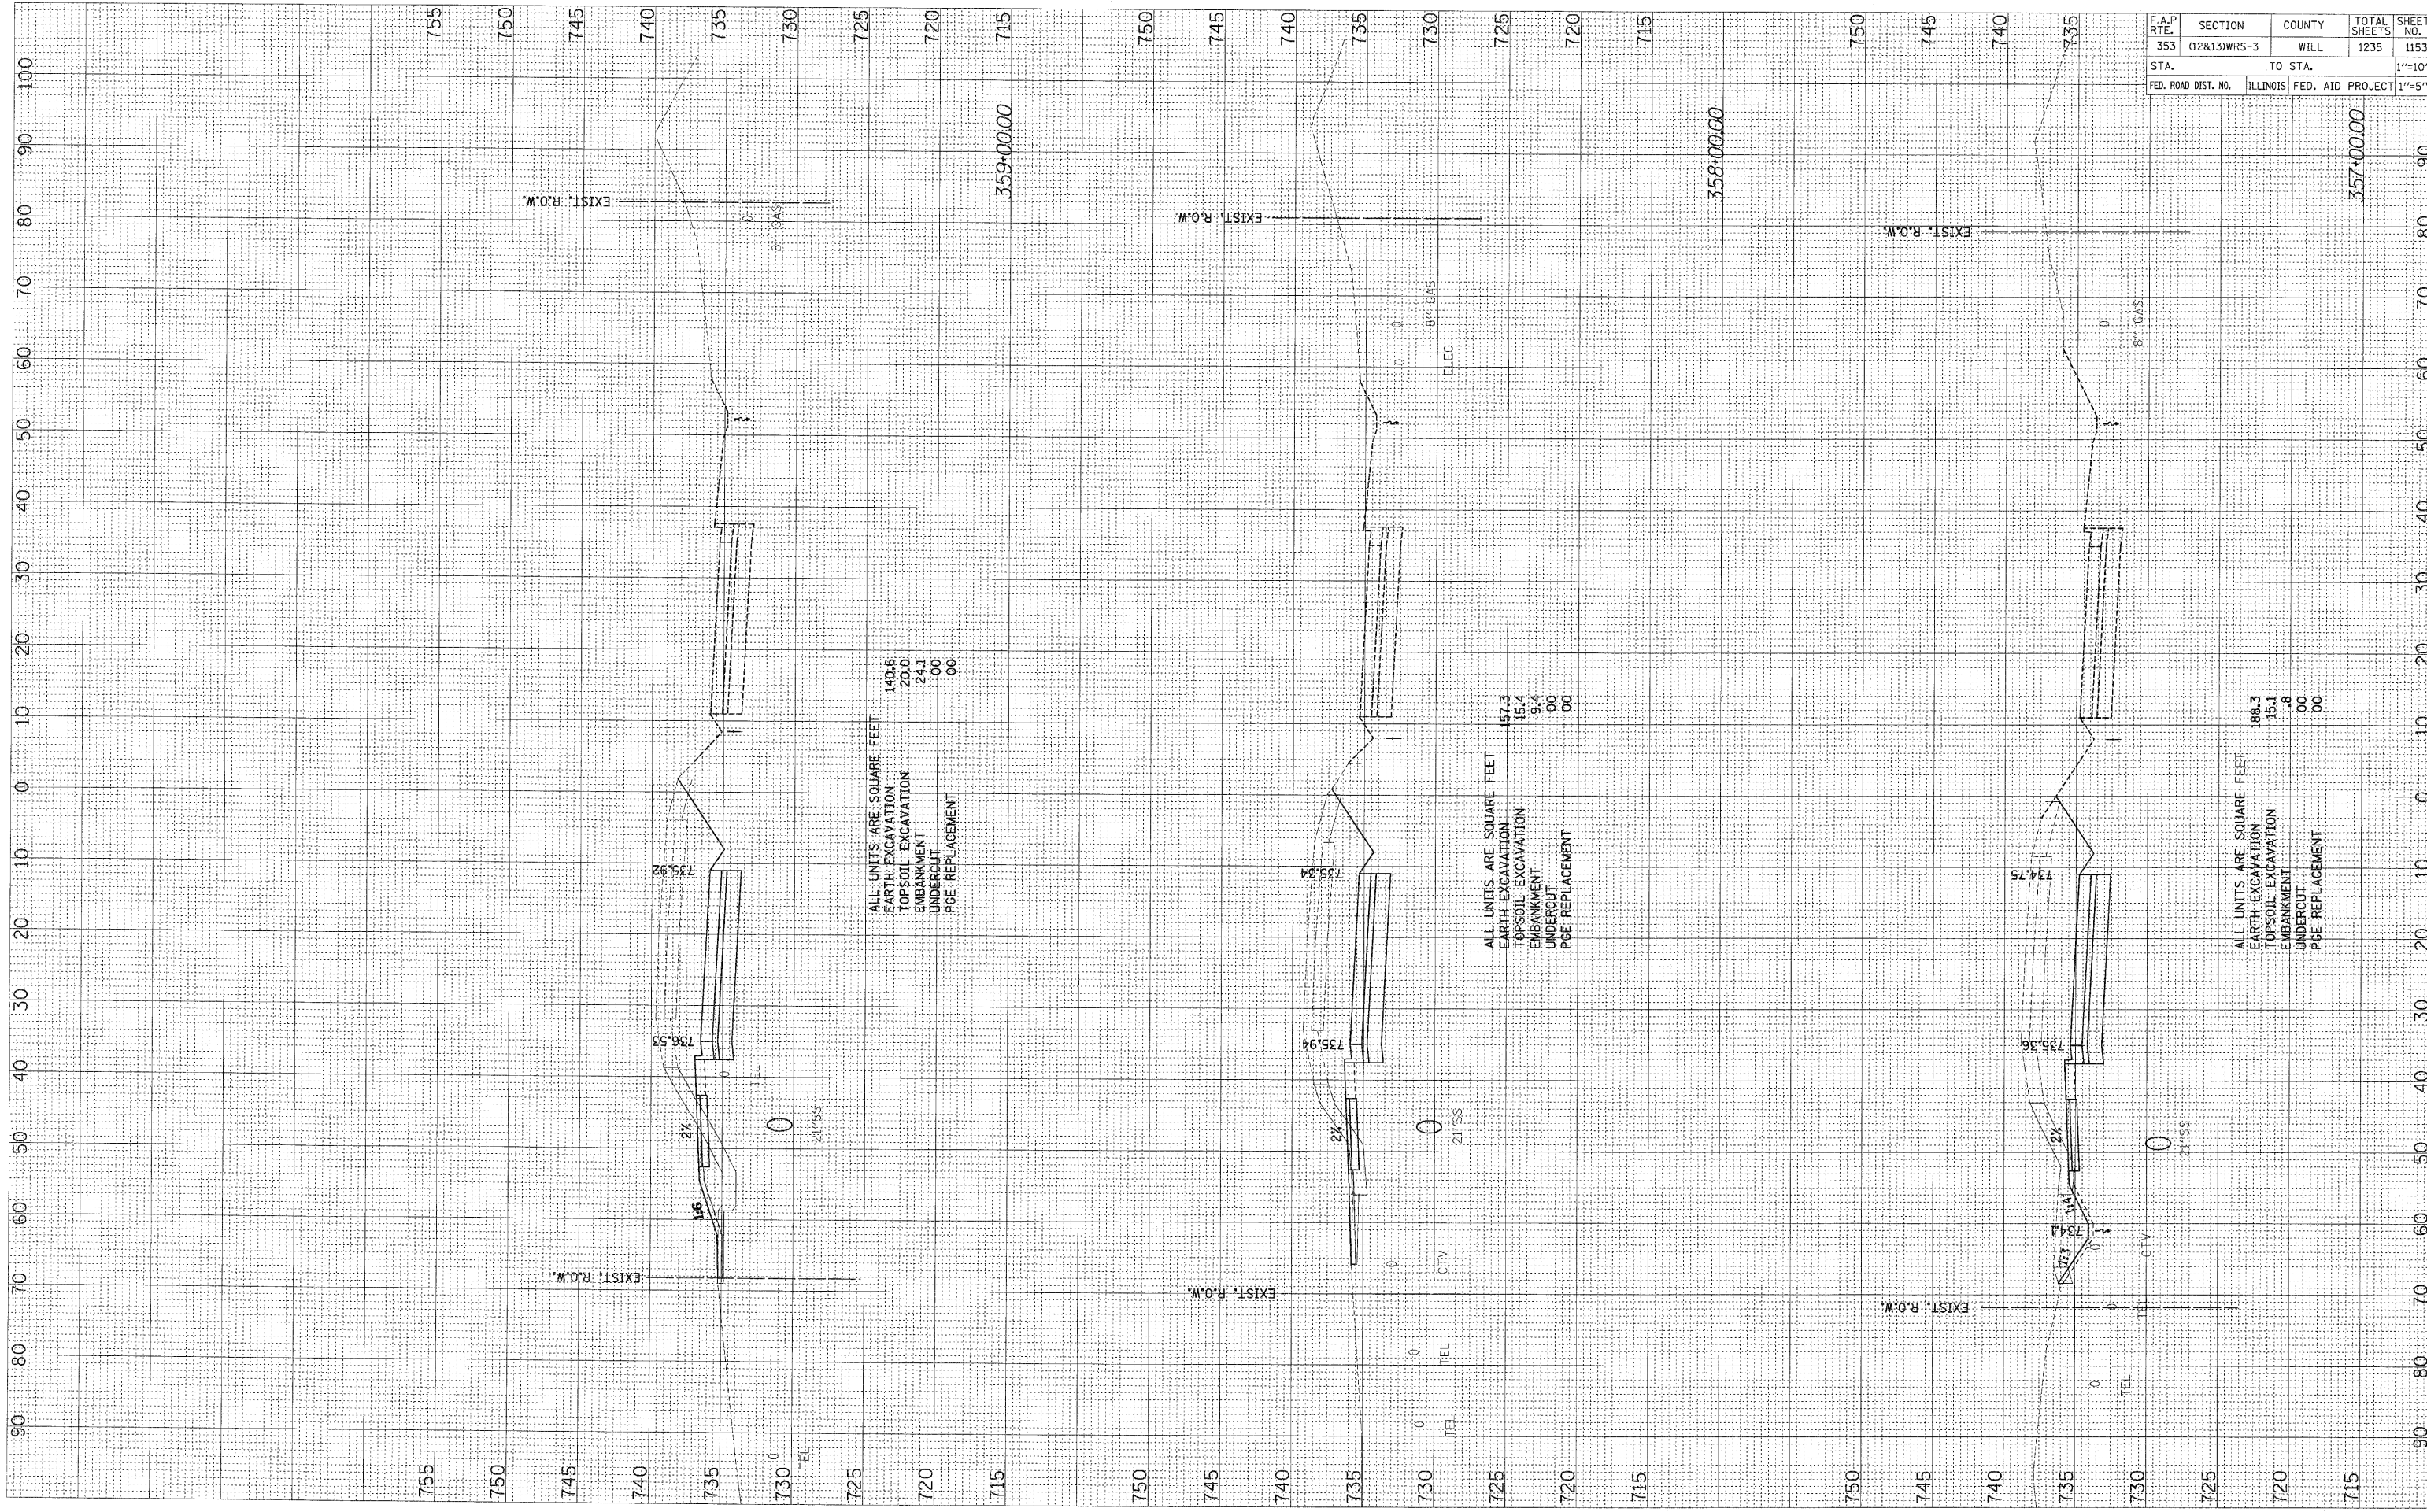

ALL UNITS ARE SQUARE FEET
 EARTH EXCAVATION 140.6
 TOPSOIL EXCAVATION 20.0
 EMBANKMENT 24.1
 UNDERCUT 00
 PBE REPLACEMENT 00

ALL UNITS ARE SQUARE FEET
 EARTH EXCAVATION 157.3
 TOPSOIL EXCAVATION 15.4
 EMBANKMENT 9.4
 UNDERCUT 00
 PBE REPLACEMENT 00

ALL UNITS ARE SQUARE FEET
 EARTH EXCAVATION 188.3
 TOPSOIL EXCAVATION 15.1
 EMBANKMENT 8
 UNDERCUT 00
 PBE REPLACEMENT 00

F.A.P. RTE.	SECTION	COUNTY	TOTAL SHEETS	SHEET NO.
353	(12&13)WRS-3	WILL	1235	1153
STA.	TO STA.		1"=10'H	
FED. ROAD DIST. NO.	ILLINOIS	FED. AID PROJECT	1"=5'V	