


FINAL SURVEY	CHECKED	BY	DATE
NOTE BOOK	PLATE		
AREAS	CHECKED		

ORIGINAL SURVEY	CHECKED	BY	DATE
NOTE BOOK	PLATE		
AREAS	CHECKED		

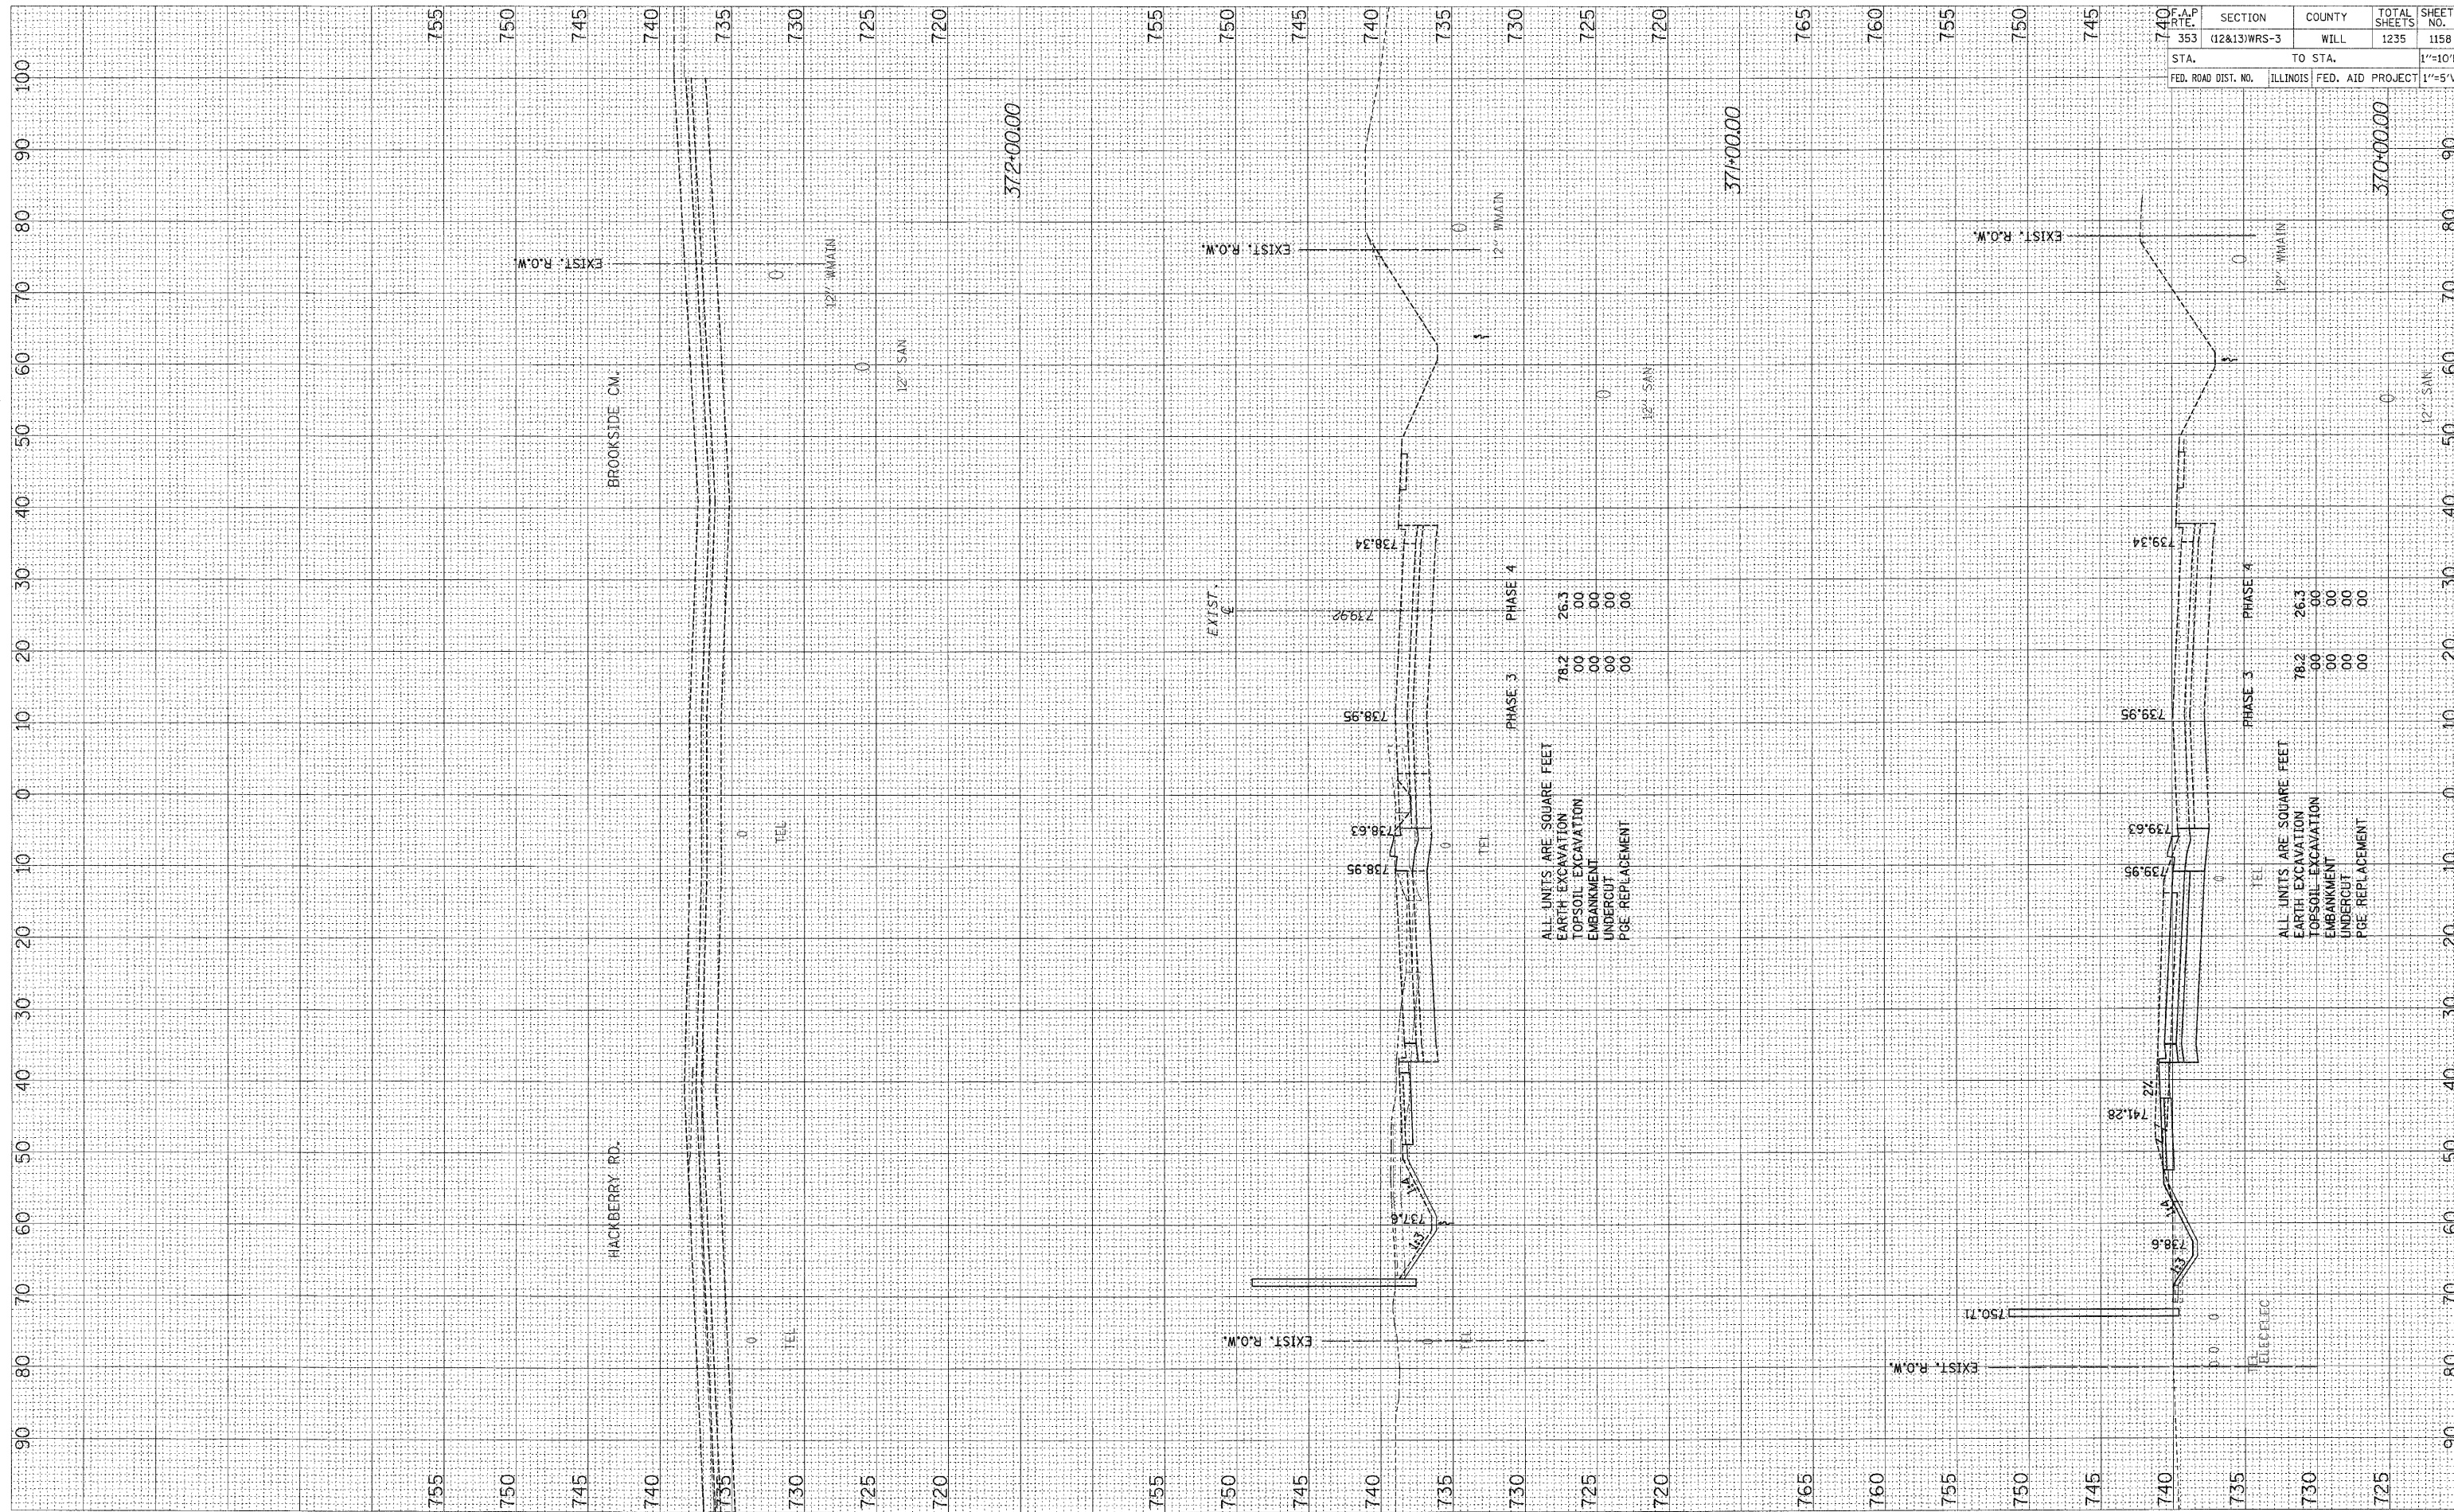

ALL UNITS ARE SQUARE FEET

PHASE 3		PHASE 4	
EARTH EXCAVATION	78.2	26.3	26.3
TOPSOIL EXCAVATION	00.00	00.00	00.00
EMBANKMENT	00.00	00.00	00.00
UNDERCUT	00.00	00.00	00.00
PGE REPLACEMENT	00.00	00.00	00.00

ALL UNITS ARE SQUARE FEET

PHASE 3		PHASE 4	
EARTH EXCAVATION	78.2	26.3	26.3
TOPSOIL EXCAVATION	00.00	00.00	00.00
EMBANKMENT	00.00	00.00	00.00
UNDERCUT	00.00	00.00	00.00
PGE REPLACEMENT	00.00	00.00	00.00

F.A.P. RTE.	SECTION	COUNTY	TOTAL SHEETS	SHEET NO.
353	(12&13)WRS-3	WILL	1235	1158
STA.	TO STA.			1"=10'H
FED. ROAD DIST. NO.	ILLINOIS	FED. AID PROJECT	1"=5'V	