


FINAL SURVEY	DATE
SURVEYED	BY
PLOTTED	
NOTE BOOK	
AREAS CHECKED	
NO.	

ORIGINAL SURVEY	DATE
SURVEYED	BY
PLOTTED	
NOTE BOOK	
AREAS CHECKED	
NO.	

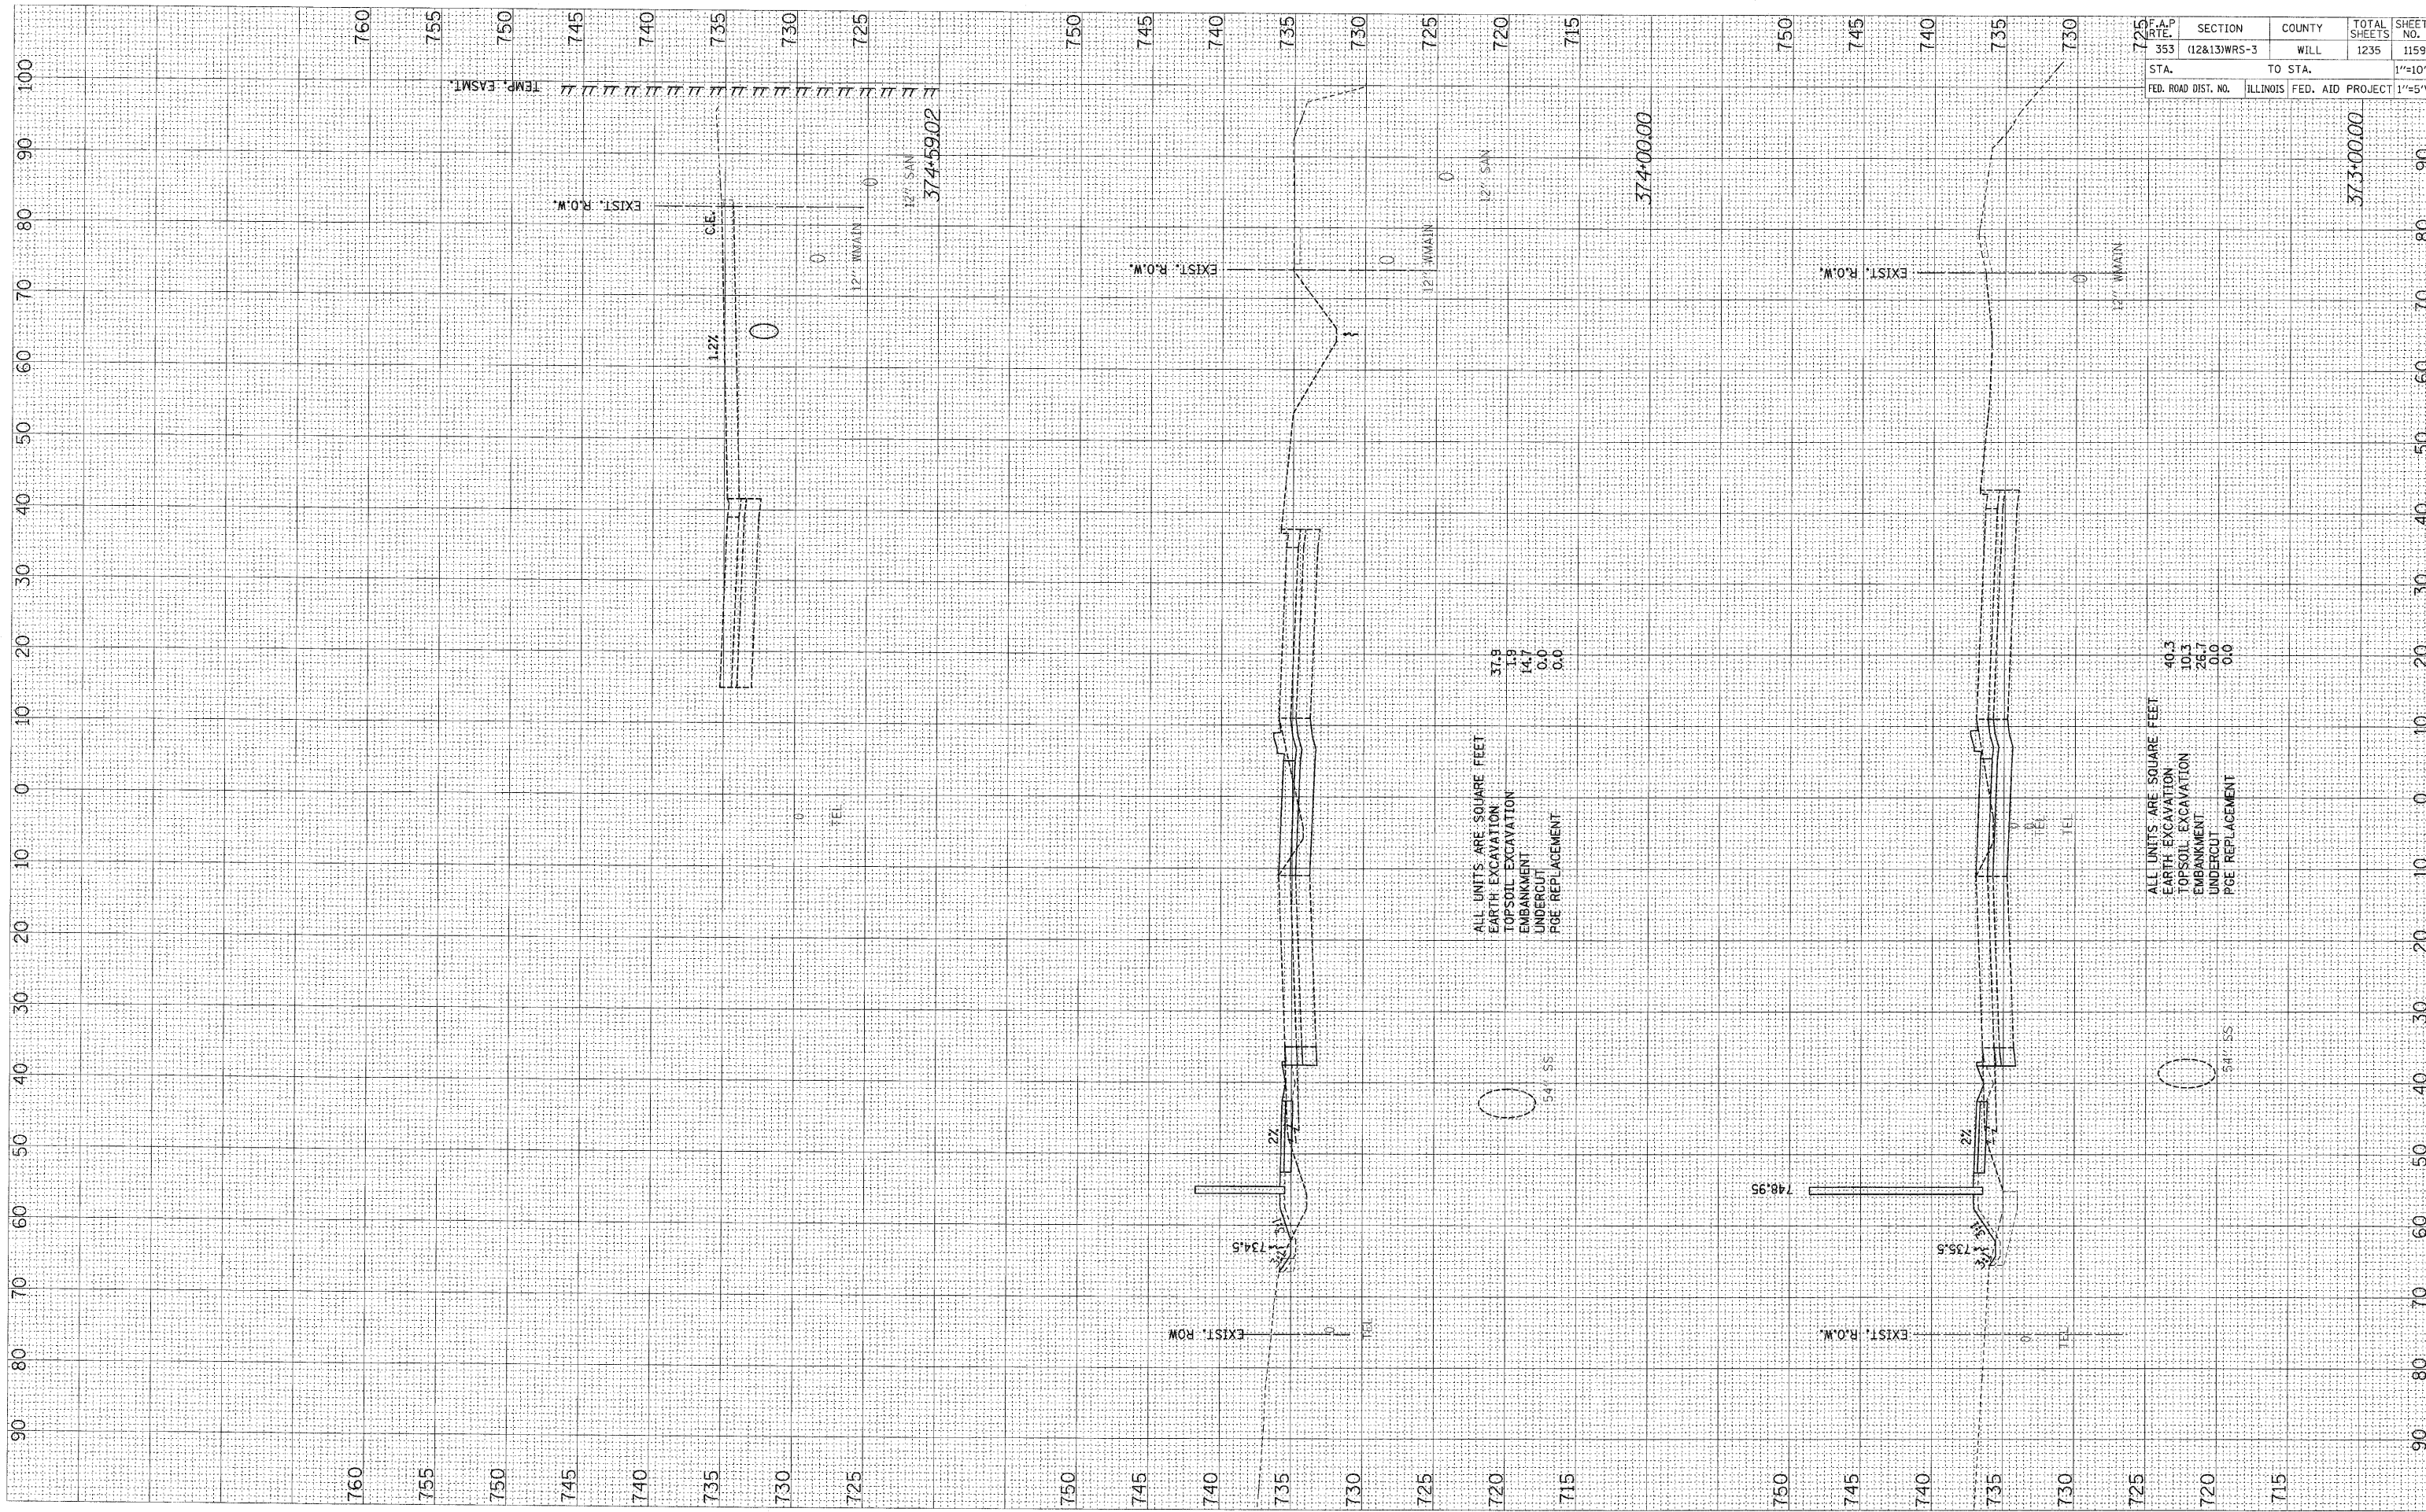

ALL UNITS ARE SQUARE FEET
 EARTH EXCAVATION 37.8
 TOPSOIL EXCAVATION 1.9
 EMBANKMENT 14.7
 UNDERCUT 0.0
 PIPE REPLACEMENT 0.0

ALL UNITS ARE SQUARE FEET
 EARTH EXCAVATION 40.3
 TOPSOIL EXCAVATION 10.3
 EMBANKMENT 26.7
 UNDERCUT 0.0
 PIPE REPLACEMENT 0.0

F.A.P. RTE.	SECTION	COUNTY	TOTAL SHEETS	SHEET NO.
353	(12&13)WRS-3	WILL	1235	1159
STA.	TO STA.			1"=10'H
FED. ROAD DIST. NO.	ILLINOIS	FED. AID PROJECT	1"=5'V	