


FINAL SURVEY	BY	DATE
SURVEYED		
NOTE BOOK		
AREAS CHECKED		
NO.		

ORIGINAL SURVEY	BY	DATE
RECORDED		
NOTE BOOK		
AREAS CHECKED		
NO.		

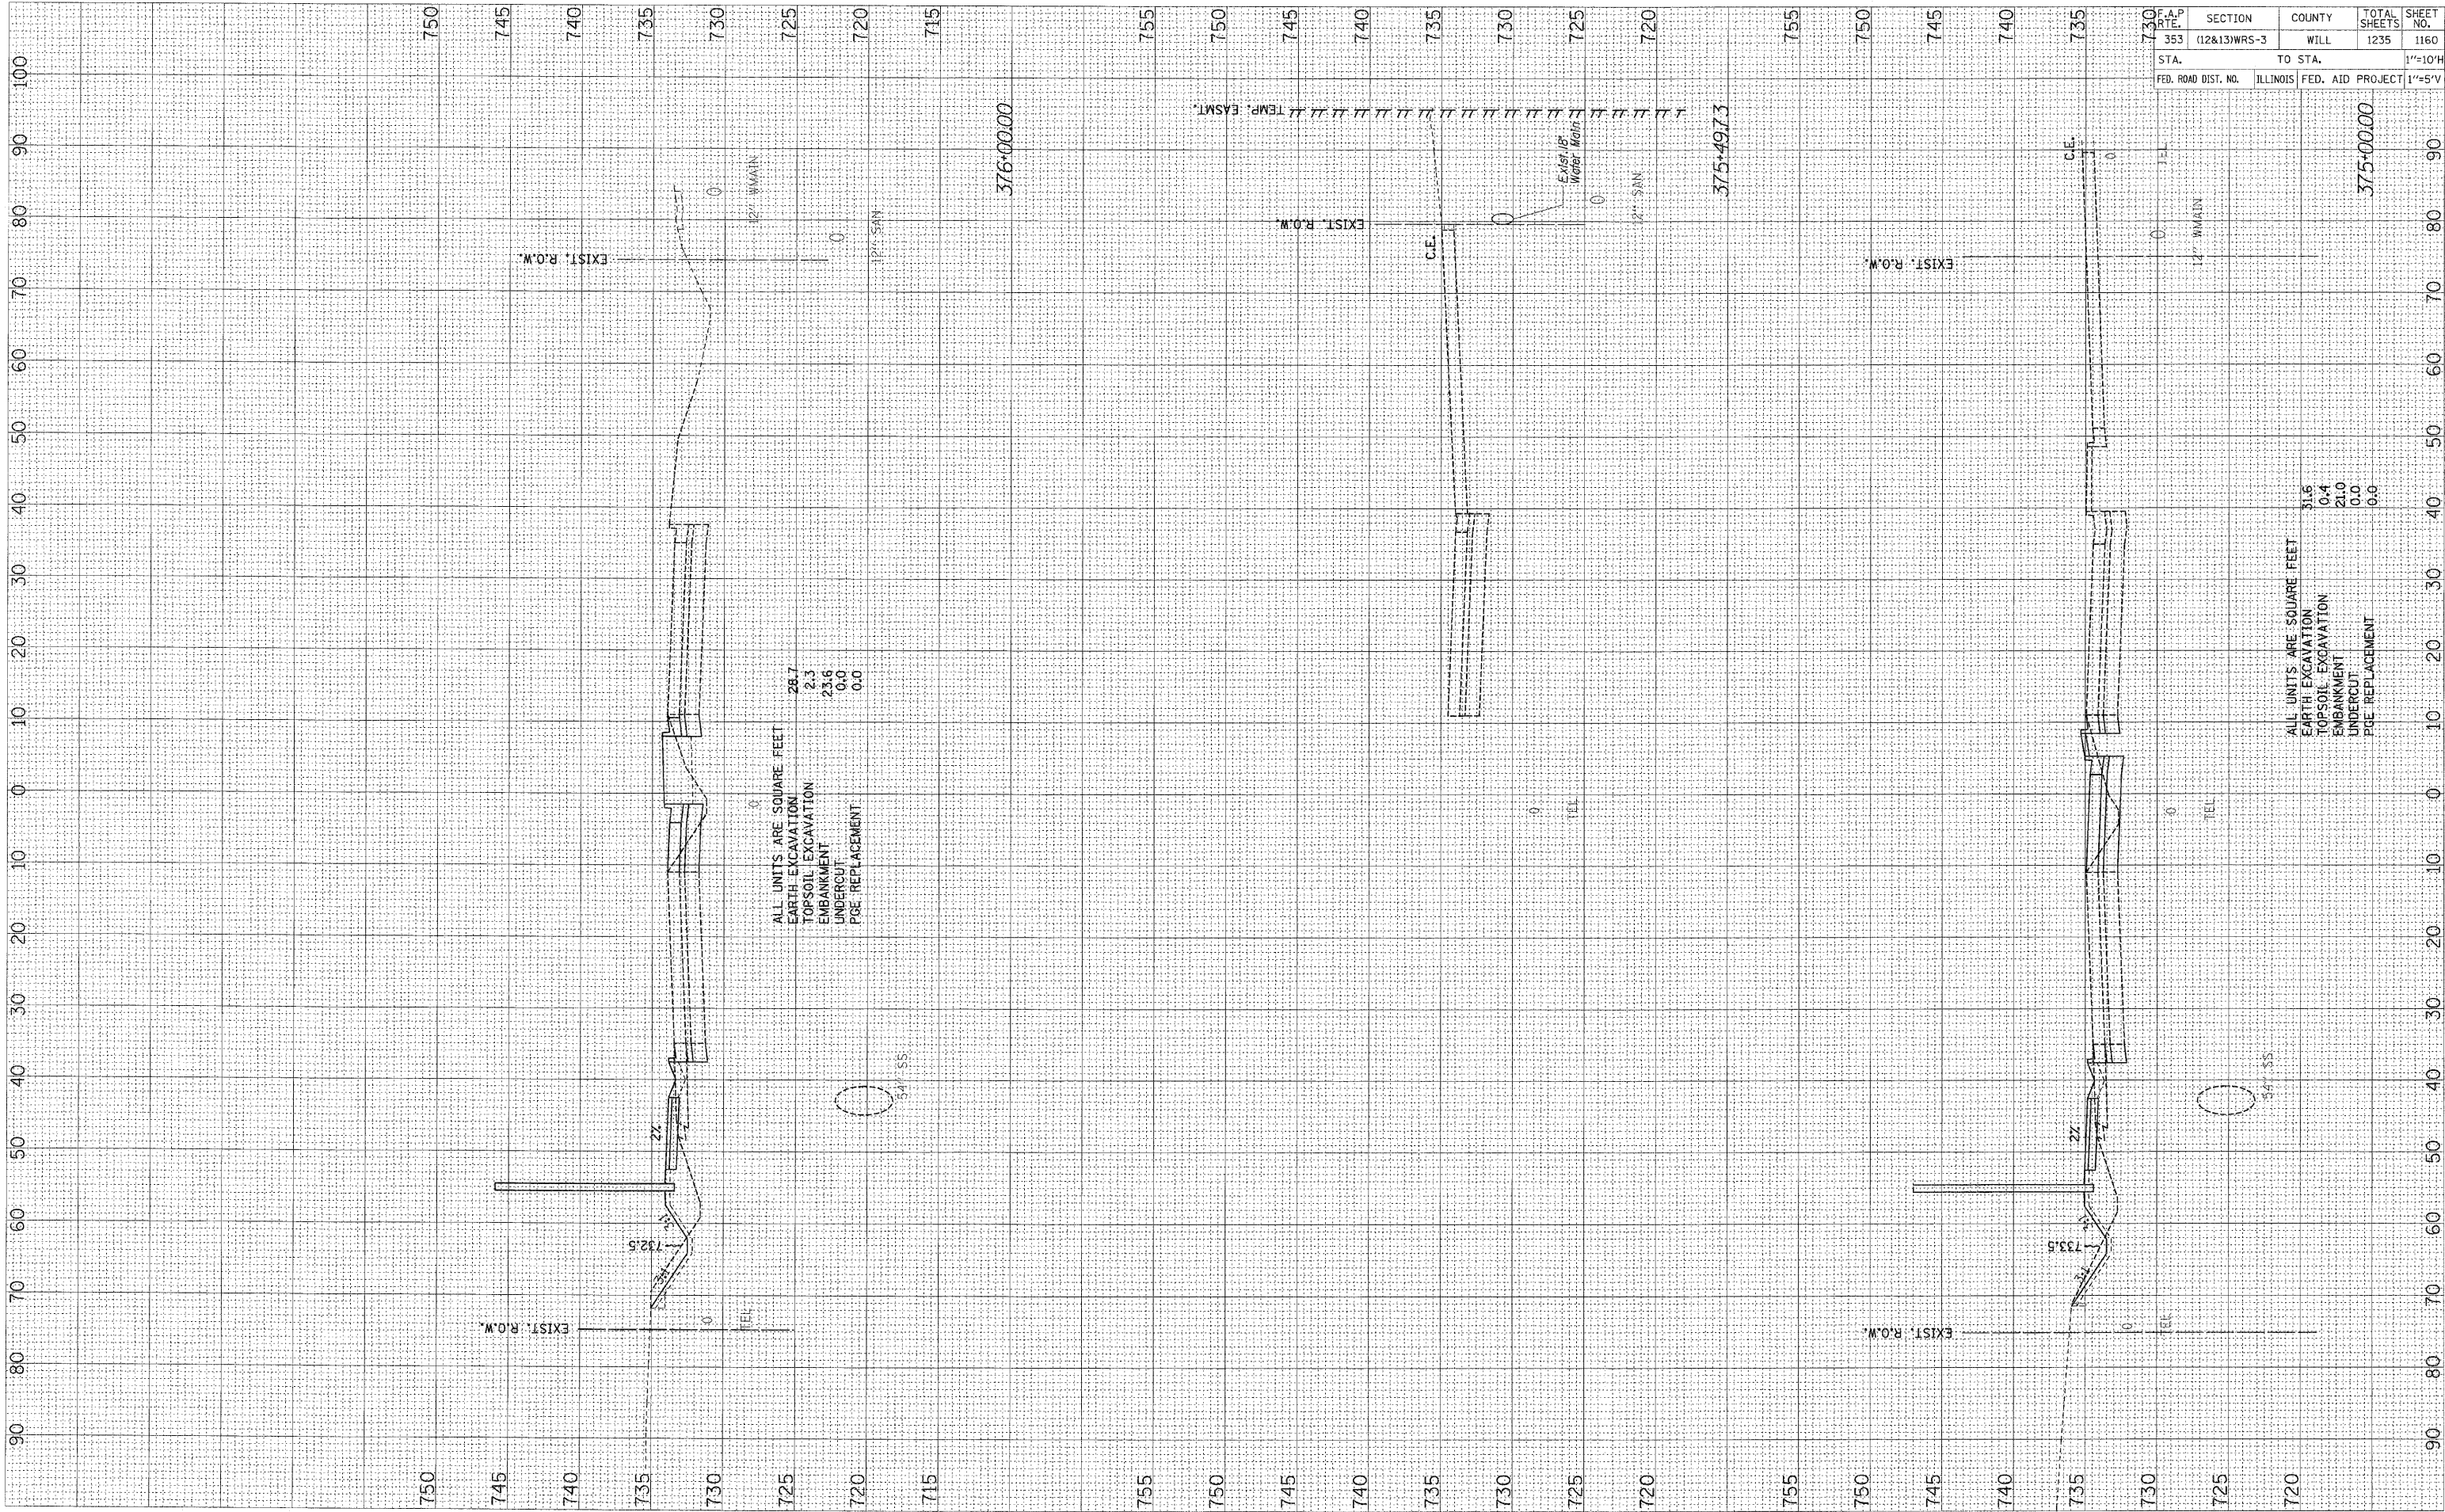

ALL UNITS ARE SQUARE FEET  
 EARTH EXCAVATION 28.7  
 TOPSOIL EXCAVATION 2.3  
 EMBANKMENT 23.6  
 UNDERCUT 0.0  
 PIPE REPLACEMENT 0.0

ALL UNITS ARE SQUARE FEET  
 EARTH EXCAVATION 31.6  
 TOPSOIL EXCAVATION 0.4  
 EMBANKMENT 21.0  
 UNDERCUT 0.0  
 PIPE REPLACEMENT 0.0

F.A.P. RTE.	SECTION	COUNTY	TOTAL SHEETS	SHEET NO.
353	(12&13)WRS-3	WILL	1235	1160
STA.	TO STA.		1"=10'H	
FED. ROAD DIST. NO.	ILLINOIS	FED. AID PROJECT	1"=5'V	