


FINAL SURVEY NO. _____
 SURVEYED BY _____
 TEMPLATE NO. _____
 AREAS CHECKED _____

ORIGINAL SURVEY NO. _____
 PLOTTED BY _____
 TEMPLATE NO. _____
 AREAS CHECKED _____

DATE _____
 BY _____

DATE _____
 BY _____

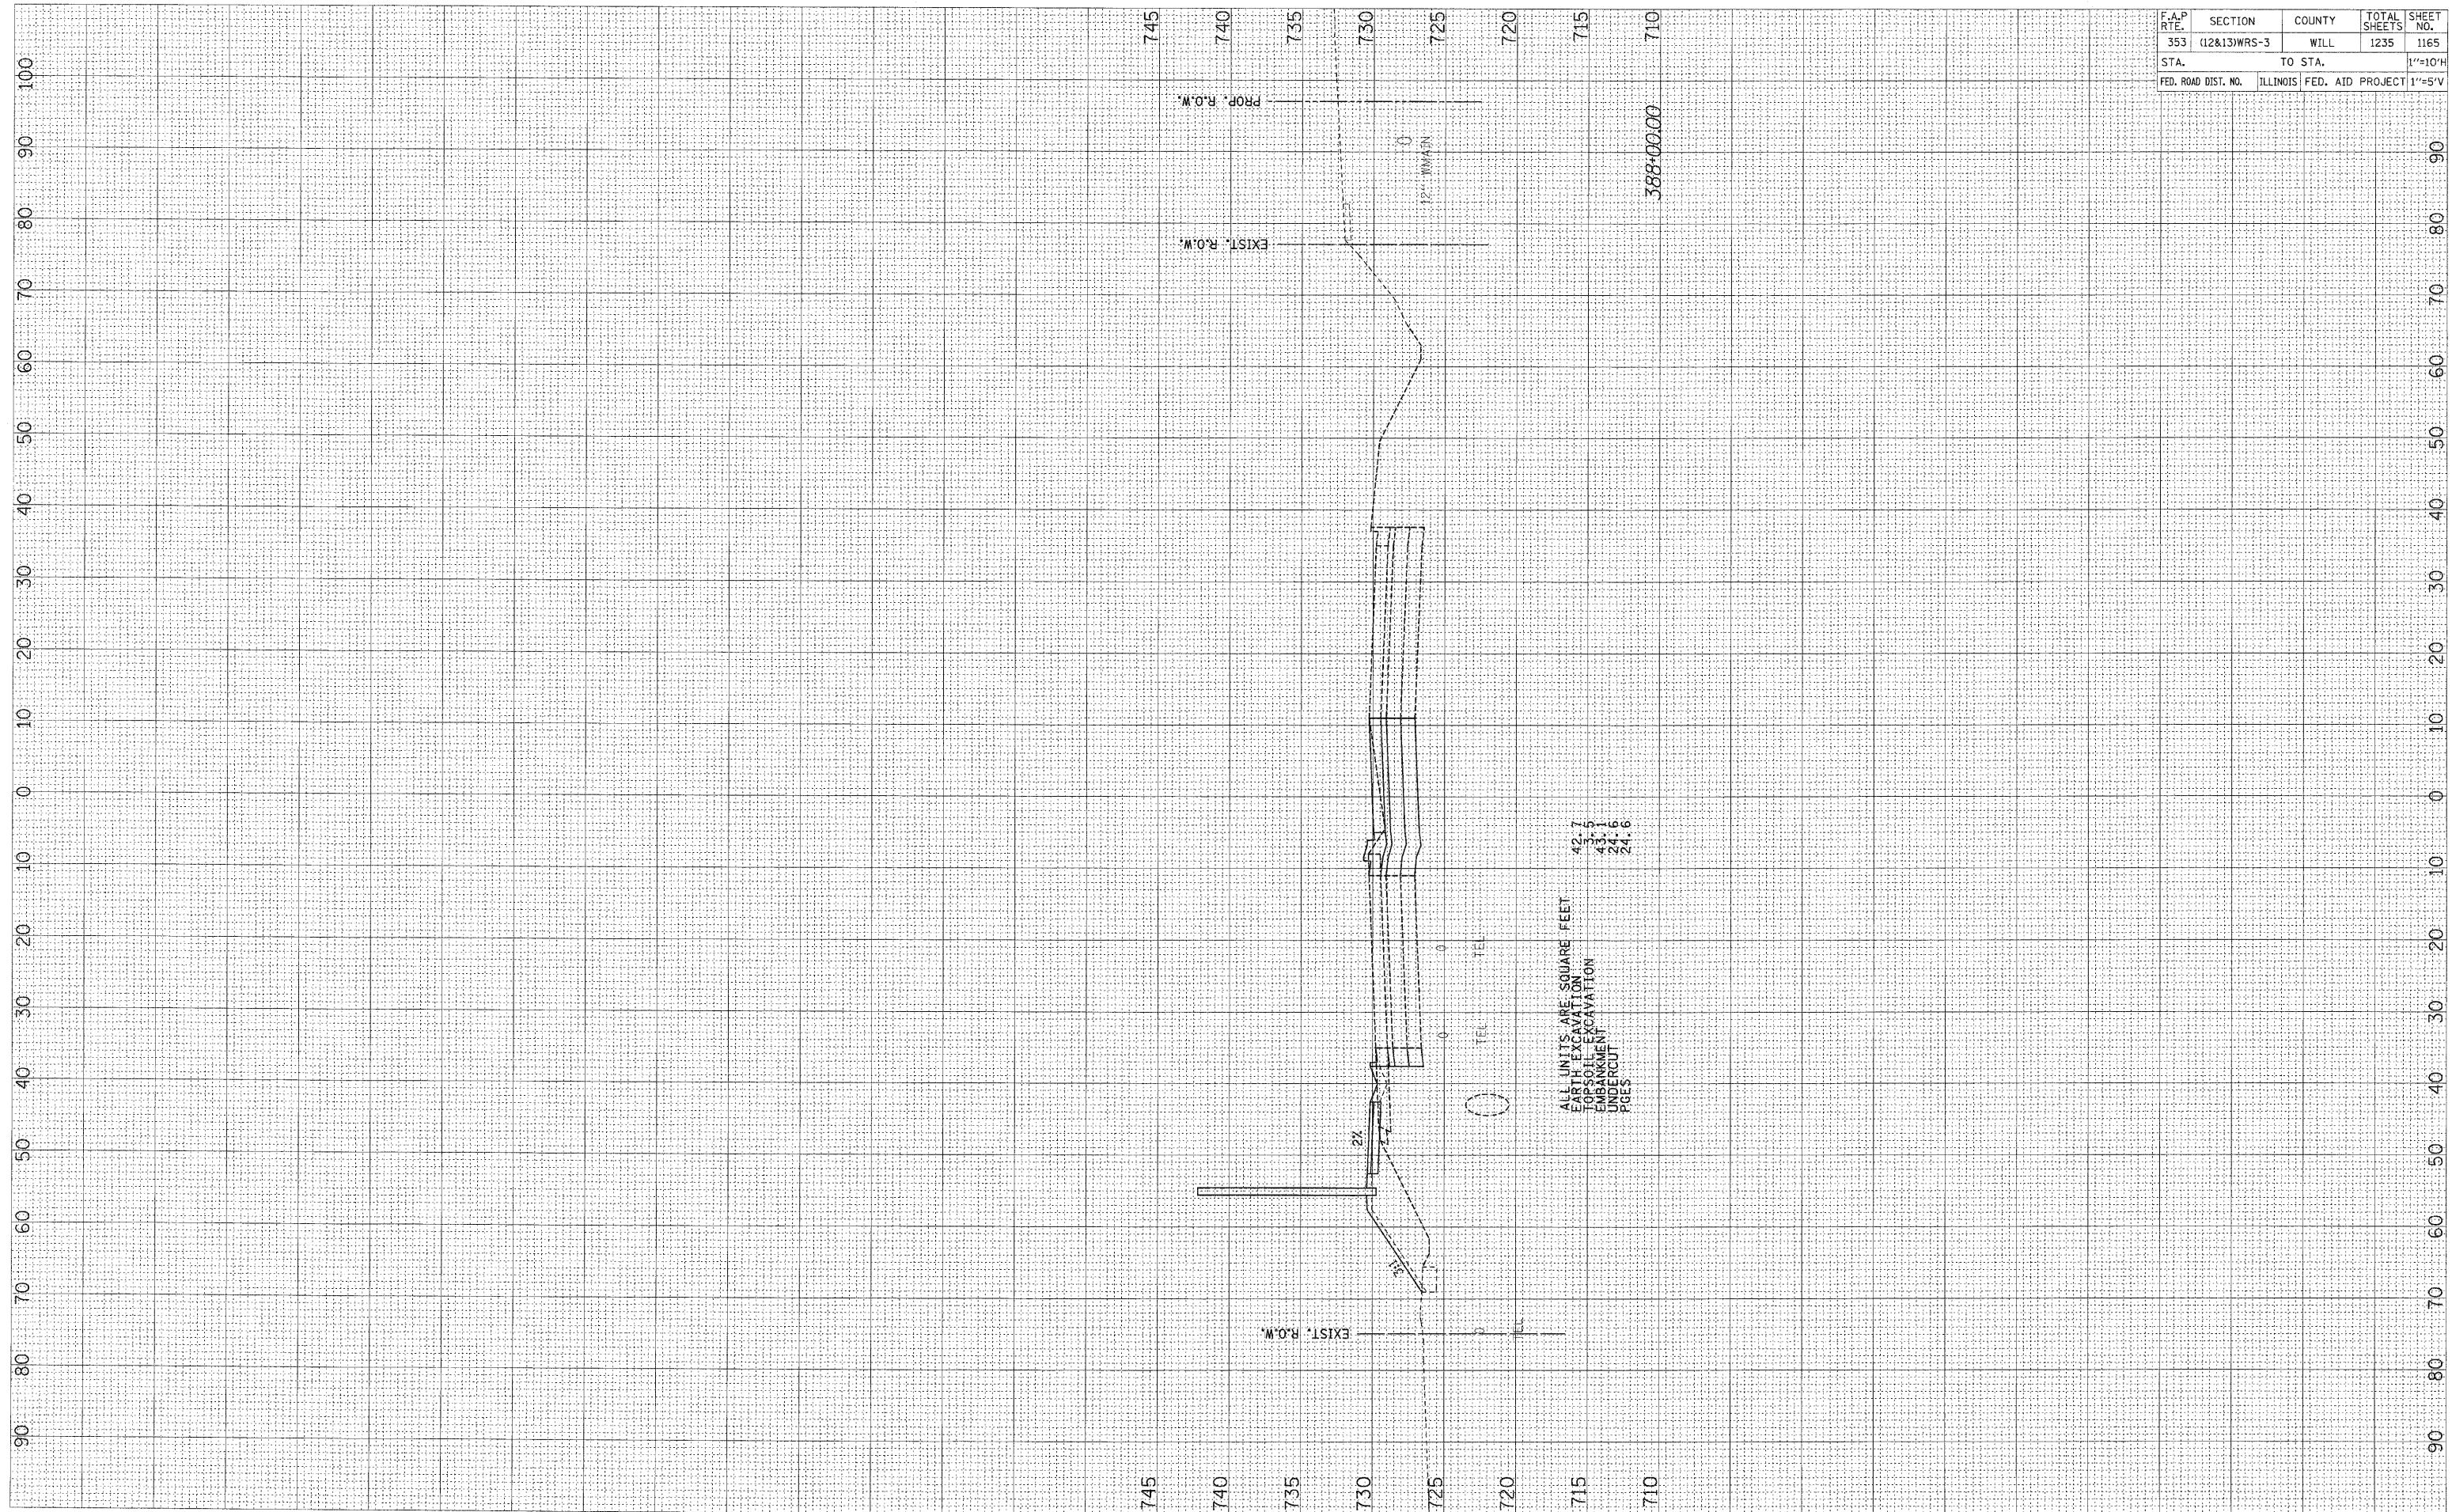

F.A.P. RTE.	SECTION	COUNTY	TOTAL SHEETS	SHEET NO.
353	(12&13)WRS-3	WILL	1235	1165
STA.	TO STA.			1"=10'H
FED. ROAD DIST. NO.	ILLINOIS	FED. AID PROJECT	1"=5'V	