


FINAL SURVEY PLOTTED
 SURVEYED BY: _____ DATE: _____
 SURVEY NO.: _____
 NOTE BOOK NO.: _____
 AREAS CHECKED: _____

ORIGINAL SURVEY PLOTTED
 SURVEYED BY: _____ DATE: _____
 SURVEY NO.: _____
 NOTE BOOK NO.: _____
 AREAS CHECKED: _____

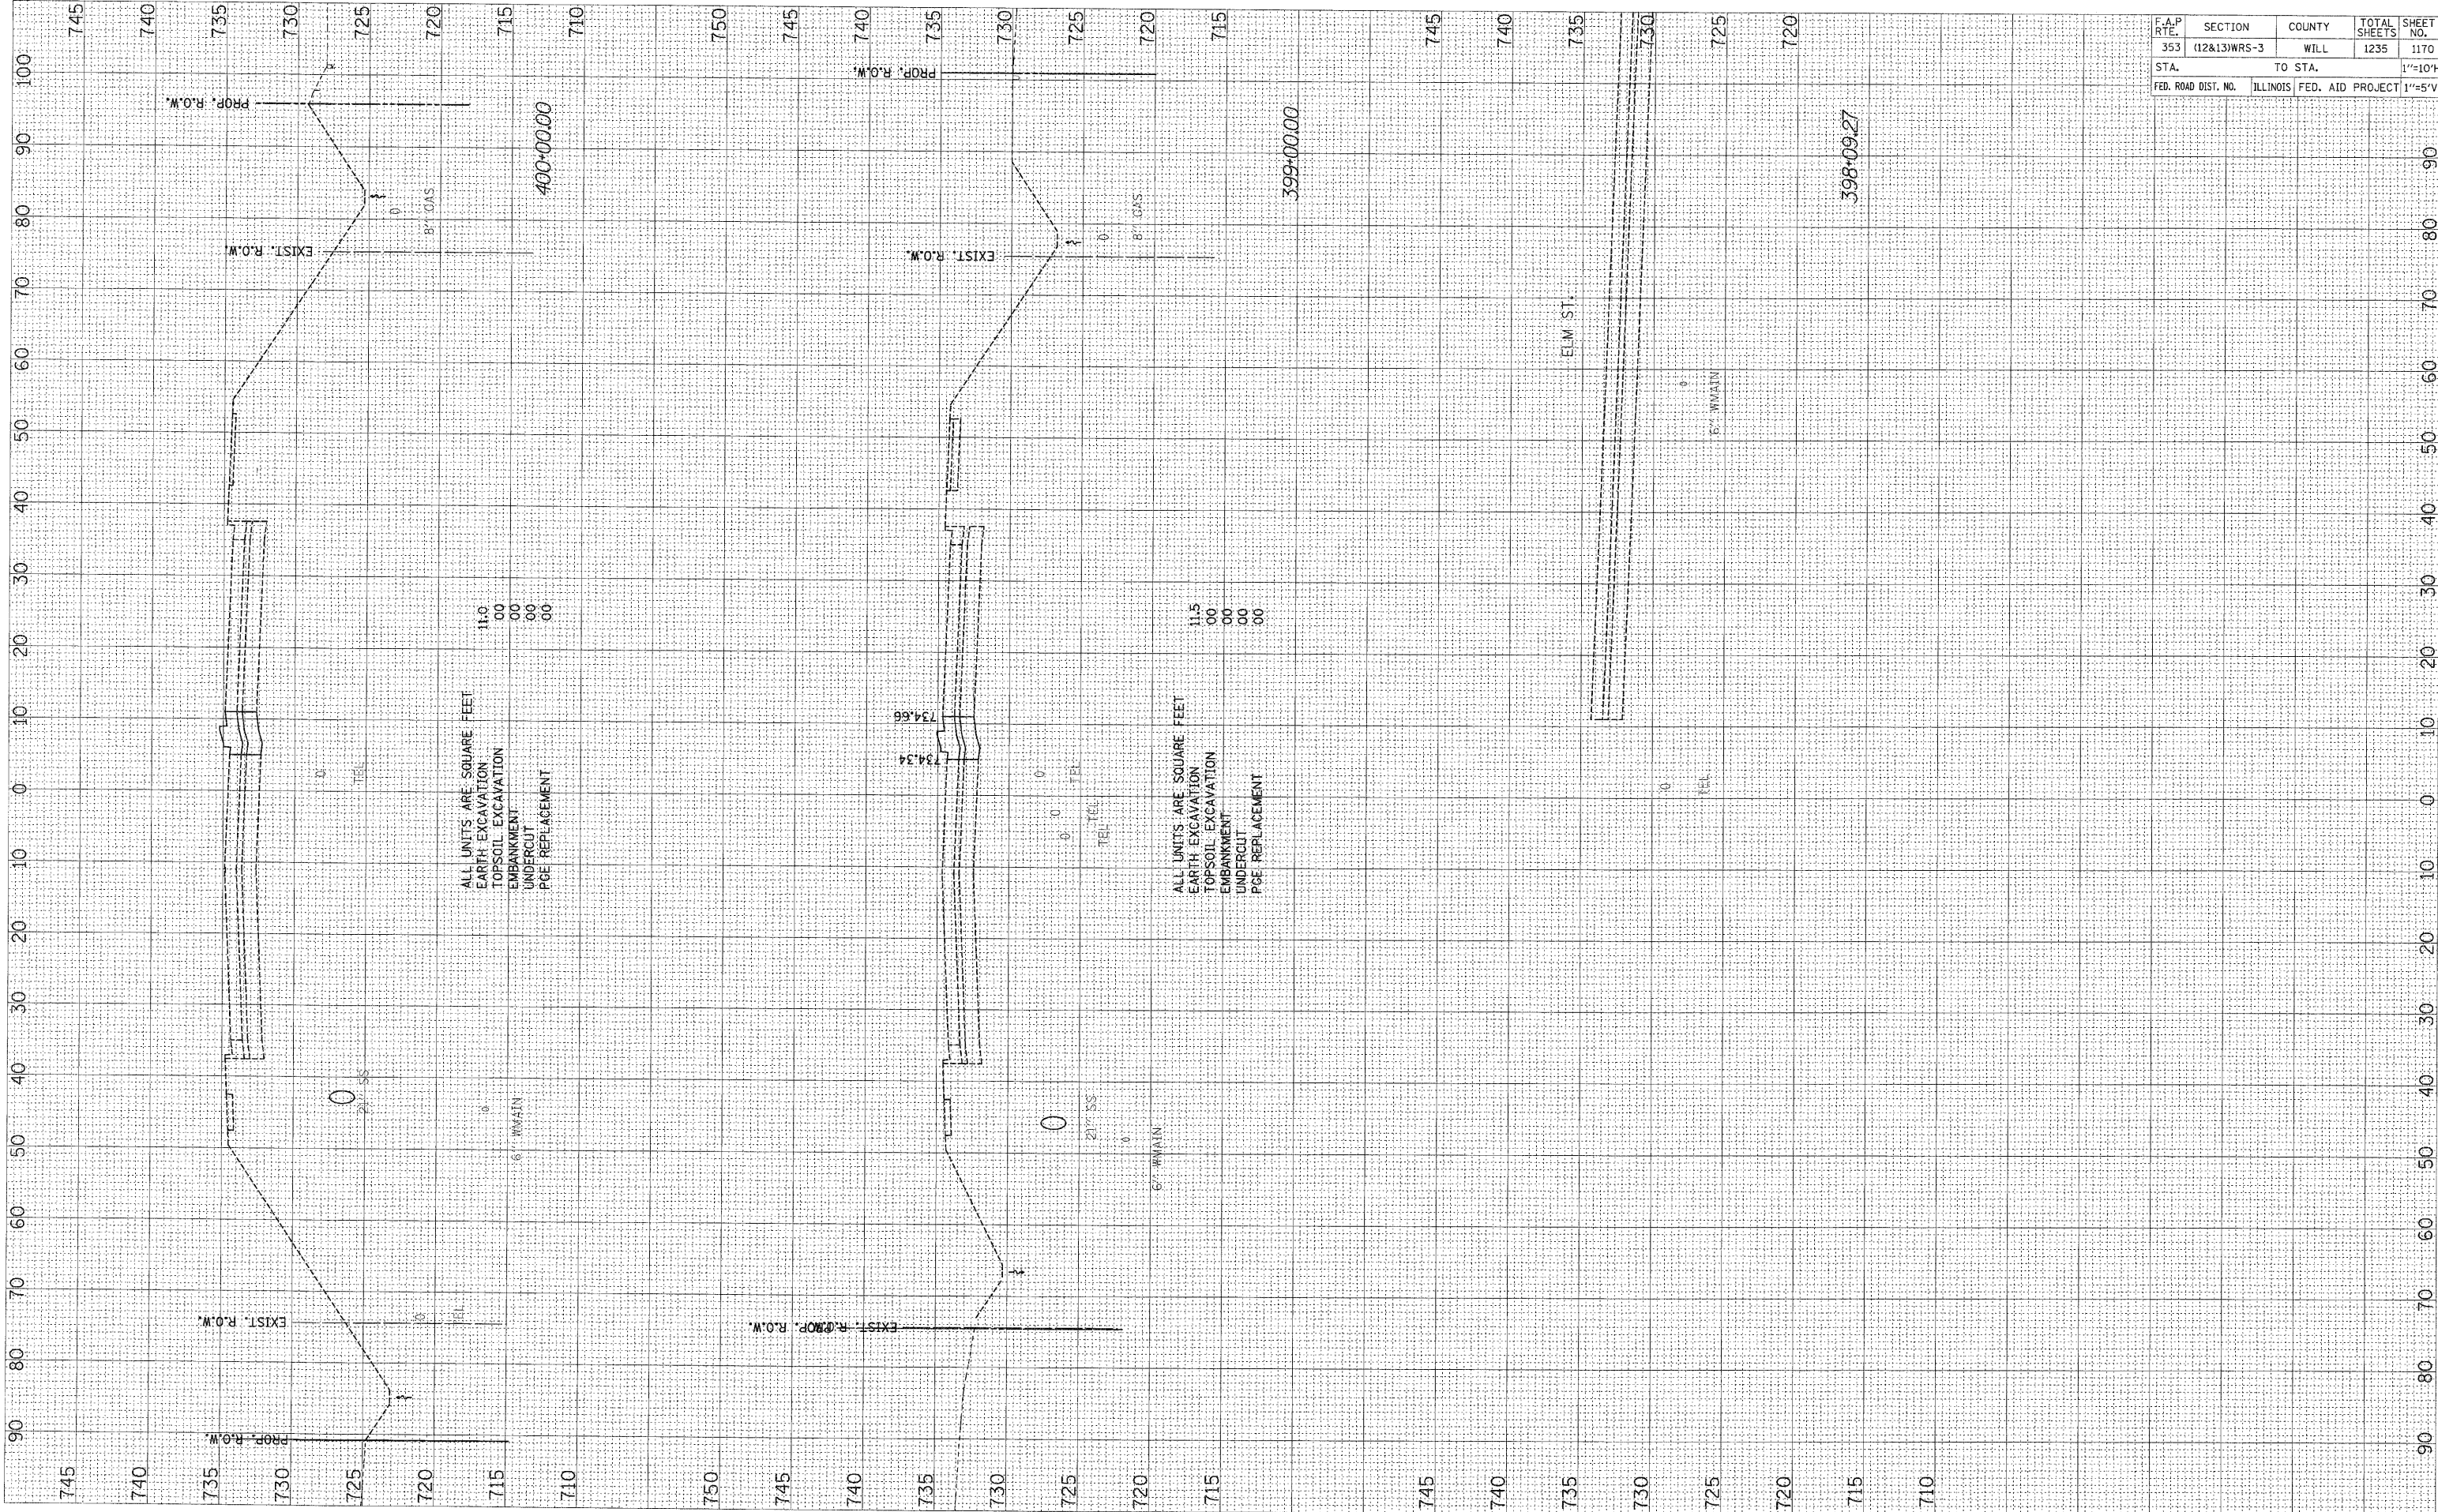

ALL UNITS ARE SQUARE FEET
 EARTH EXCAVATION 11.00
 TOPSOIL EXCAVATION 00.00
 EMBANKMENT 00.00
 UNDERCUT 00.00
 PCE REPLACEMENT 00.00

ALL UNITS ARE SQUARE FEET
 EARTH EXCAVATION 11.50
 TOPSOIL EXCAVATION 00.00
 EMBANKMENT 00.00
 UNDERCUT 00.00
 PCE REPLACEMENT 00.00

F.A.P. RTE.	SECTION	COUNTY	TOTAL SHEETS	SHEET NO.
353	(12&13)WRS-3	WILL	1235	1170
STA.	TO STA.			1"=10'H
FED. ROAD DIST. NO.	ILLINOIS	FED. AID PROJECT	1"=5'V	