


FINAL SURVEY	DATE
NO. _____	BY _____
NOTE BOOK	SURVEYED
NO. _____	DATE
AREAS CHECKED	BY _____
AREAS CHECKED	DATE

ORIGINAL SURVEY	DATE
NO. _____	BY _____
NOTE BOOK	SURVEYED
NO. _____	DATE
AREAS CHECKED	BY _____
AREAS CHECKED	DATE

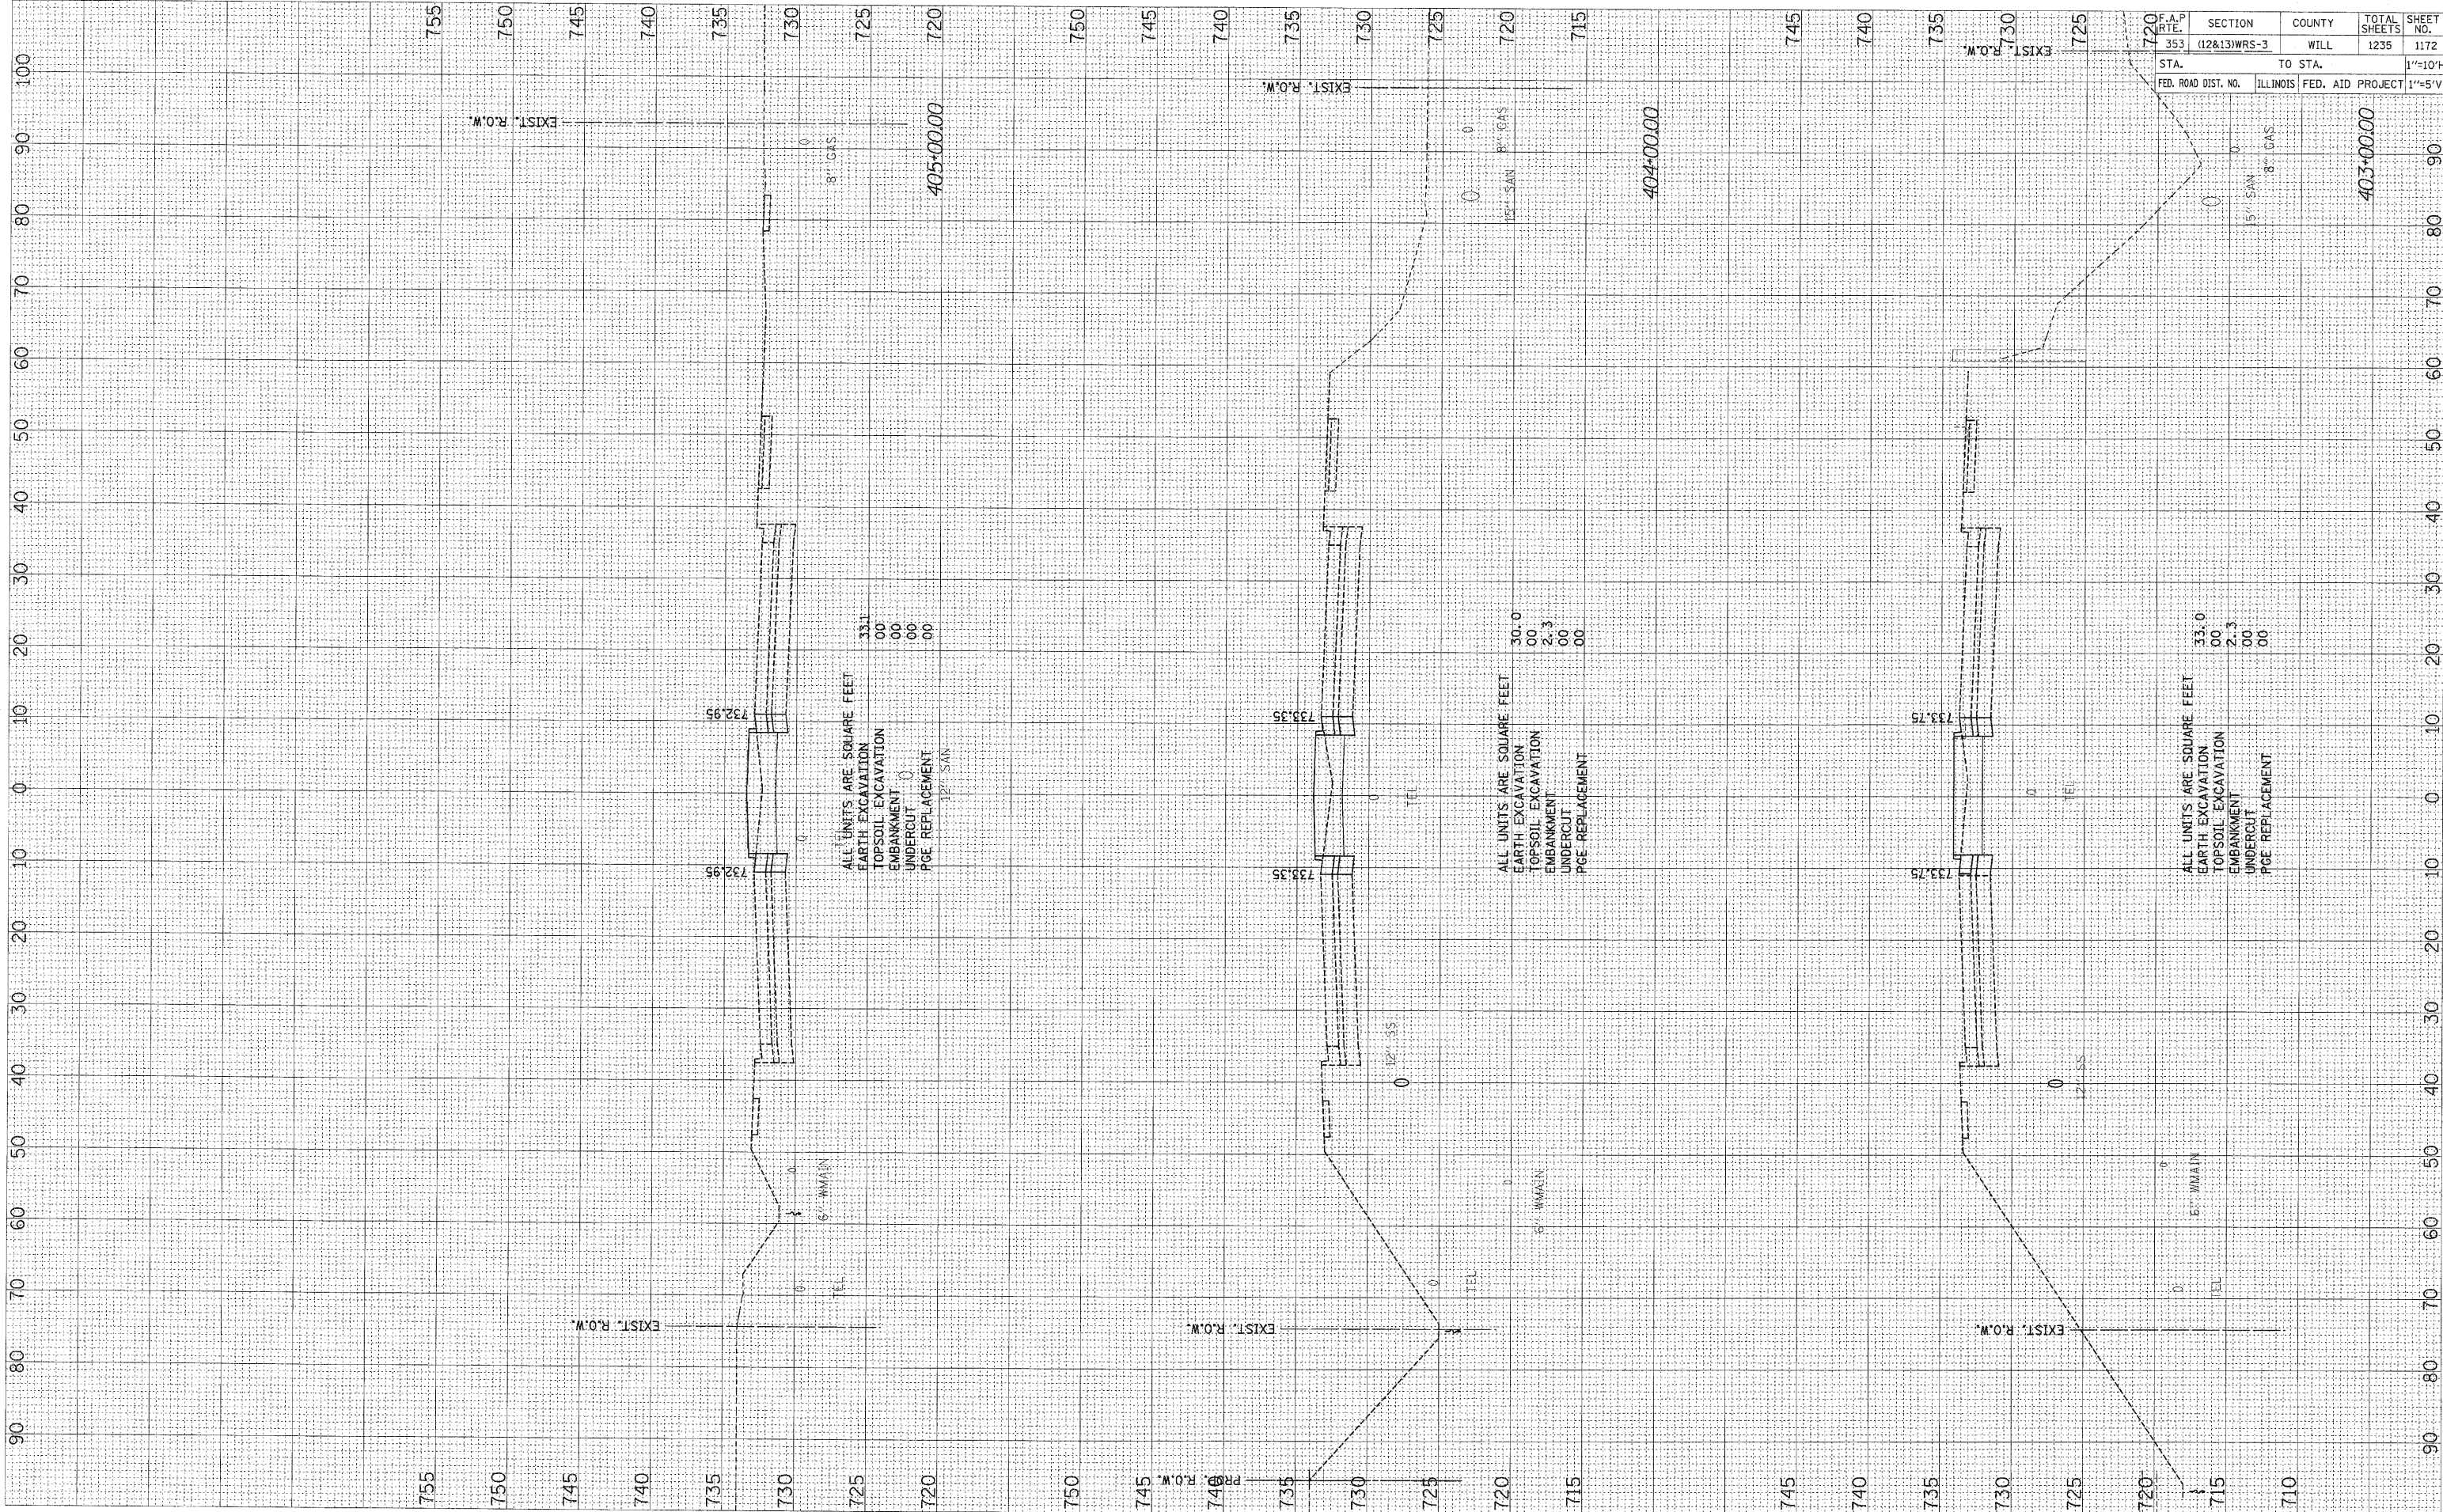

US ROUTE 30 - STAGE THREE X-SECS

F.A.P. RTE.	SECTION	COUNTY	TOTAL SHEETS	SHEET NO.
353	(12&13)WRS-3	WILL	1235	1172
STA.	TO STA.		1"=10'H	
FED. ROAD DIST. NO.	ILLINOIS	FED. AID PROJECT	1"=5'V	

8FILES 8DATES