


FINAL SURVEY	SURVEYED	BY	DATE
NOTE BOOK	TEMPLATE		
NO.	AREAS CHECKED		

ORIGINAL SURVEY	SURVEYED	BY	DATE
NOTE BOOK	TEMPLATE		
NO.	AREAS CHECKED		

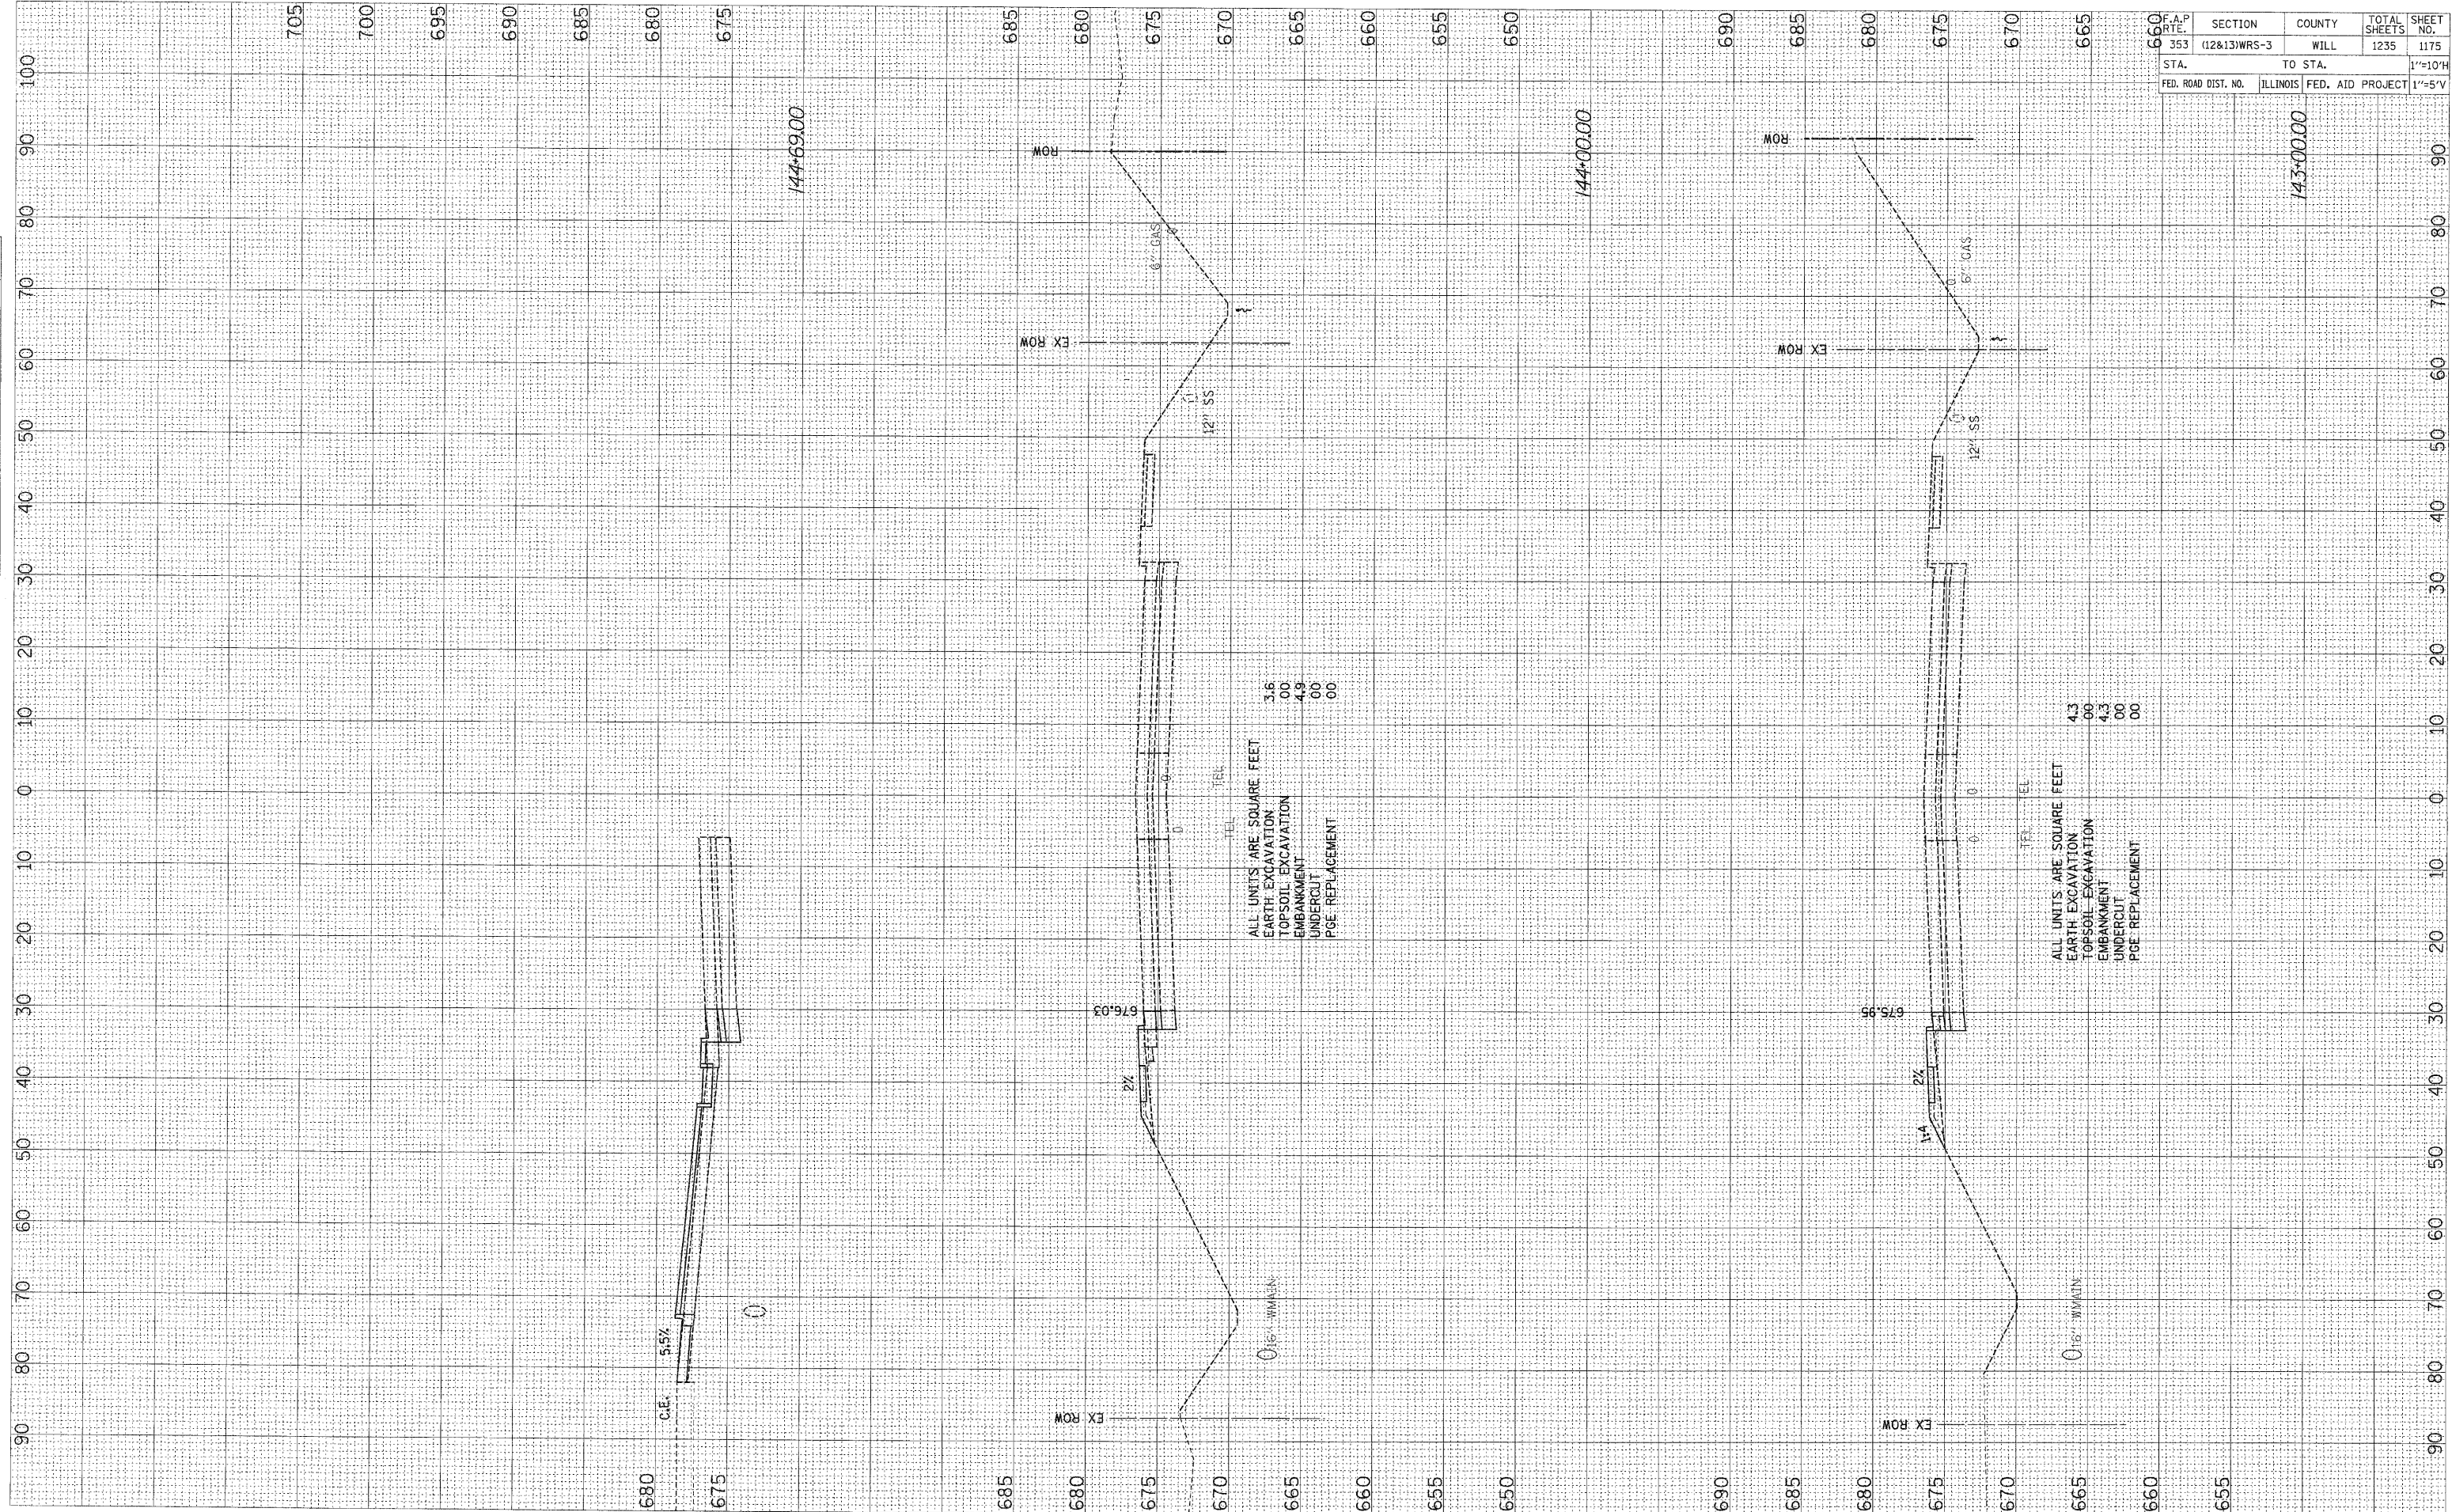

F.A.P. NO.	SECTION	COUNTY	TOTAL SHEETS	SHEET NO.
353	(12&13)WRS-3	WILL	1235	1175
STA.	TO STA.			1"=10'H
FED. ROAD DIST. NO.	ILLINOIS	FED. AID PROJECT		1"=5'V

ALL UNITS ARE SQUARE FEET
 EARTH EXCAVATION 3.6
 TOPSOIL EXCAVATION .00
 EMBANKMENT 4.9
 UNDERCUT .00
 PGE REPLACEMENT .00

ALL UNITS ARE SQUARE FEET
 EARTH EXCAVATION 4.3
 TOPSOIL EXCAVATION .00
 EMBANKMENT 4.3
 UNDERCUT .00
 PGE REPLACEMENT .00