


FINAL SURVEY	BY	DATE
SURVEYED		
TEMP. ADJ.		
NOTE BOOK		
AREAS CHECKED		
NO.		

ORIGINAL SURVEY	BY	DATE
SURVEYED		
TEMP. ADJ.		
NOTE BOOK		
AREAS CHECKED		
NO.		

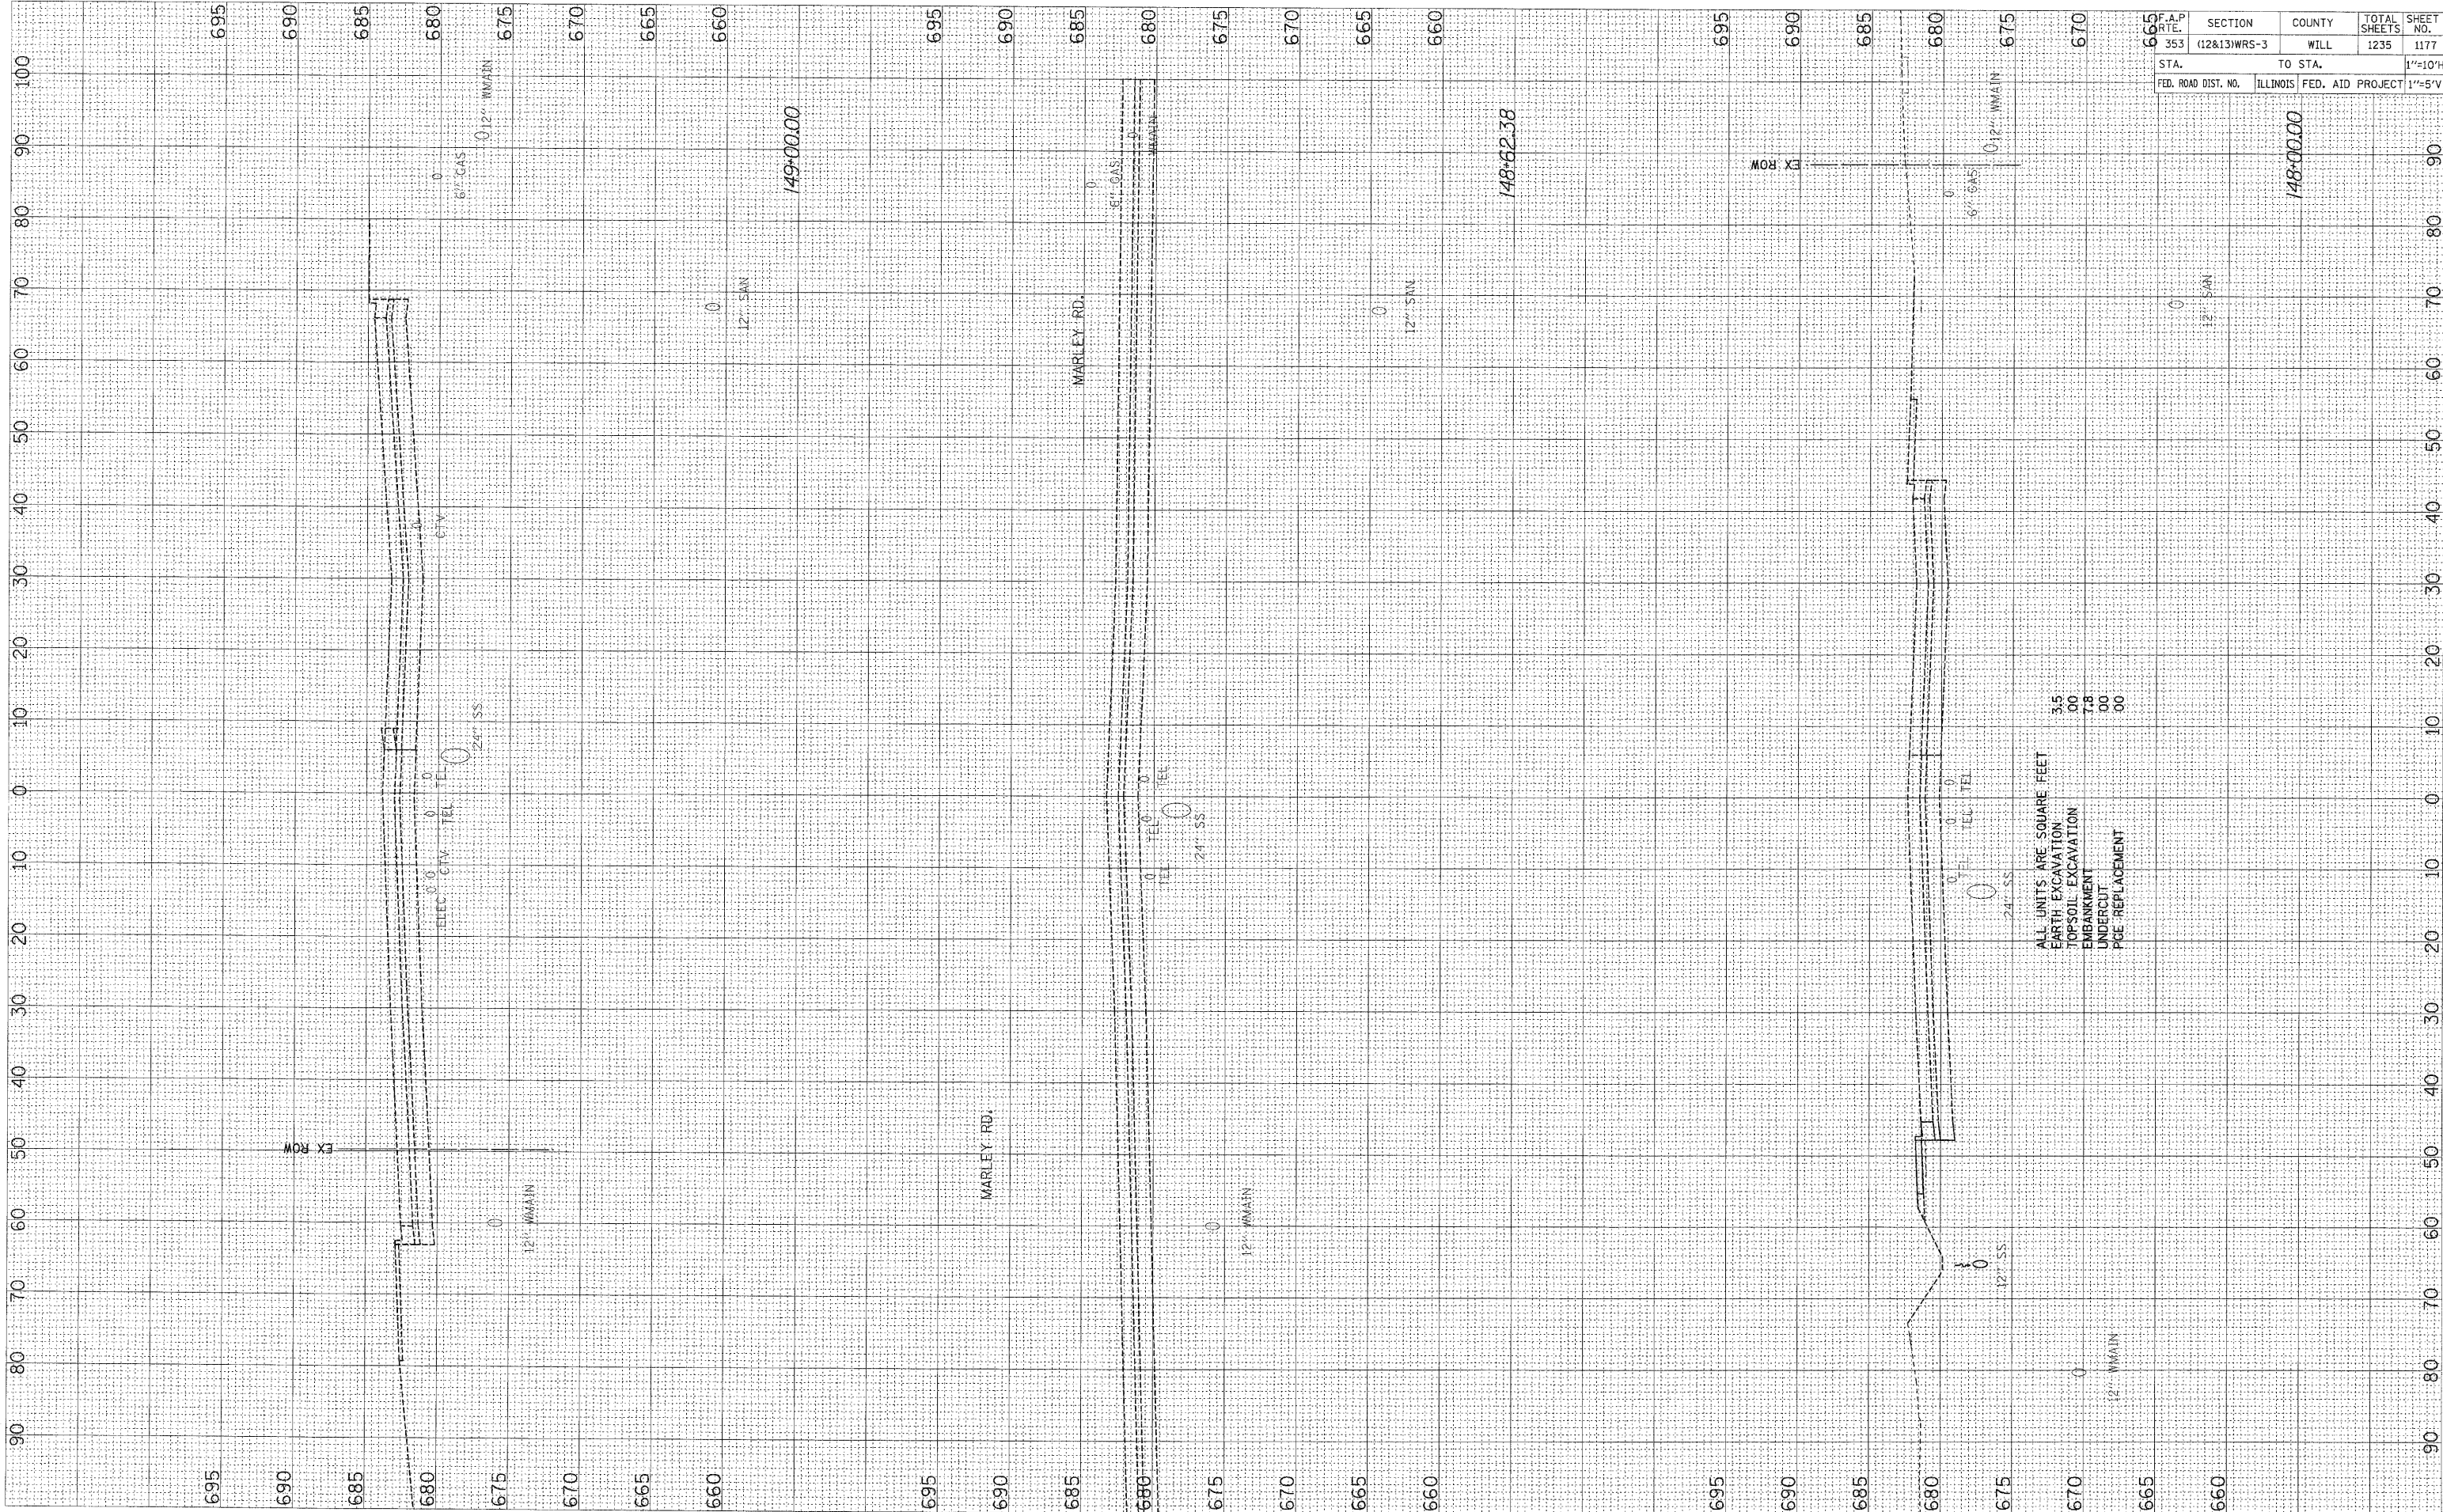

ALL UNITS ARE SQUARE FEET

EARTH EXCAVATION	3.5
TOPSOIL EXCAVATION	0.00
EMBANKMENT	7.8
UNDERCUT	0.00
PGE REPLACEMENT	0.00

F.A.P. R.T.E.	SECTION	COUNTY	TOTAL SHEETS	SHEET NO.
666	353 (12&13)WRS-3	WILL	1235	1177
STA.	TO STA.			1"=10'H
FED. ROAD DIST. NO.	ILLINOIS FED. AID PROJECT			1"=5'V