


DATE	BY
SURVEYED	
PLOTTED	
NOTE BOOK	
AREAS CHECKED	
NO.	

DATE	BY
REVISION	
PLOTTED	
NOTE BOOK	
AREAS CHECKED	
NO.	

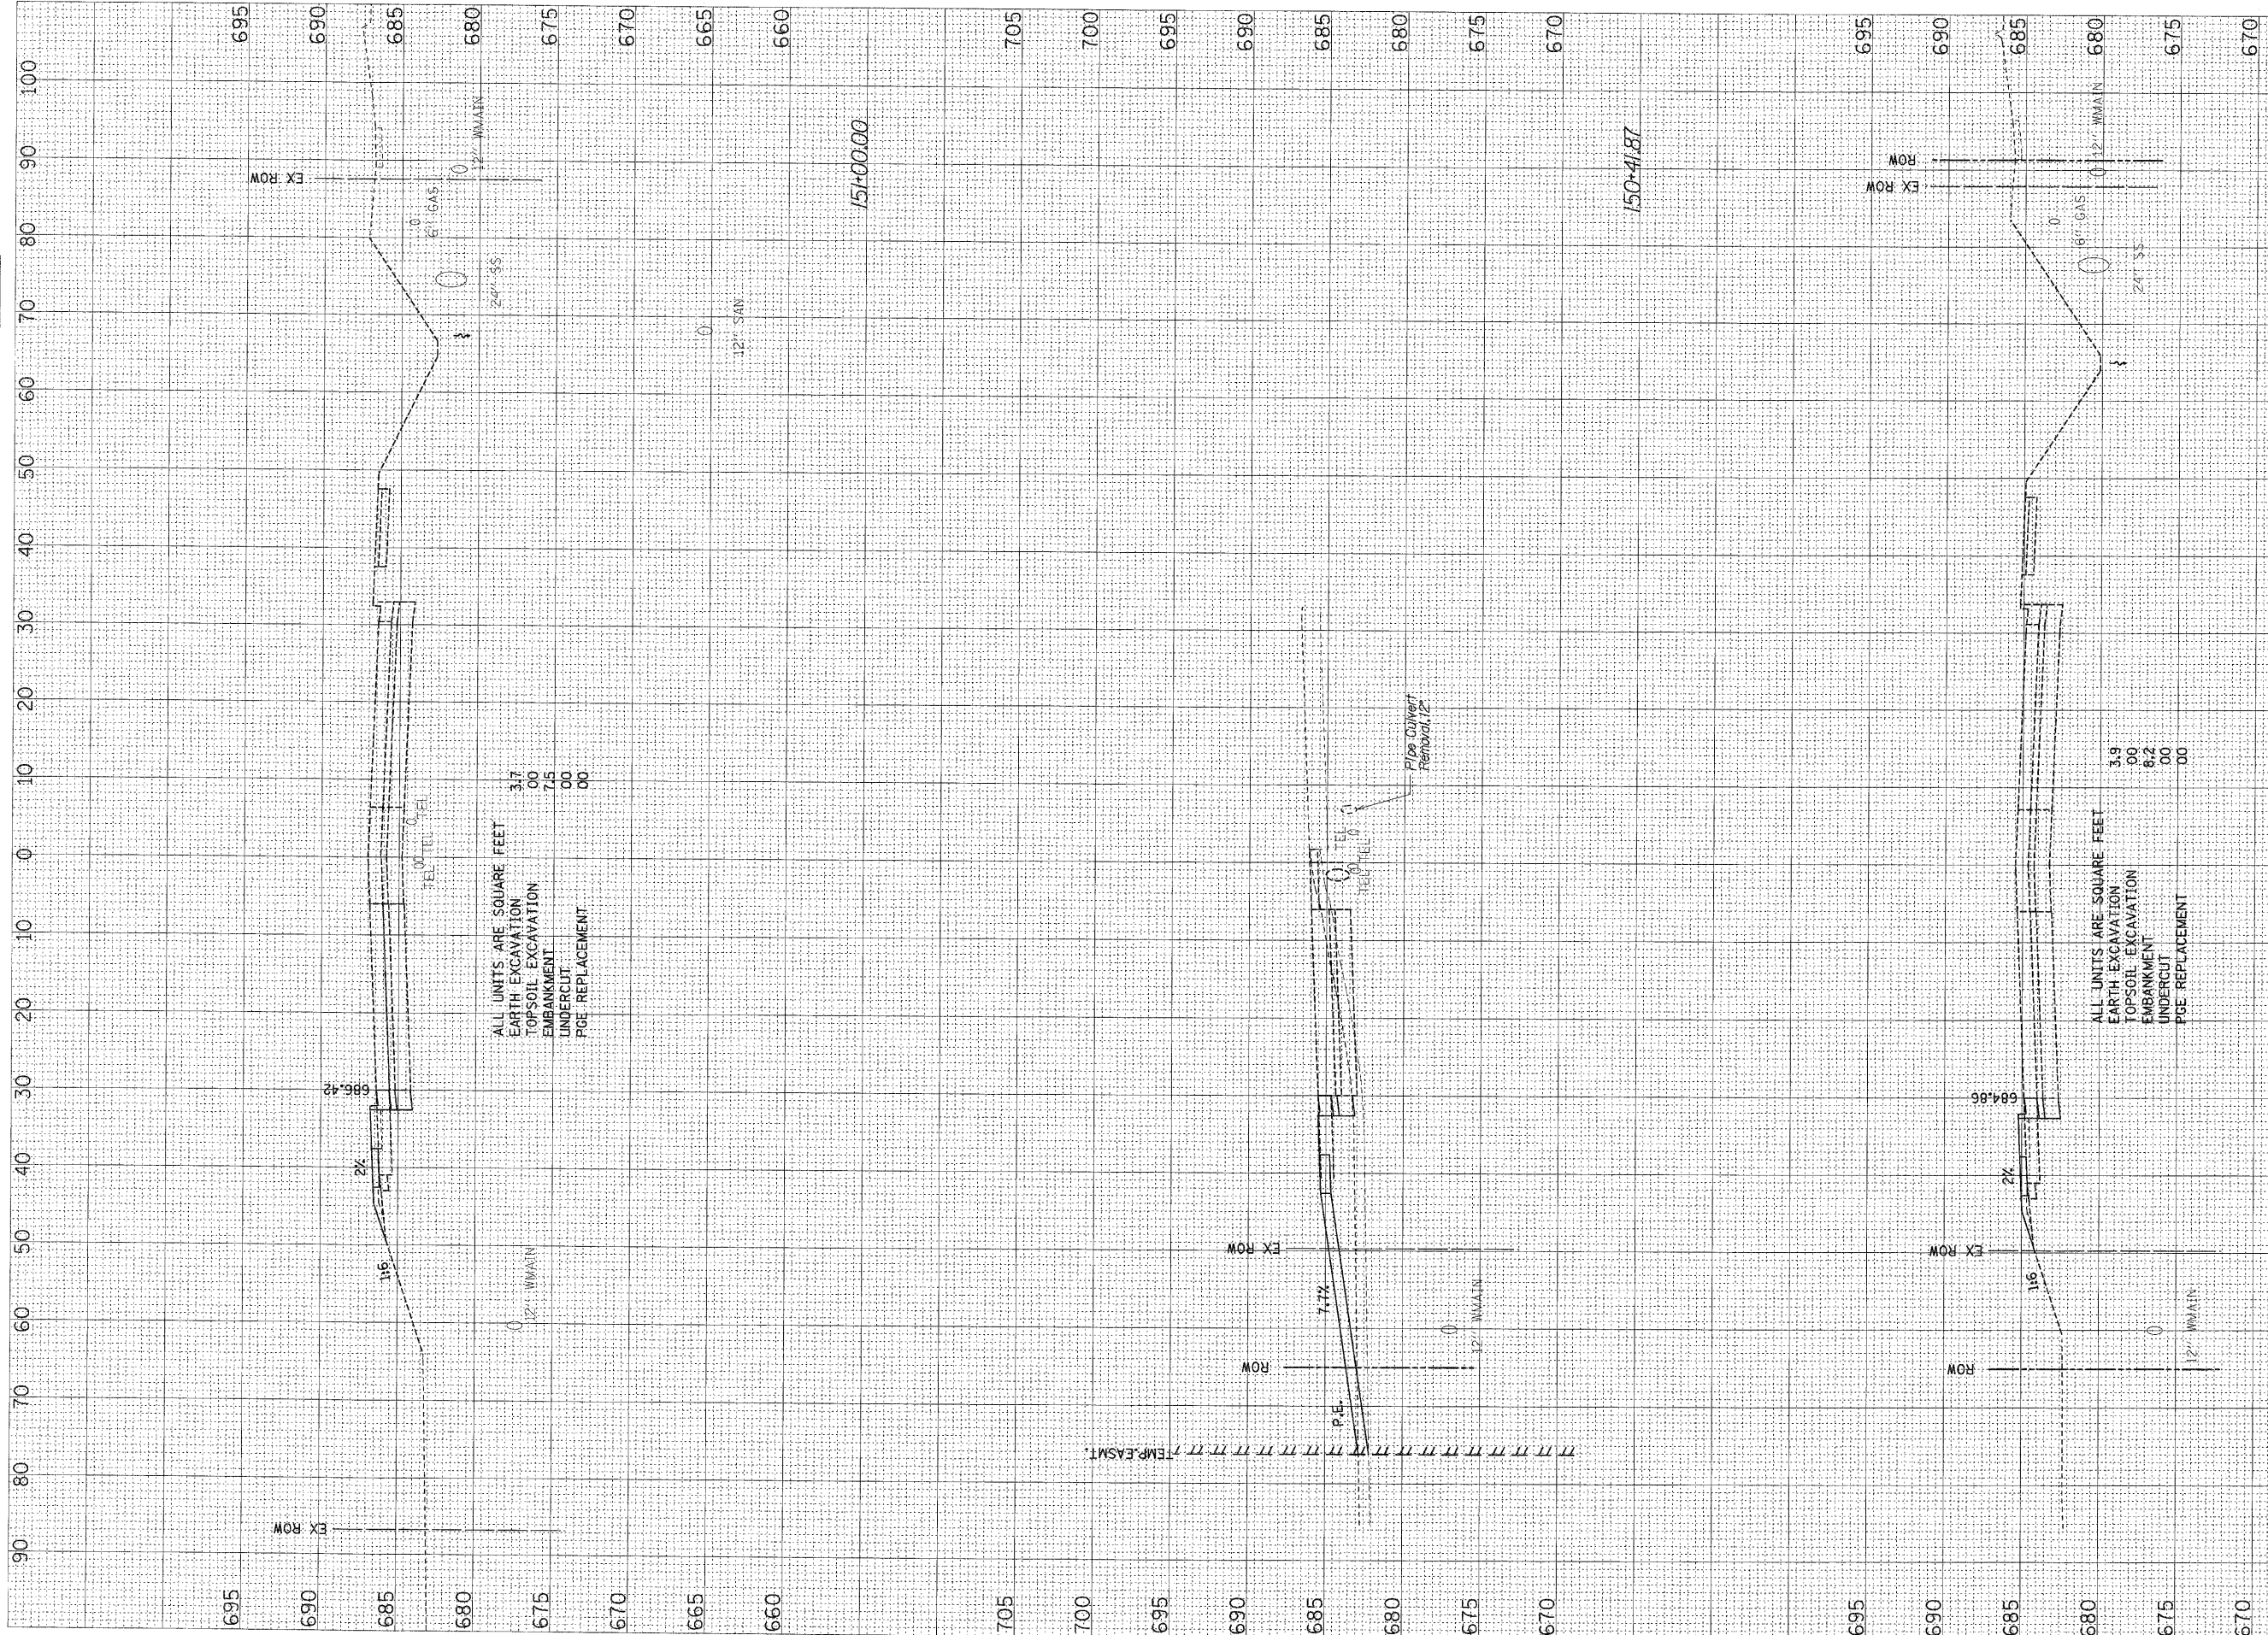

SECTION	COUNTY	TOTAL SHEETS	SHEET NO.
(12&13)WRS-3	WILL	1235	1178
STA.	TO STA.	1"=10'H	
FED. ROAD DIST. NO.	ILLINOIS FED. AID PROJECT	1"=5'V	
150+00.00			