


FINAL SURVEY	BY	DATE
SURVEYED		
NOTE BOOK		
NO.		

ORIGINAL SURVEY	BY	DATE
SURVEYED		
NOTE BOOK		
NO.		

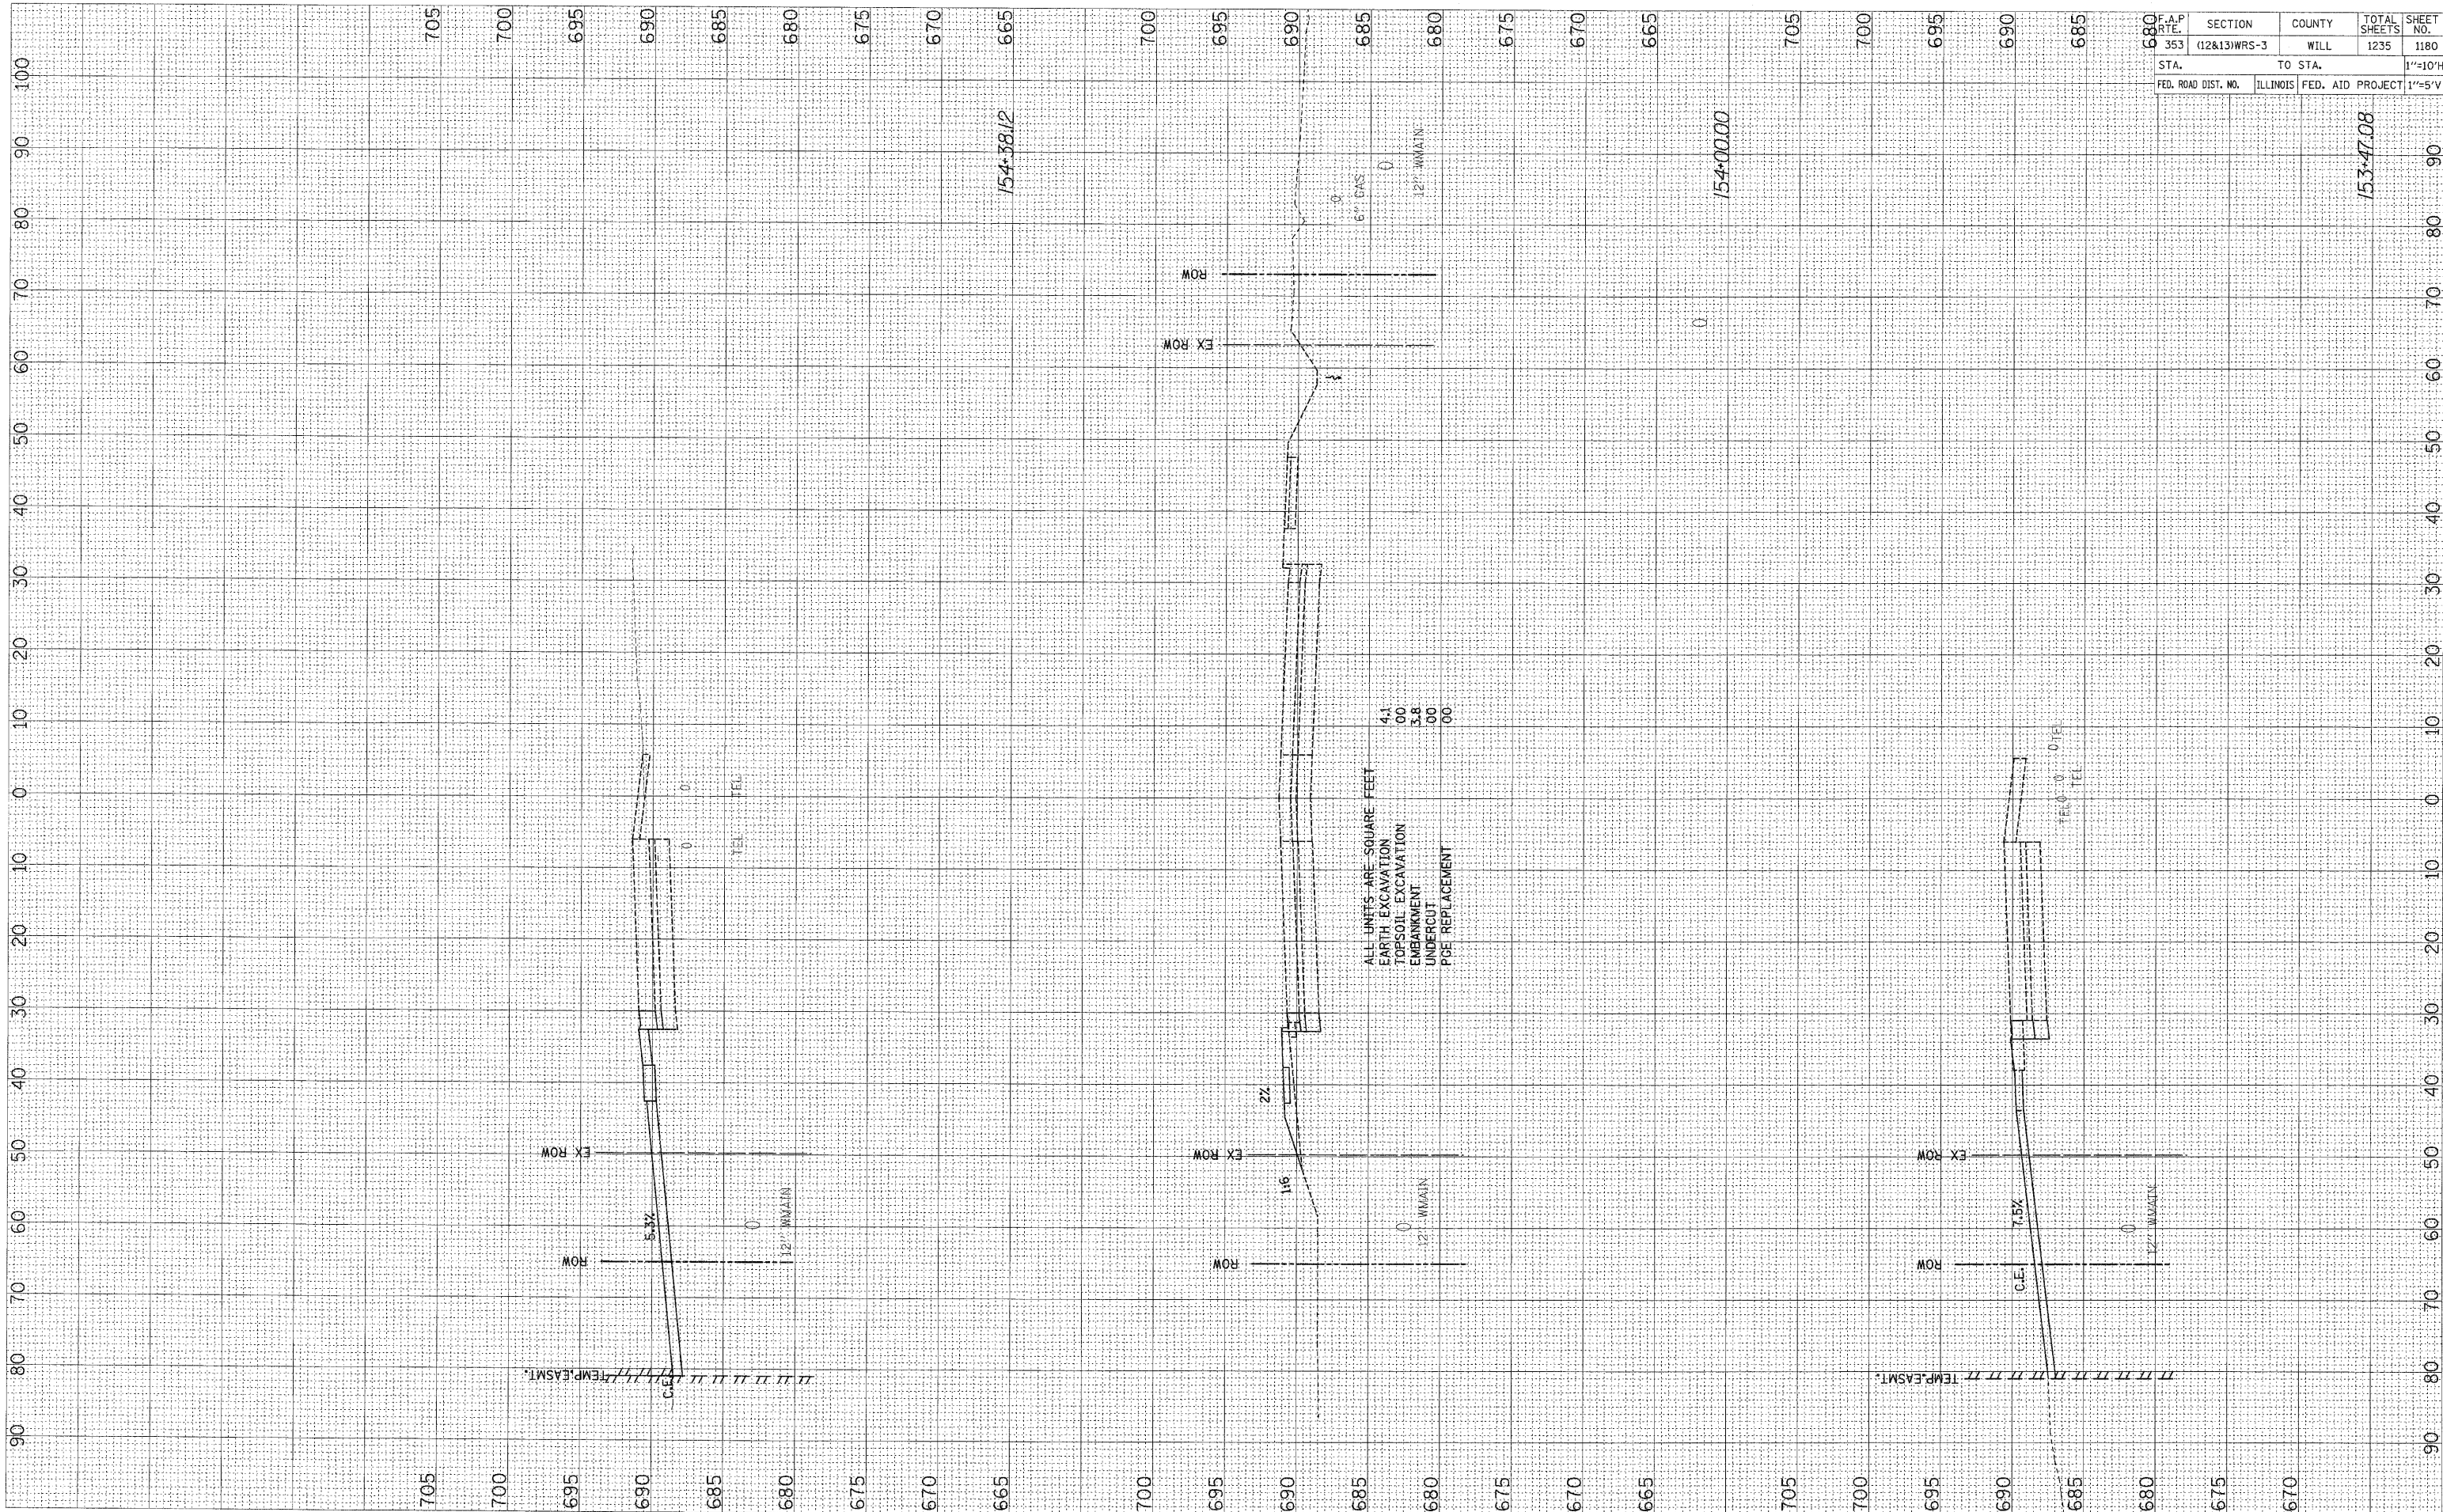

ALL UNITS ARE SQUARE FEET
 EARTH EXCAVATION 41.00
 TOPSOIL EXCAVATION 3.80
 EMBANKMENT 0.00
 UNDERCUT 0.00
 PGE REPLACEMENT 0.00

F.A.P. RTE. 353	SECTION (12&13)WRS-3	COUNTY WILL	TOTAL SHEETS 1235	SHEET NO. 1180
STA. 680	TO STA. 685			1"=10'H
FED. ROAD DIST. NO.	ILLINOIS	FED. AID PROJECT	1"=5'V	