


FINAL SURVEY	BY	DATE
SURVEYED		
NOTE BOOK		
NO. _____		
AREAS CHECKED		
AREAS CHECKED		

ORIGINAL SURVEY	BY	DATE
CHECKED		
NOTE BOOK		
NO. _____		
AREAS CHECKED		
AREAS CHECKED		

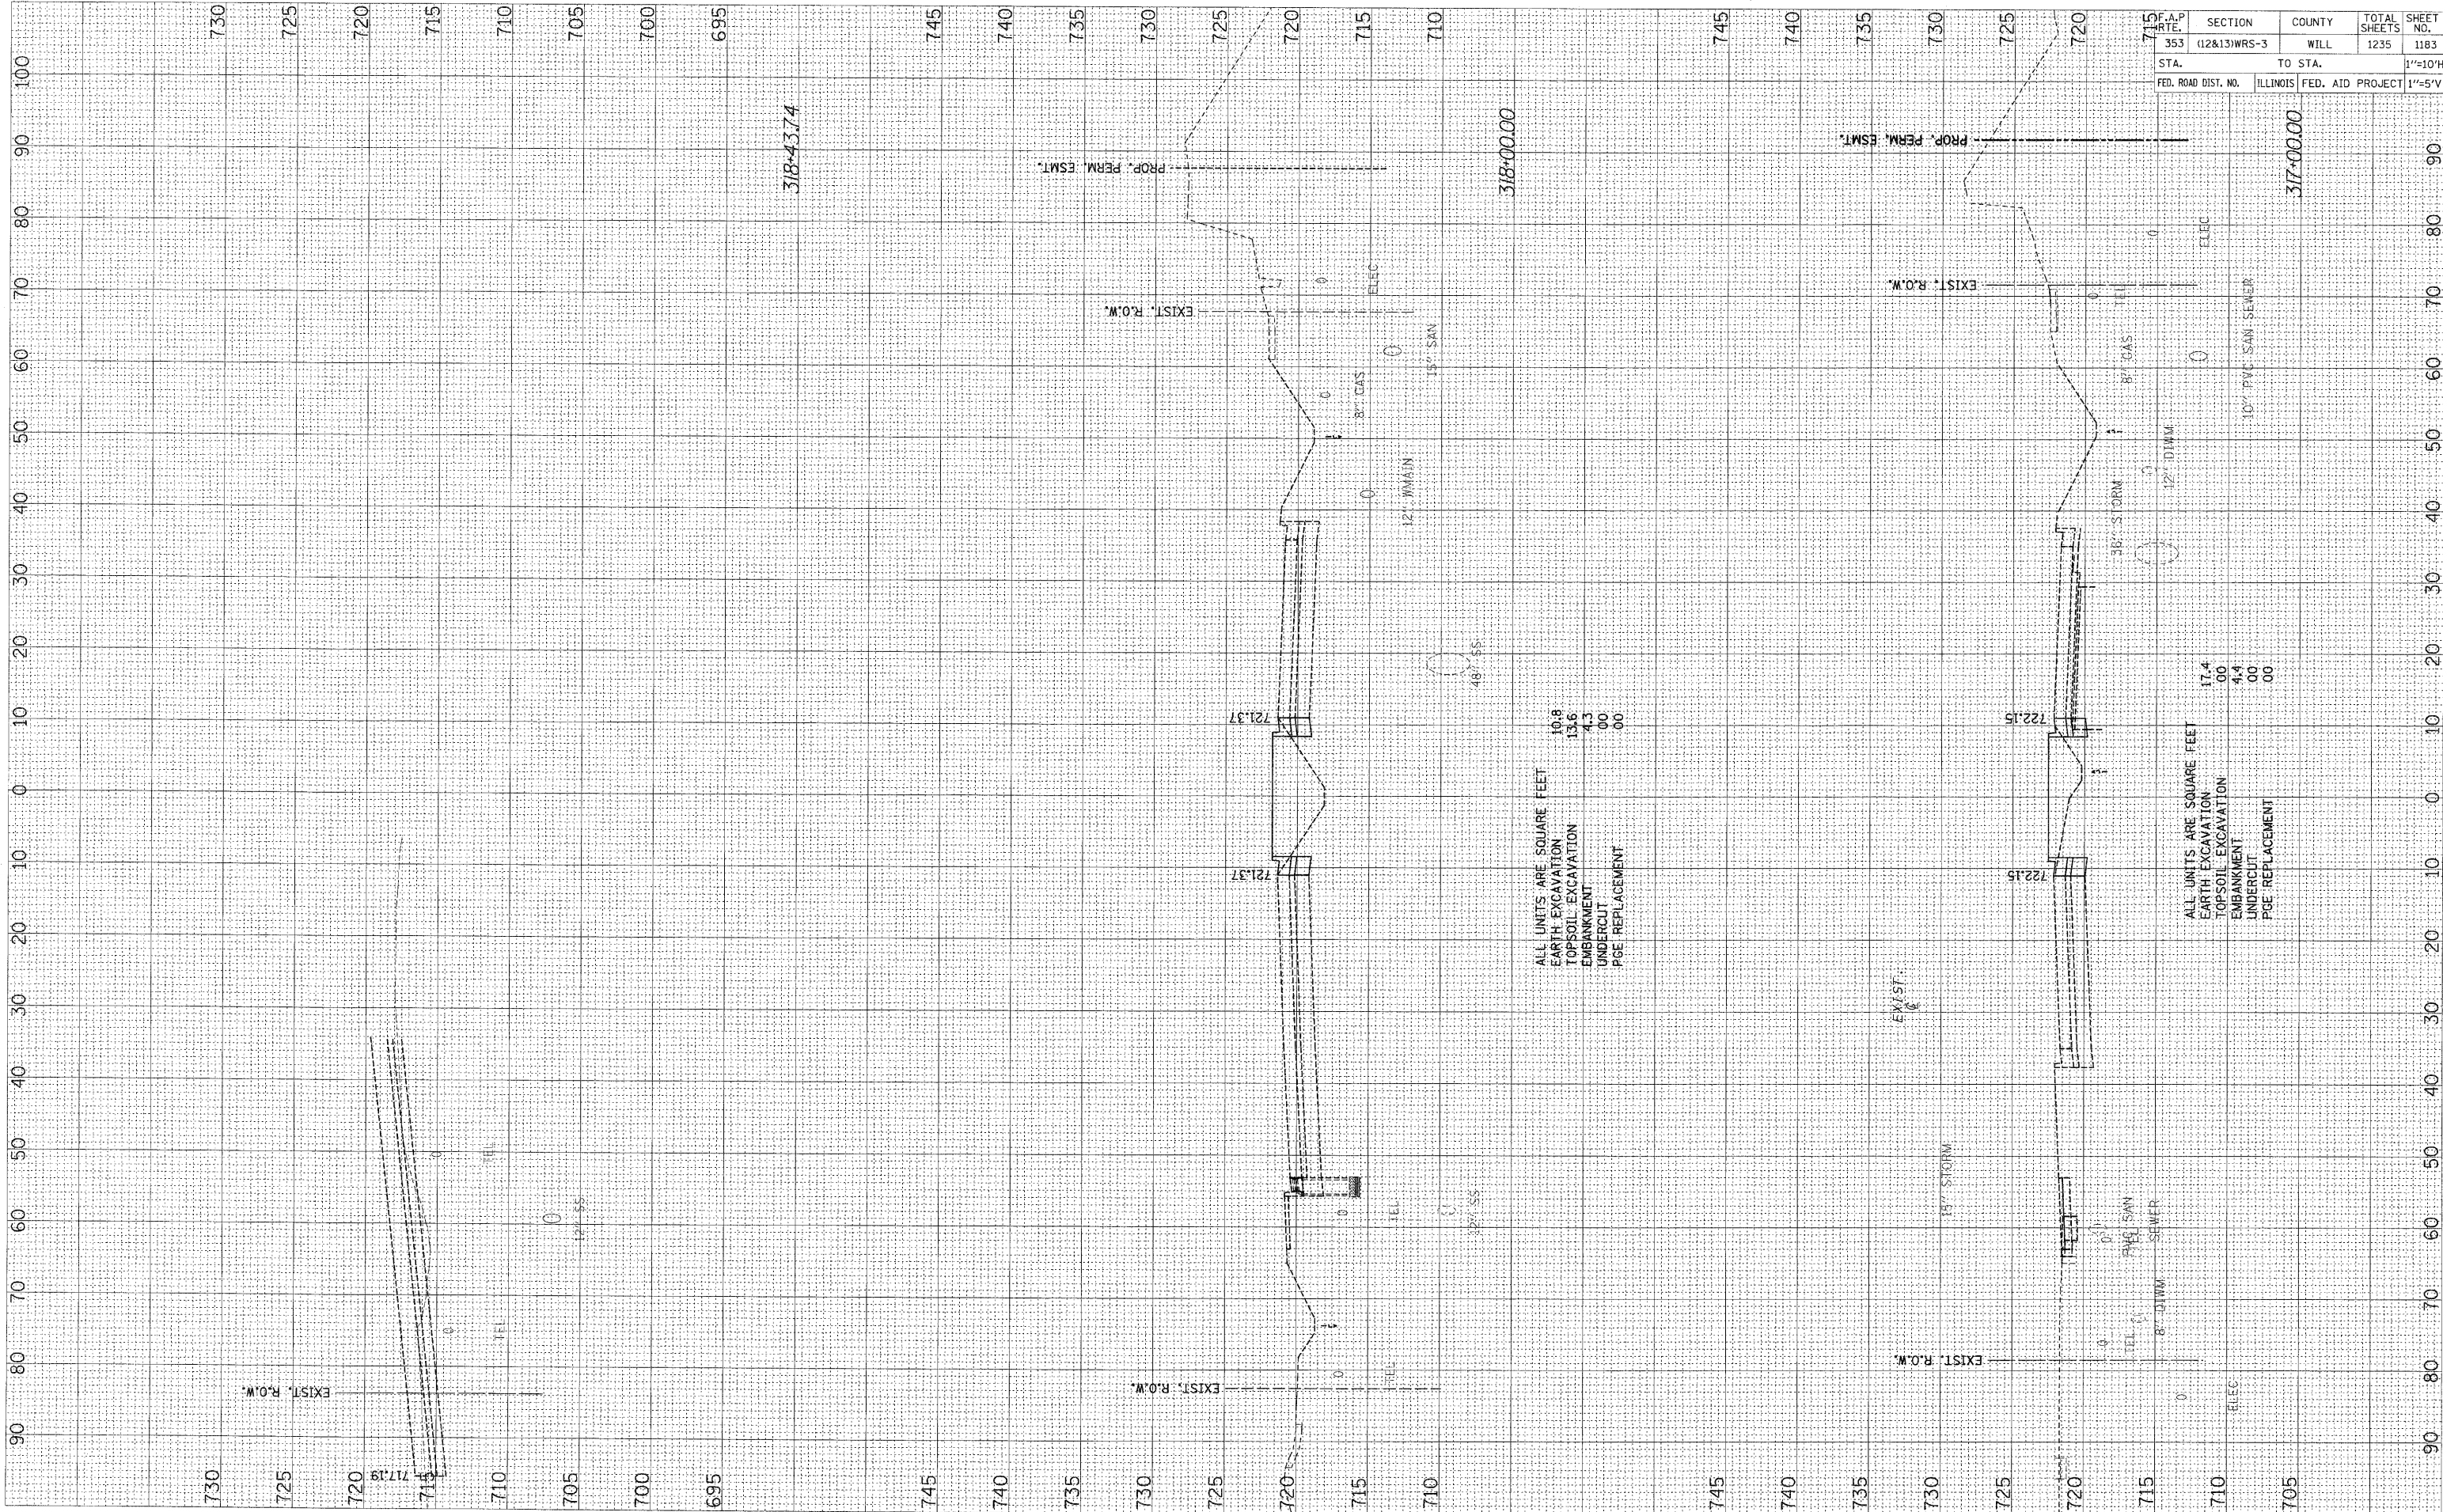

ALL UNITS ARE SQUARE FEET

EARTH EXCAVATION	10.8
TOPSOIL EXCAVATION	13.6
EMBANKMENT	4.3
UNDERCUT	0.0
PGE REPLACEMENT	0.0

ALL UNITS ARE SQUARE FEET

EARTH EXCAVATION	17.4
TOPSOIL EXCAVATION	0.0
EMBANKMENT	4.4
PGE REPLACEMENT	0.0

F.A.P. W.R.T.E.	SECTION	COUNTY	TOTAL SHEETS	SHEET NO.
353	(12&13)WRS-3	WILL	1235	1183
STA.	TO STA.			1"=10'H
FED. ROAD DIST. NO.	ILLINOIS	FED. AID PROJECT		1"=5'V