


ORIGINAL SURVEY PLOTTED  
 SURVEY PLOTTED  
 NOTE BOOK TEMPLATE  
 AREAS CHECKED  
 NO. \_\_\_\_\_ BY \_\_\_\_\_ DATE \_\_\_\_\_

ORIGINAL SURVEY PLOTTED  
 SURVEY PLOTTED  
 NOTE BOOK TEMPLATE  
 AREAS CHECKED  
 NO. \_\_\_\_\_ BY \_\_\_\_\_ DATE \_\_\_\_\_

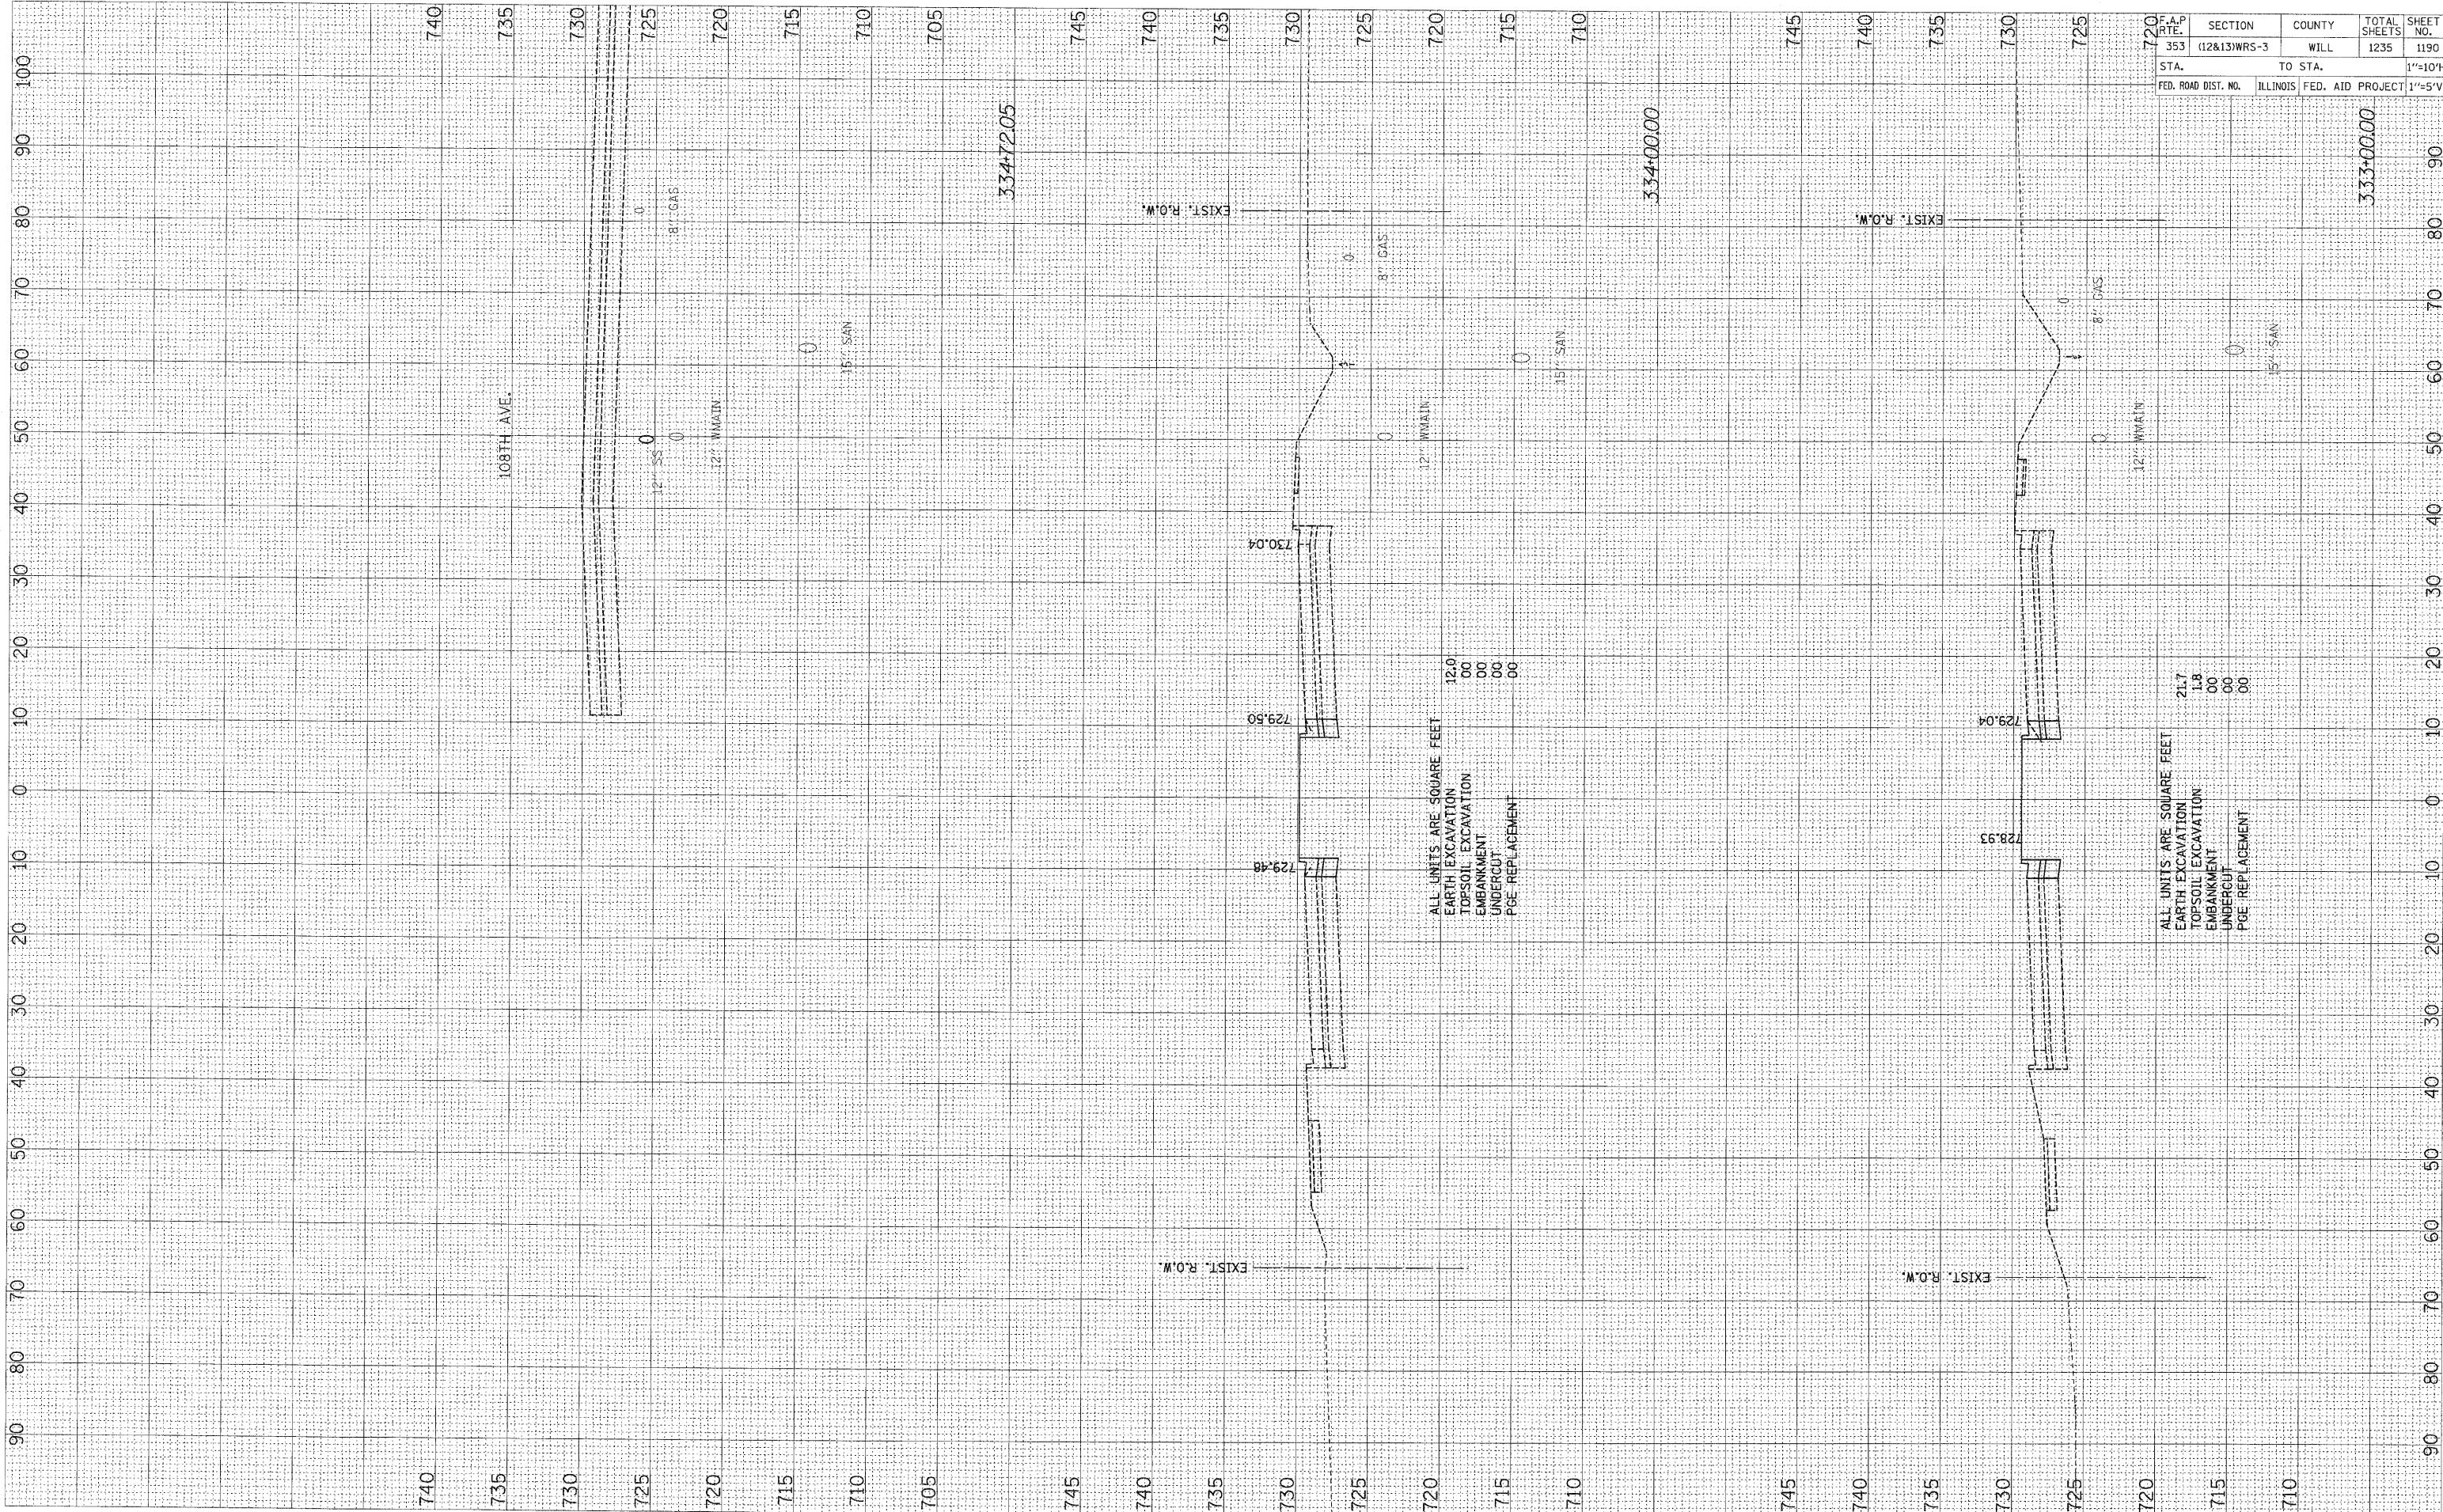

F.A.P. NO.	SECTION	COUNTY	TOTAL SHEETS	SHEET NO.
353	12&13WRS-3	WILL	1235	1190
STA.	TO STA.			1"=10'H
FED. ROAD DIST. NO.	ILLINOIS	FED. AID PROJECT	1"=5'V	

ALL UNITS ARE SQUARE FEET  
 EARTH EXCAVATION 12.0  
 TOPSOIL EXCAVATION 00  
 EMBANKMENT 00  
 UNDERCUT 00  
 PGE REPLACEMENT 00

ALL UNITS ARE SQUARE FEET  
 EARTH EXCAVATION 21.7  
 TOPSOIL EXCAVATION 1.8  
 EMBANKMENT 00  
 UNDERCUT 00  
 PGE REPLACEMENT 00