


FINAL SURVEY BY DATE  
 SURVEYED BY DATE  
 NOTE BOOK NO. DATE  
 AREAS CHECKED

ORIGINAL SURVEY BY DATE  
 SURVEYED BY DATE  
 NOTE BOOK NO. DATE  
 AREAS CHECKED

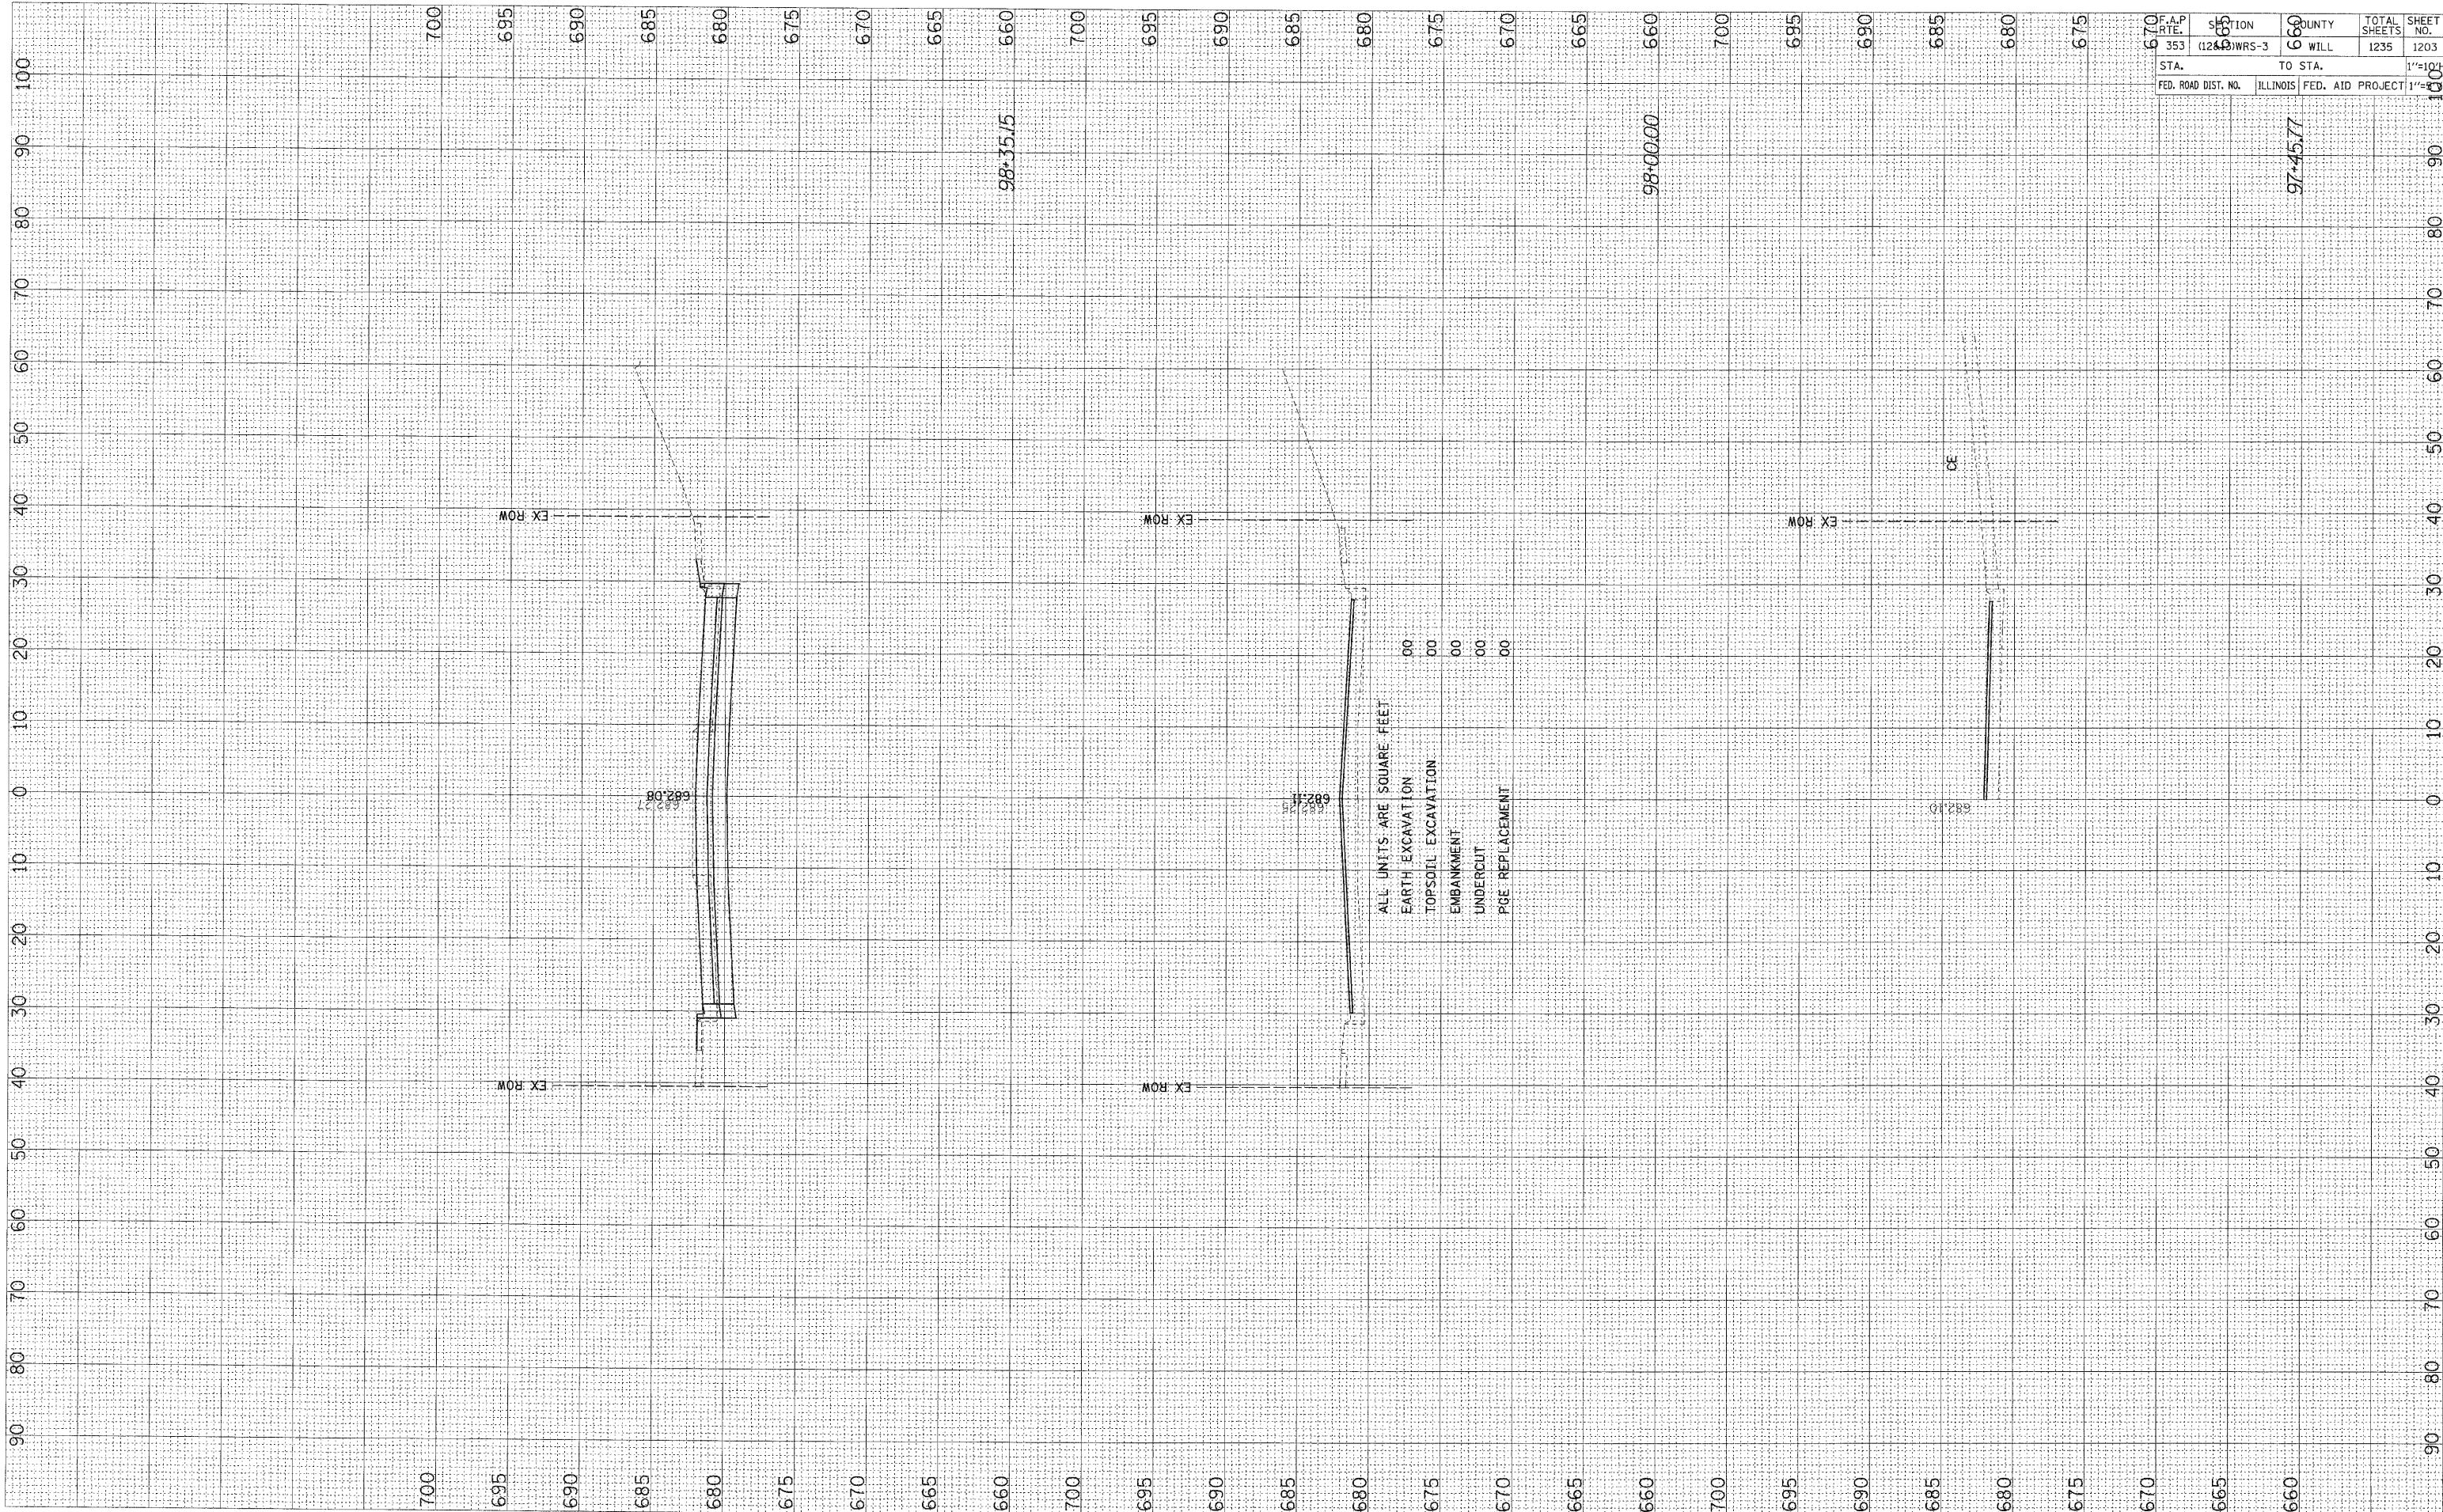

F.A.P. RT#	SECTION	COUNTY	TOTAL SHEETS	SHEET NO.
353	(124) WRS-3	660 WILL	1235	1203
STA.	TO STA.			1"=10'
FED. ROAD DIST. NO.	ILLINOIS FED. AID PROJECT			97+45.77