


FINAL SURVEYED BY DATE  
 SURVEY PLANNED BY DATE  
 NOTE BOOK NO. TEMPLATE AREAS CHECKED

ORIGINAL SURVEYED BY DATE  
 SURVEY PLANNED BY DATE  
 NOTE BOOK NO. TEMPLATE AREAS CHECKED

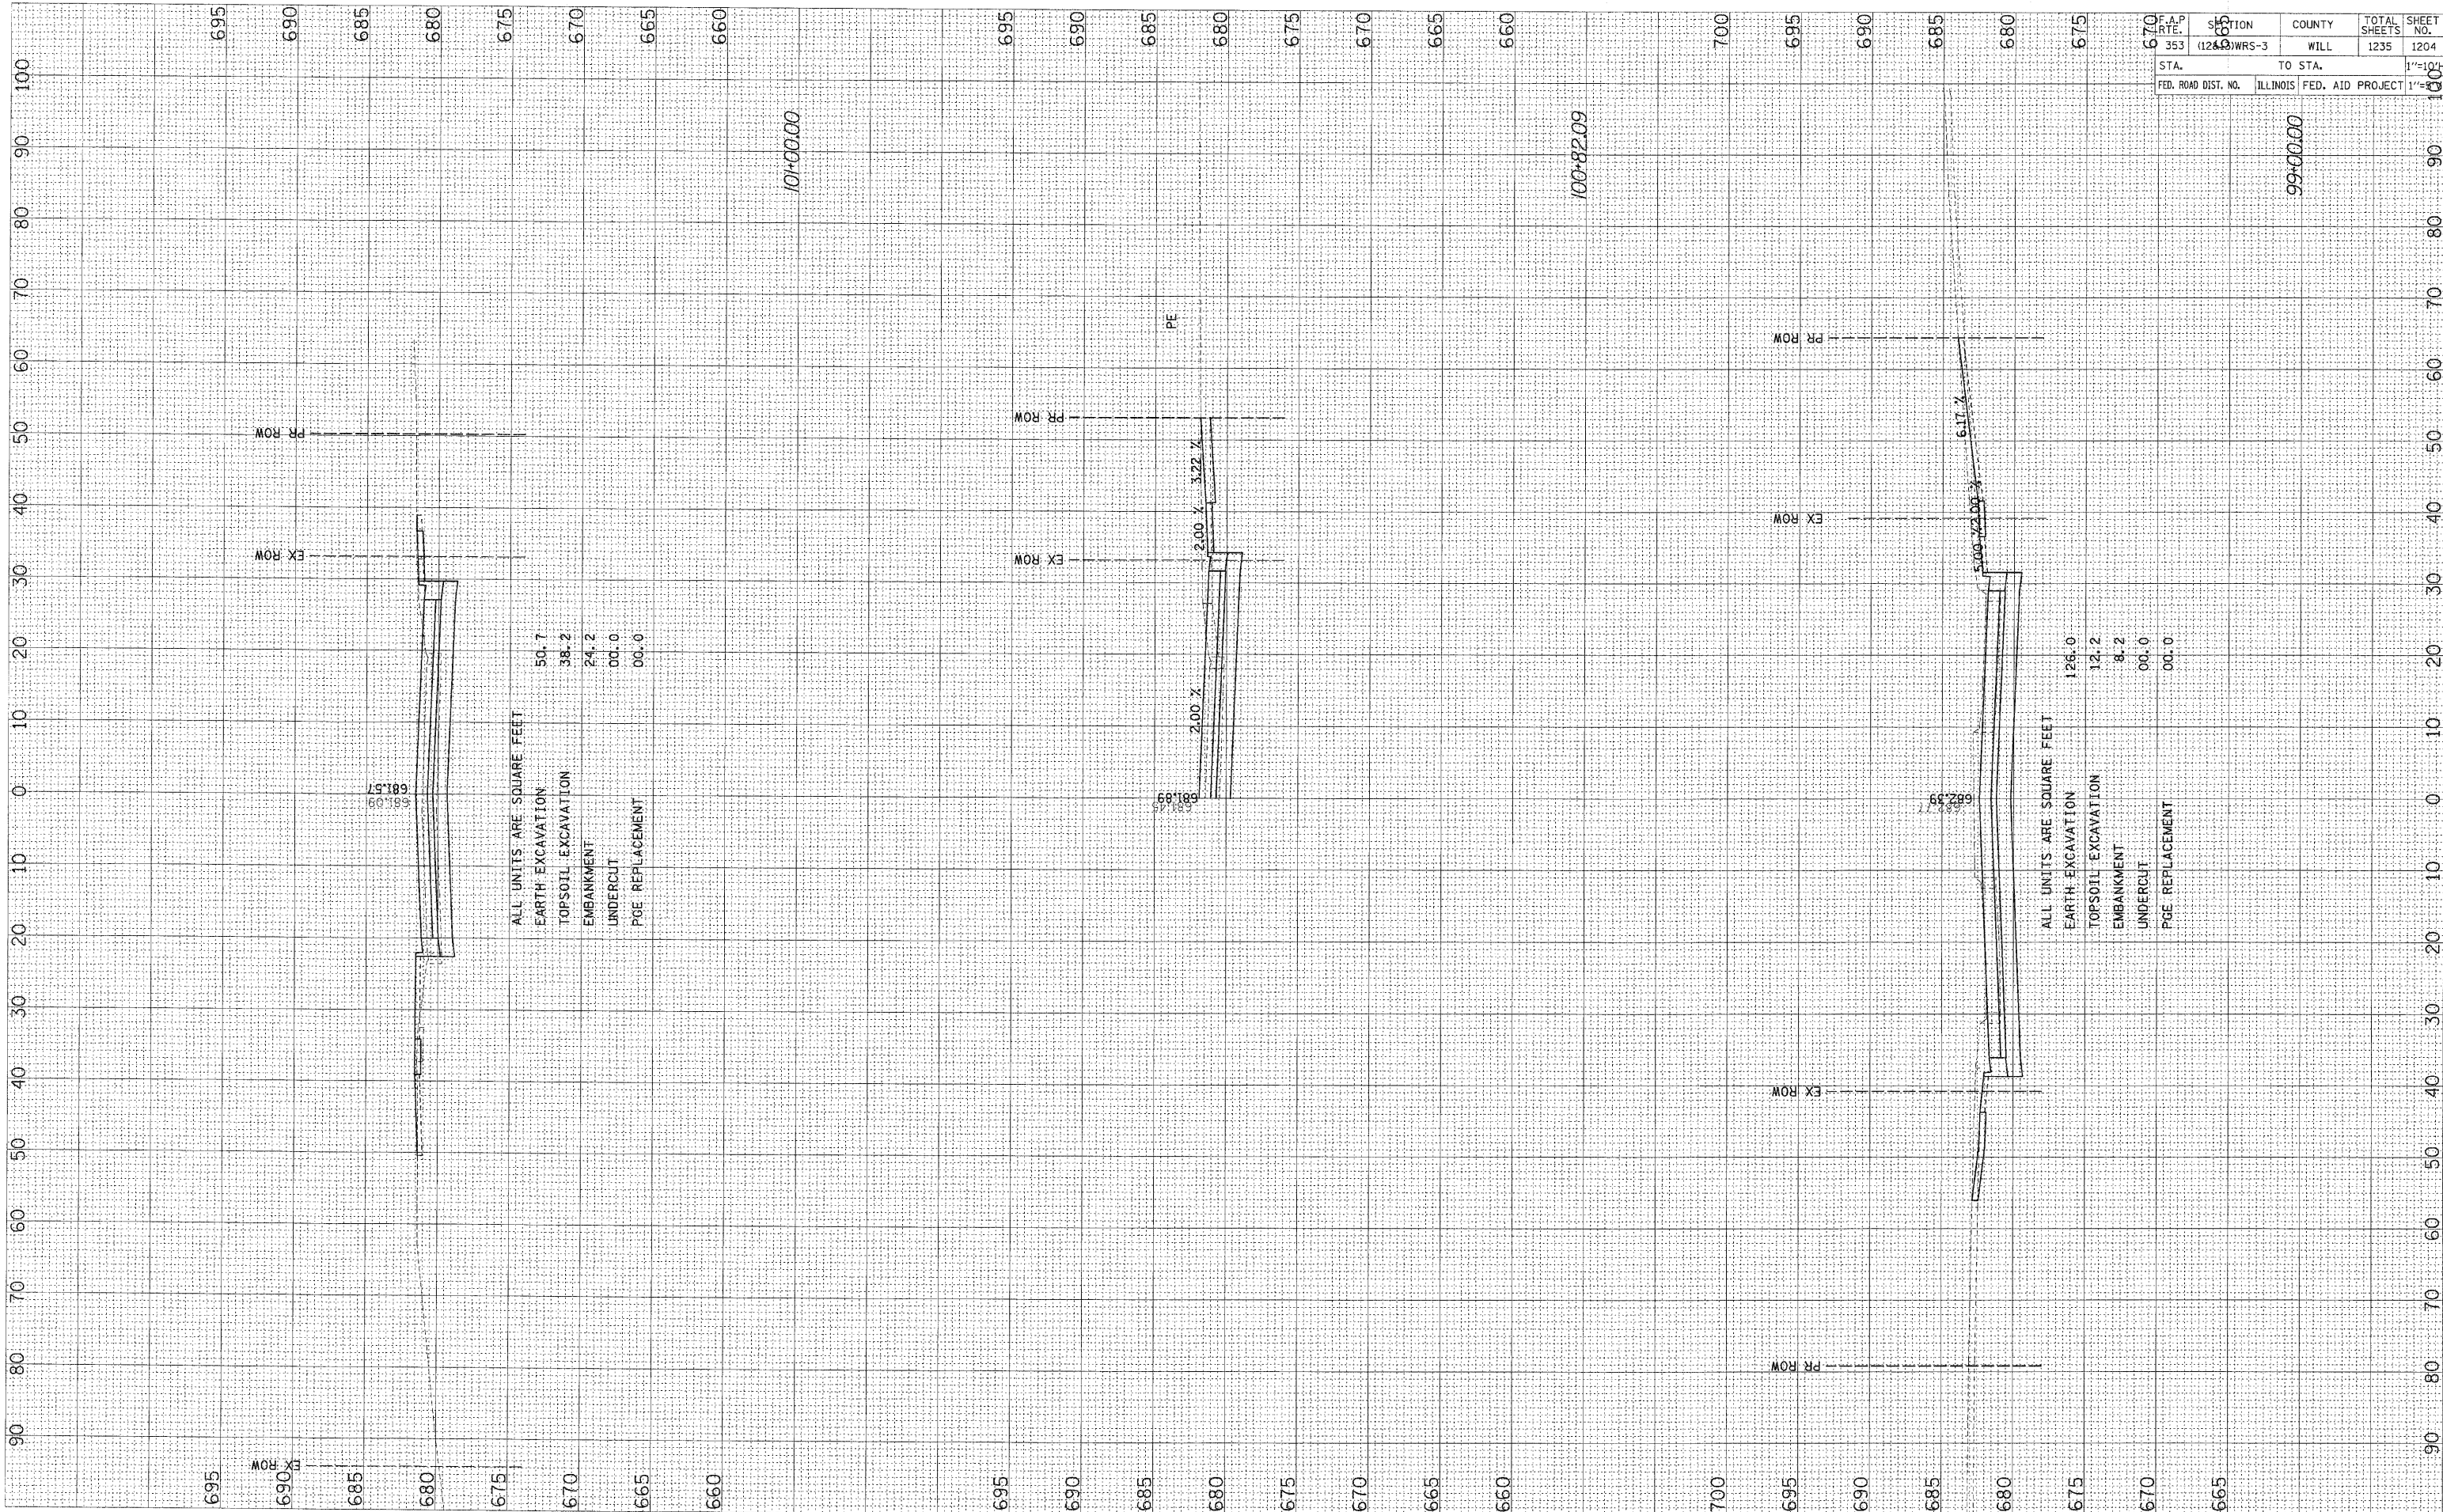

F.A.P. DIST. NO.	SECTION	COUNTY	TOTAL SHEETS	SHEET NO.
353	(1249) WRS-3	WILL	1235	1204
STA. 670	TO STA. 675	ILLINOIS FED. AID PROJECT		1"=40'