


FINAL SURVEY SURVEYED BY DATE  
 TEMPLATE NO. DATE  
 AREAS CHECKED

ORIGINAL SURVEY SURVEYED BY DATE  
 TEMPLATE NO. DATE  
 AREAS CHECKED

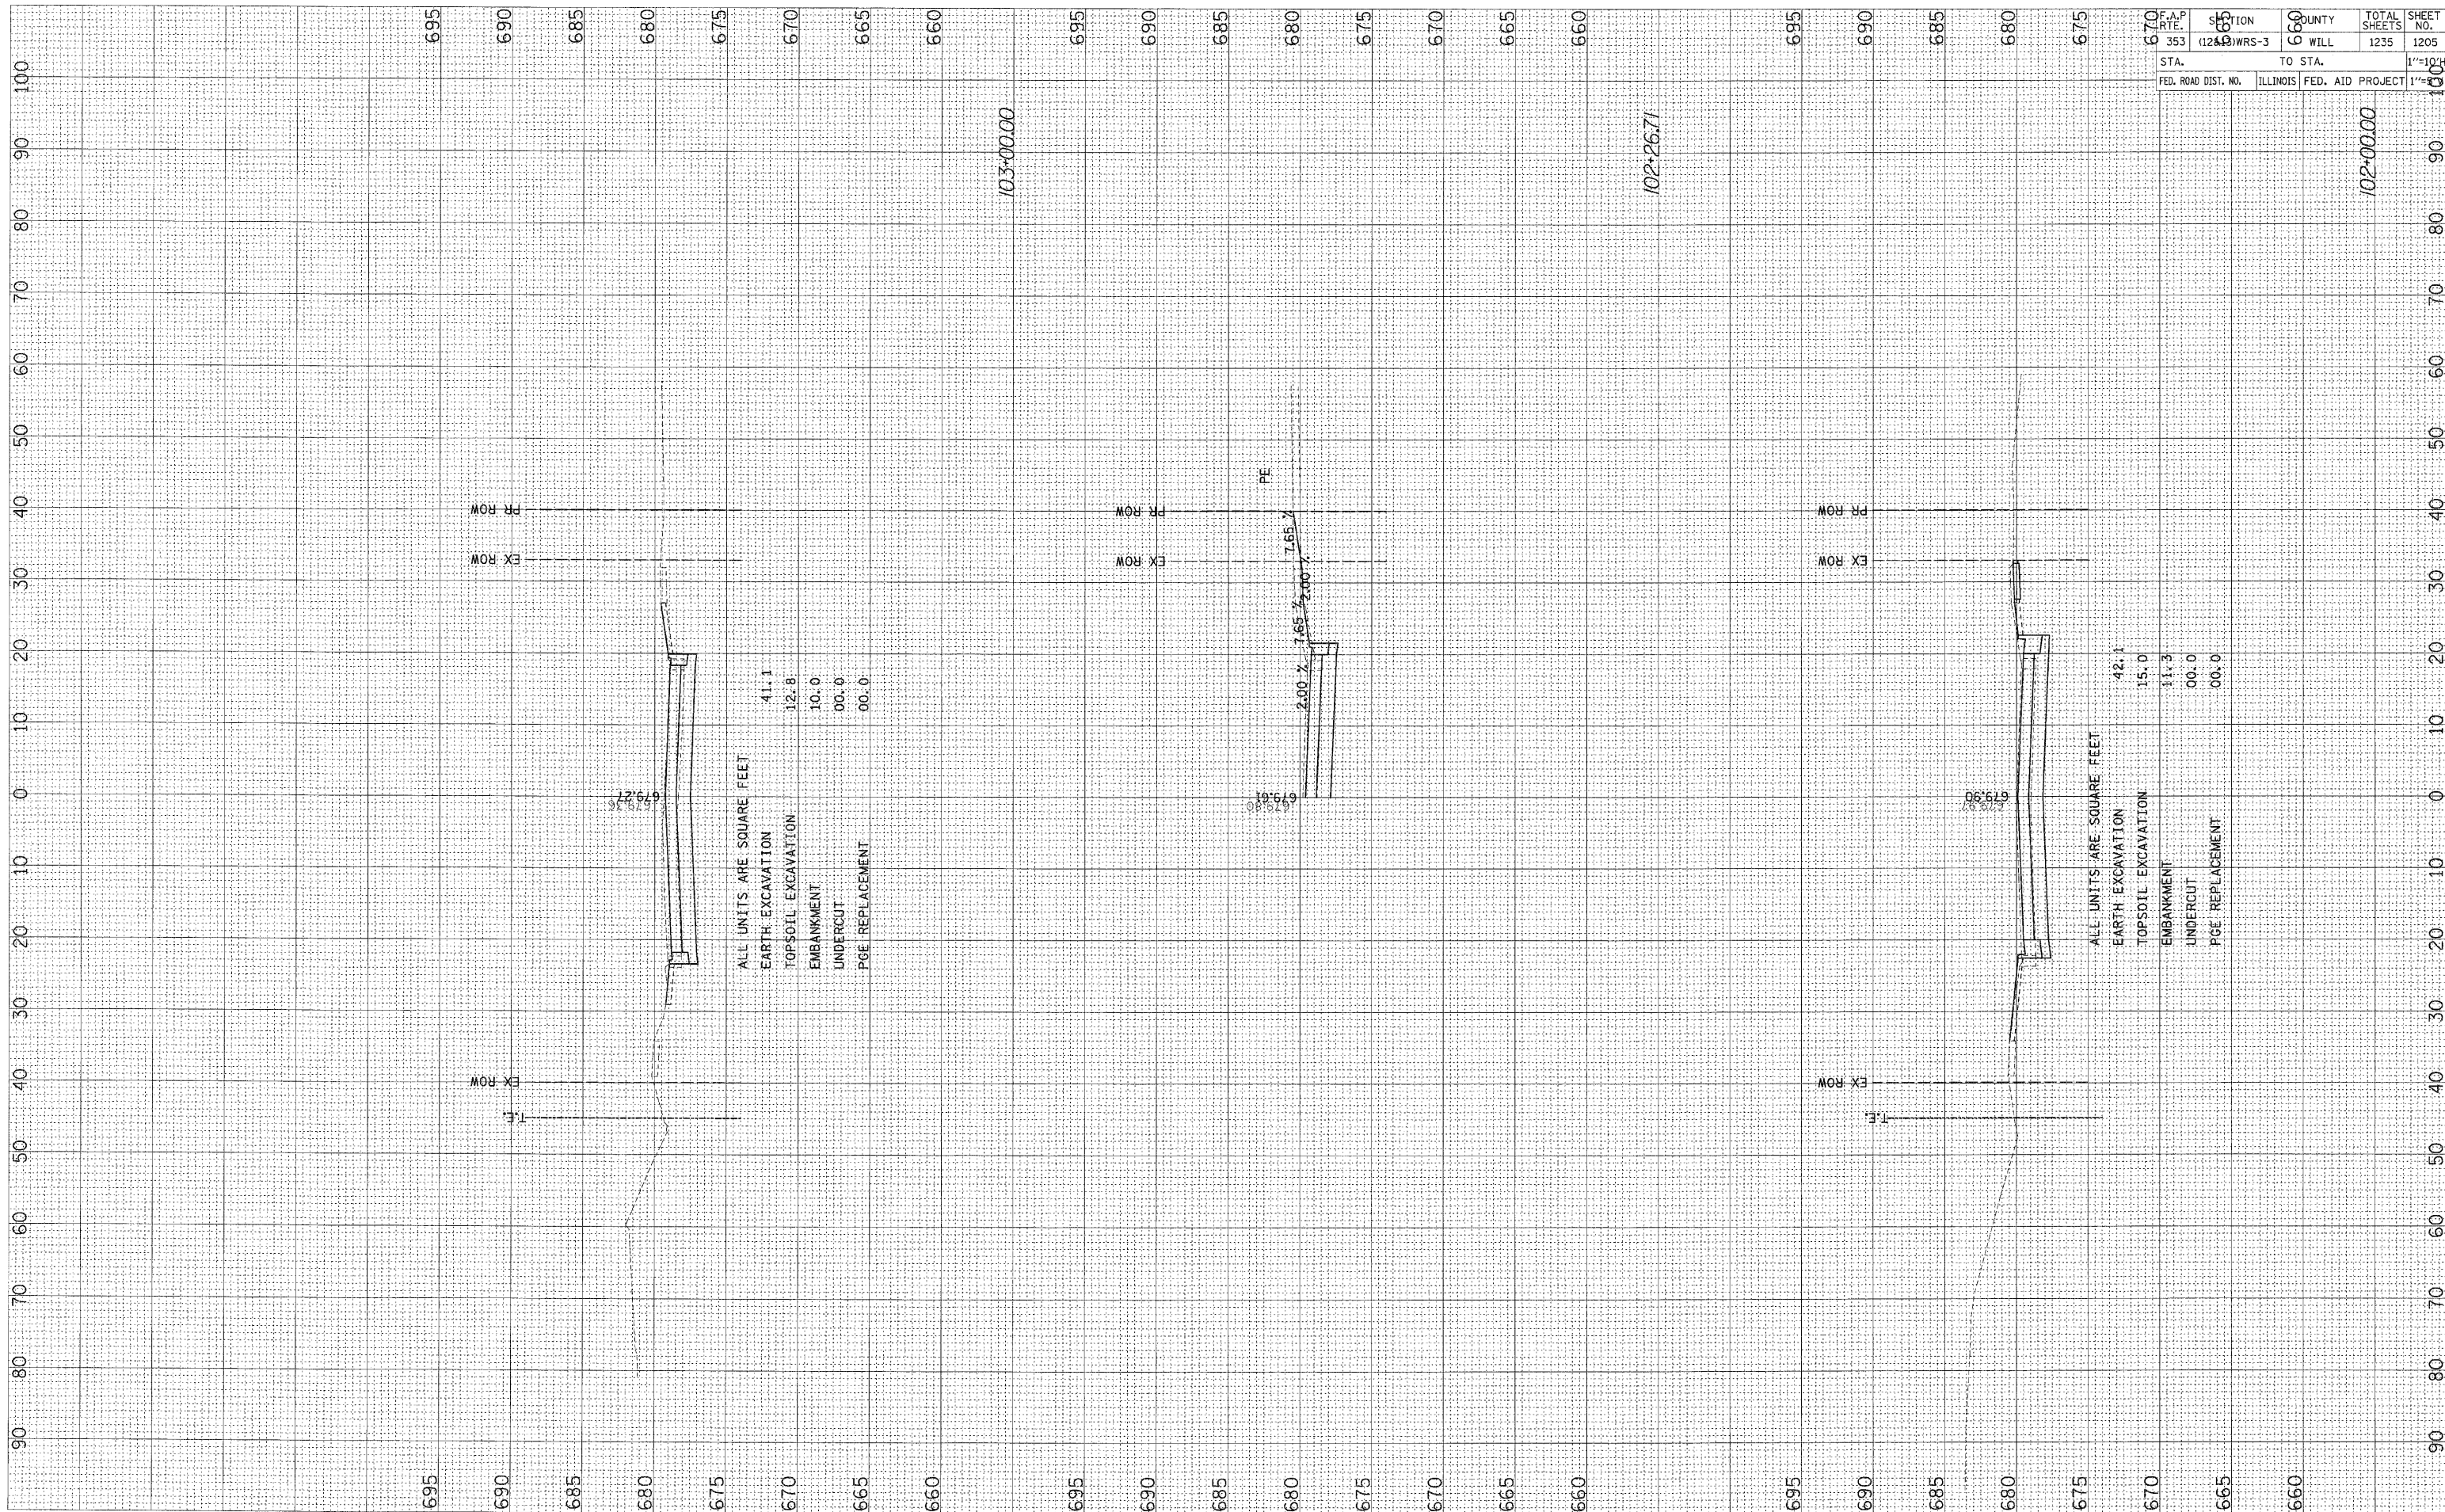

F.A.P. RTE.	SECTION	COUNTY	TOTAL SHEETS	SHEET NO.
670	1269 WRS-3	CO WILL	1235	1205
STA.	TO STA.			1"=10'
FED. ROAD DIST. NO.	ILLINOIS FED. AID PROJECT			1"=40'