


ORIGINAL SURVEY PLOTTED BY DATE
 NOTE BOOK NO. TEMPLATE AREAS CHECKED

FINAL SURVEY PLOTTED BY DATE
 NOTE BOOK NO. TEMPLATE AREAS CHECKED

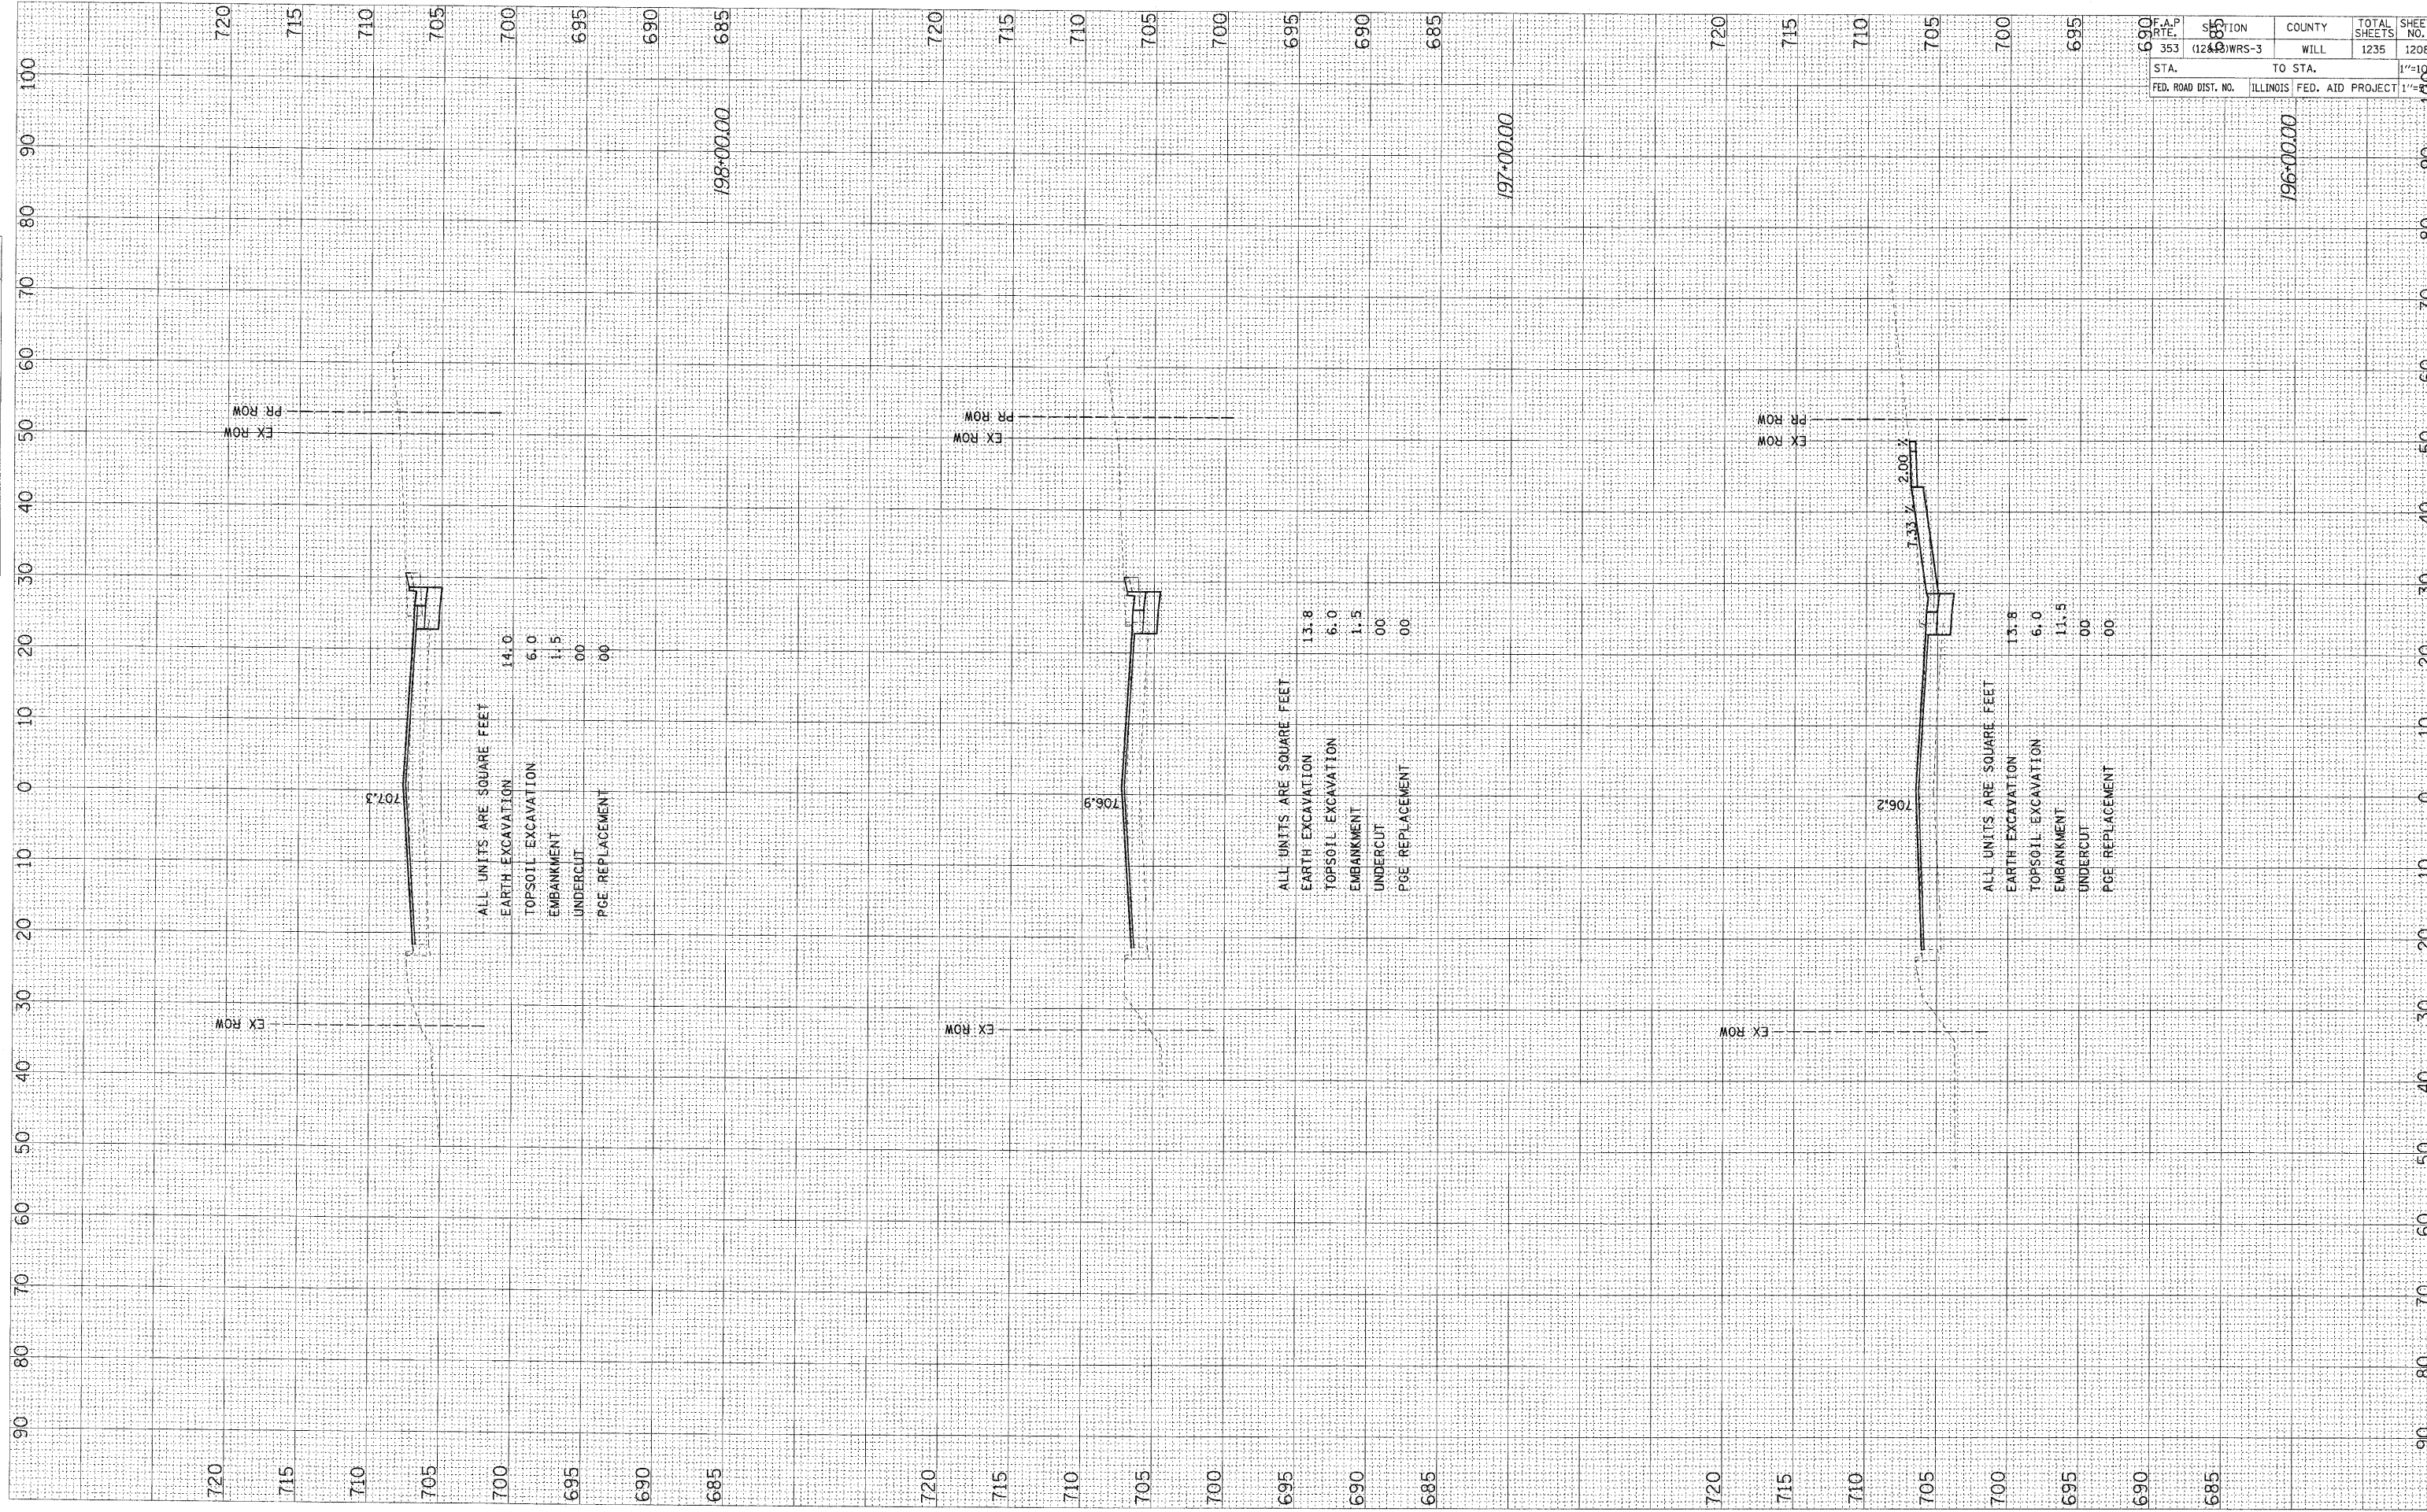

F.A.P. No. 353	SECTION 12449	WRS-3	COUNTY WILL	TOTAL SHEETS 1235	SHEET NO. 1208
STA. 196+00.00	TO STA. 197+00.00			1"=10'	
FED. ROAD DIST. NO.	ILLINOIS FED. AID PROJECT			1"=10'	