


ORIGINAL SURVEY PLOTTED BY DATE
 NOTE BOOK NO. AREAS CHECKED

FINAL SURVEY PLOTTED BY DATE
 NOTE BOOK NO. AREAS CHECKED

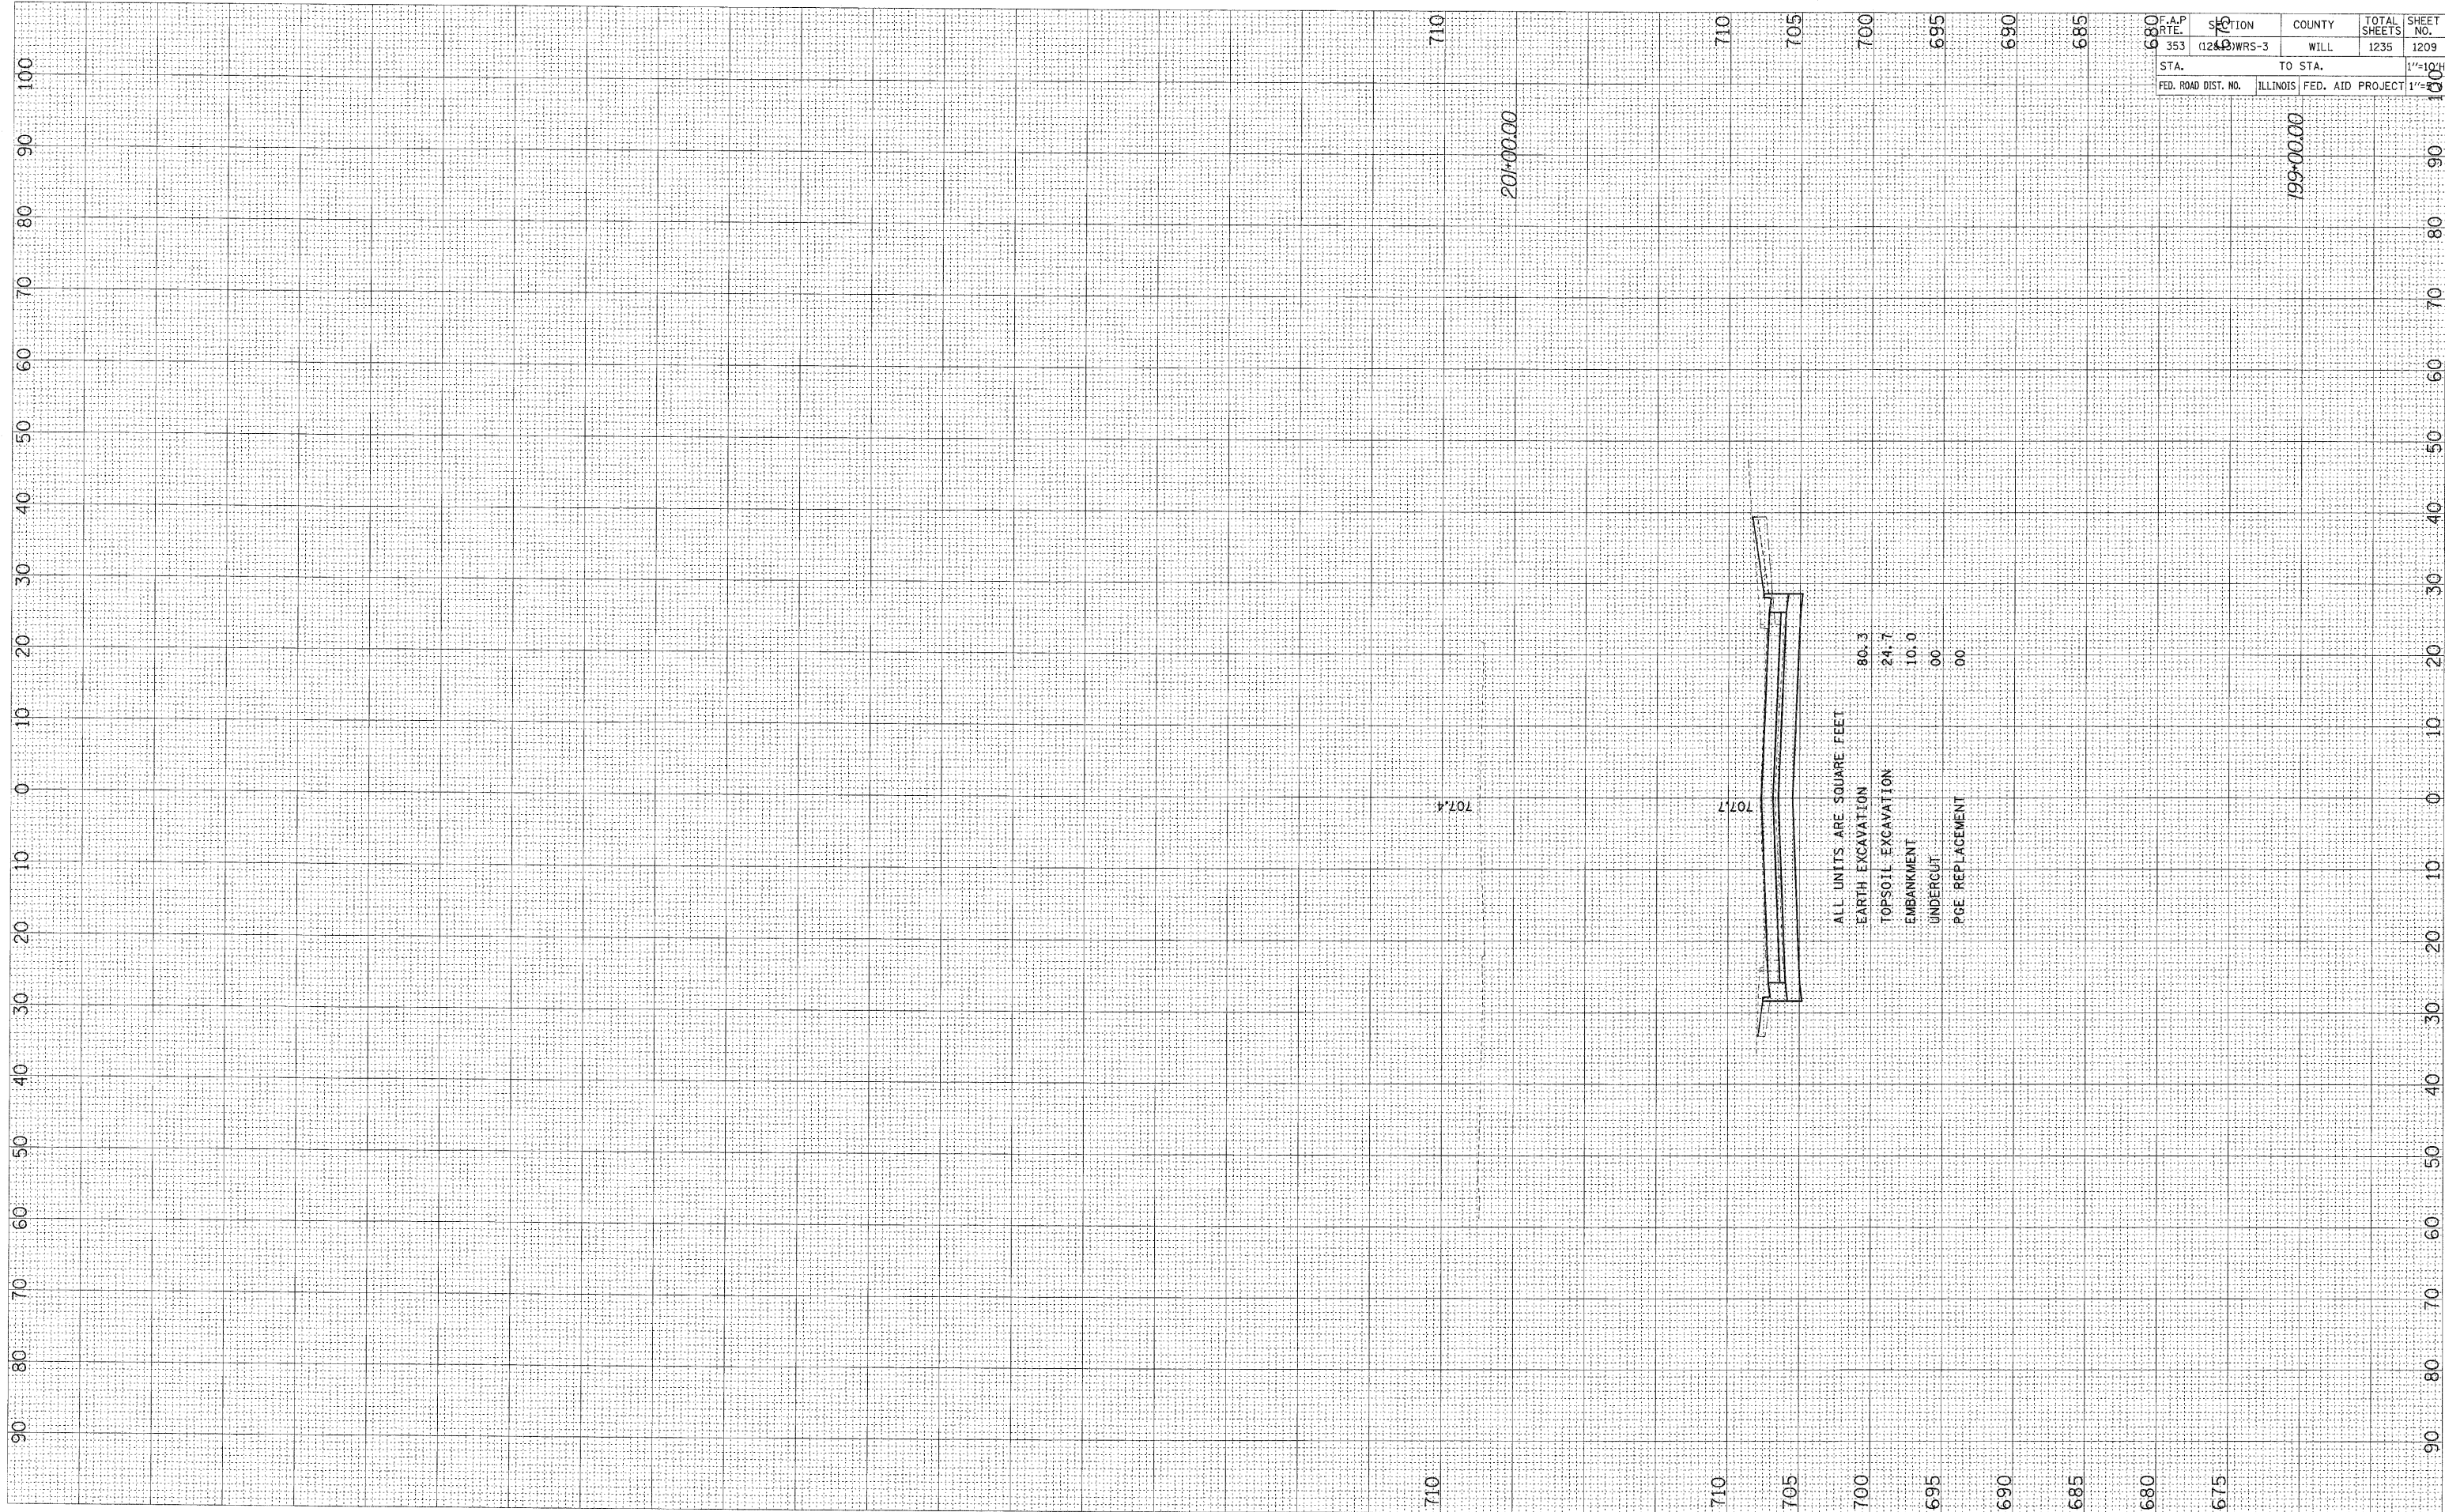

F.A.P. NO.	SECTION	COUNTY	TOTAL SHEETS	SHEET NO.
353	(1244) WRS-3	WILL	1235	1209
STA.	TO STA.			1"=100'
FED. ROAD DIST. NO.	ILLINOIS	FED. AID PROJECT	1"=100'	