



F.A.P. RTE.	SECTION	COUNTY	TOTAL SHEETS	SHEET NO
353	(12&13)WRS-3	WILL	1235	121
STA. 174+00		TO STA. 202+00		
FED. ROAD DIST. NO.	ILLINOIS	FED. AID PROJECT		
CONTRACT NO. 62479				

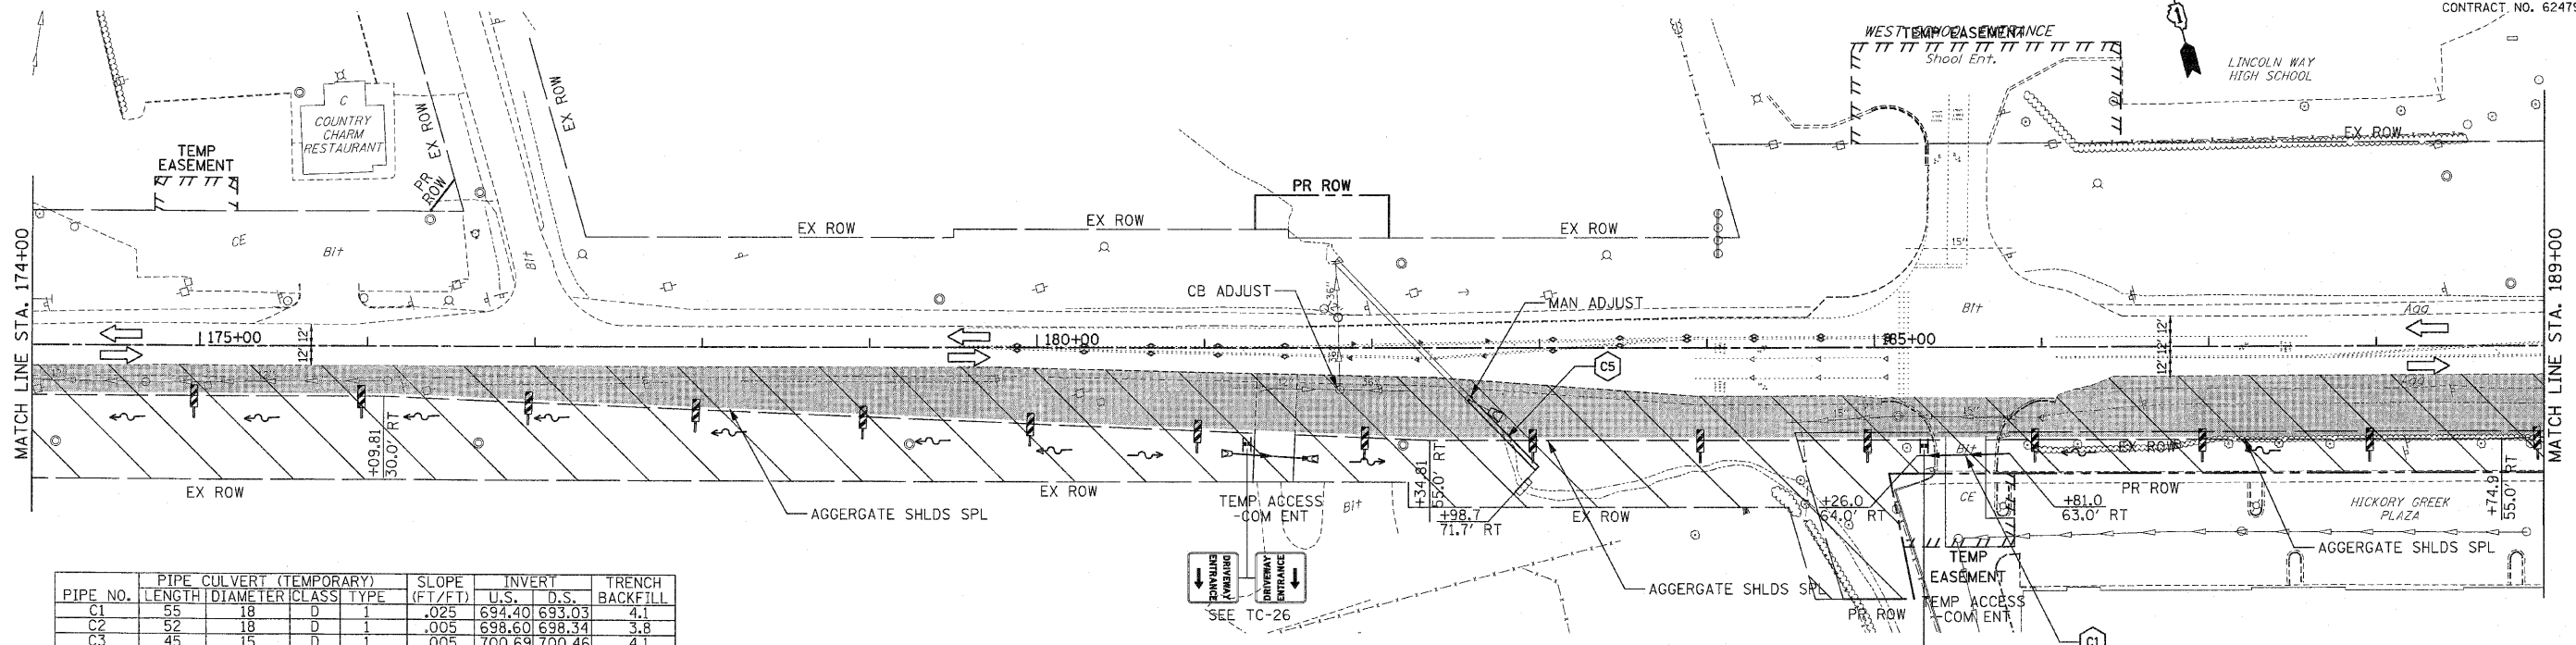

PIPE NO.	PIPE CULVERT (TEMPORARY)		SLOPE (FT/FT)	INVERT U.S.	INVERT D.S.	TRENCH BACKFILL
	LENGTH	DIAMETER CLASS TYPE				
C1	55	18 D 1	.025	694.40	693.03	4.1
C2	45	18 D 1	.005	698.60	698.34	3.8
C3	43	15 D 1	.005	700.69	700.46	4.1
C4	43	15 D 1	.005	701.40	701.19	3.9
C5	58	36 A 1	.005	686.09	685.80	12.2

PIPE NO.	PIPE		SLOPE (FT/FT)	INVERT U.S.	INVERT D.S.	TRENCH BACKFILL
	LENGTH	DIAMETER TYPE				
T2	51	18 1	.005	702.6	702.5	2.9
T3	43	18 1	.025	706.10	705.03	2.5

STRUCTURE	STATION	OFFSET	TYPE	FRAME	RIM ELEVATION	INVERT ELEVATION			
						NORTH	EAST	SOUTH	WEST
T1	197+34.8	29.0 RT	MH A4	I CL	706.65		EX702.1	702.10	
T2	199+15.3	58.0 RT	CB C	T8	706.10	702.10			

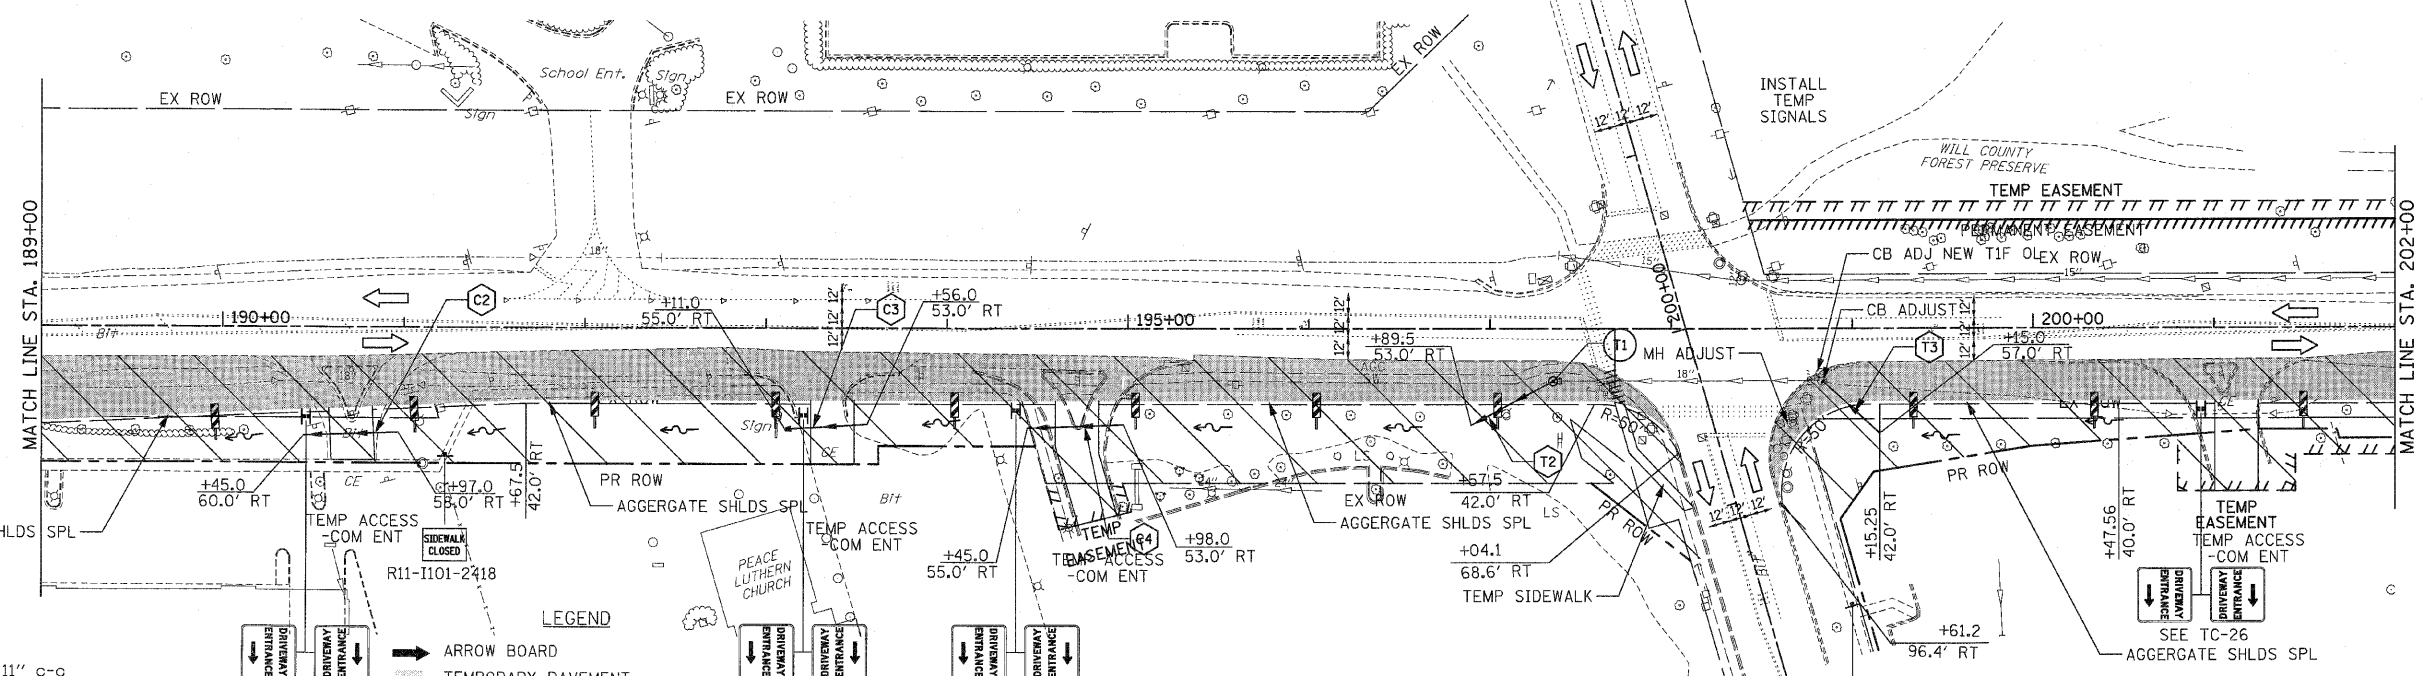

PAVEMENT MARKING KEY

- 1 4" SOLID - WHITE
- 2 12" SOLID - YELLOW
- 3 4" SOLID - YELLOW @ 11" C-C
- 4 24" STOP BAR - WHITE
- 5 12" SOLID - WHITE
- 6 6" SOLID - WHITE
- 7 6"-6' 1/2' DASH-WHITE
- 8 4" SOLID - YELLOW
- 9 4" 30'/10' DASH WHITE

LEGEND

- ARROW BOARD
- TEMPORARY PAVEMENT
- CONSTRUCTED IN EARLIER STAGE
- CONSTRUCTION ZONE
- TYPE III BARRICADE WITH FLASHING LIGHTS
- TYPE II BARRICADE
- DRUM OR VERTICAL BARRICADE
- DIRECTION INDICATOR BARRICADE WITH
- STEADY BURN MONODIRECTIONAL LIGHT
- FLASHING LIGHT
- TEMPORARY STRUCTURE NUMBER
- TEMPORARY PIPE NUMBER

REVISIONS	
NAME	DATE

ILLINOIS DEPARTMENT OF TRANSPORTATION  
**MAINTENANCE OF TRAFFIC**  
 PRE-STAGE 1  
 U.S. RTE. 30 (LINCOLN HIGHWAY)  
 STA. 174+00 TO STA. 202+00  
 SCALE: 1" = 50'  
 DATE: / / DRAWN BY: BAE  
 CHECKED BY: GB