


FINAL SURVEY BY DATE
 SURVEYED BY DATE
 NOTE BOOK NO. DATE
 TEMPLATE NO. DATE
 AREAS CHECKED

ORIGINAL SURVEY BY DATE
 SURVEYED BY DATE
 NOTE BOOK NO. DATE
 TEMPLATE NO. DATE
 AREAS CHECKED

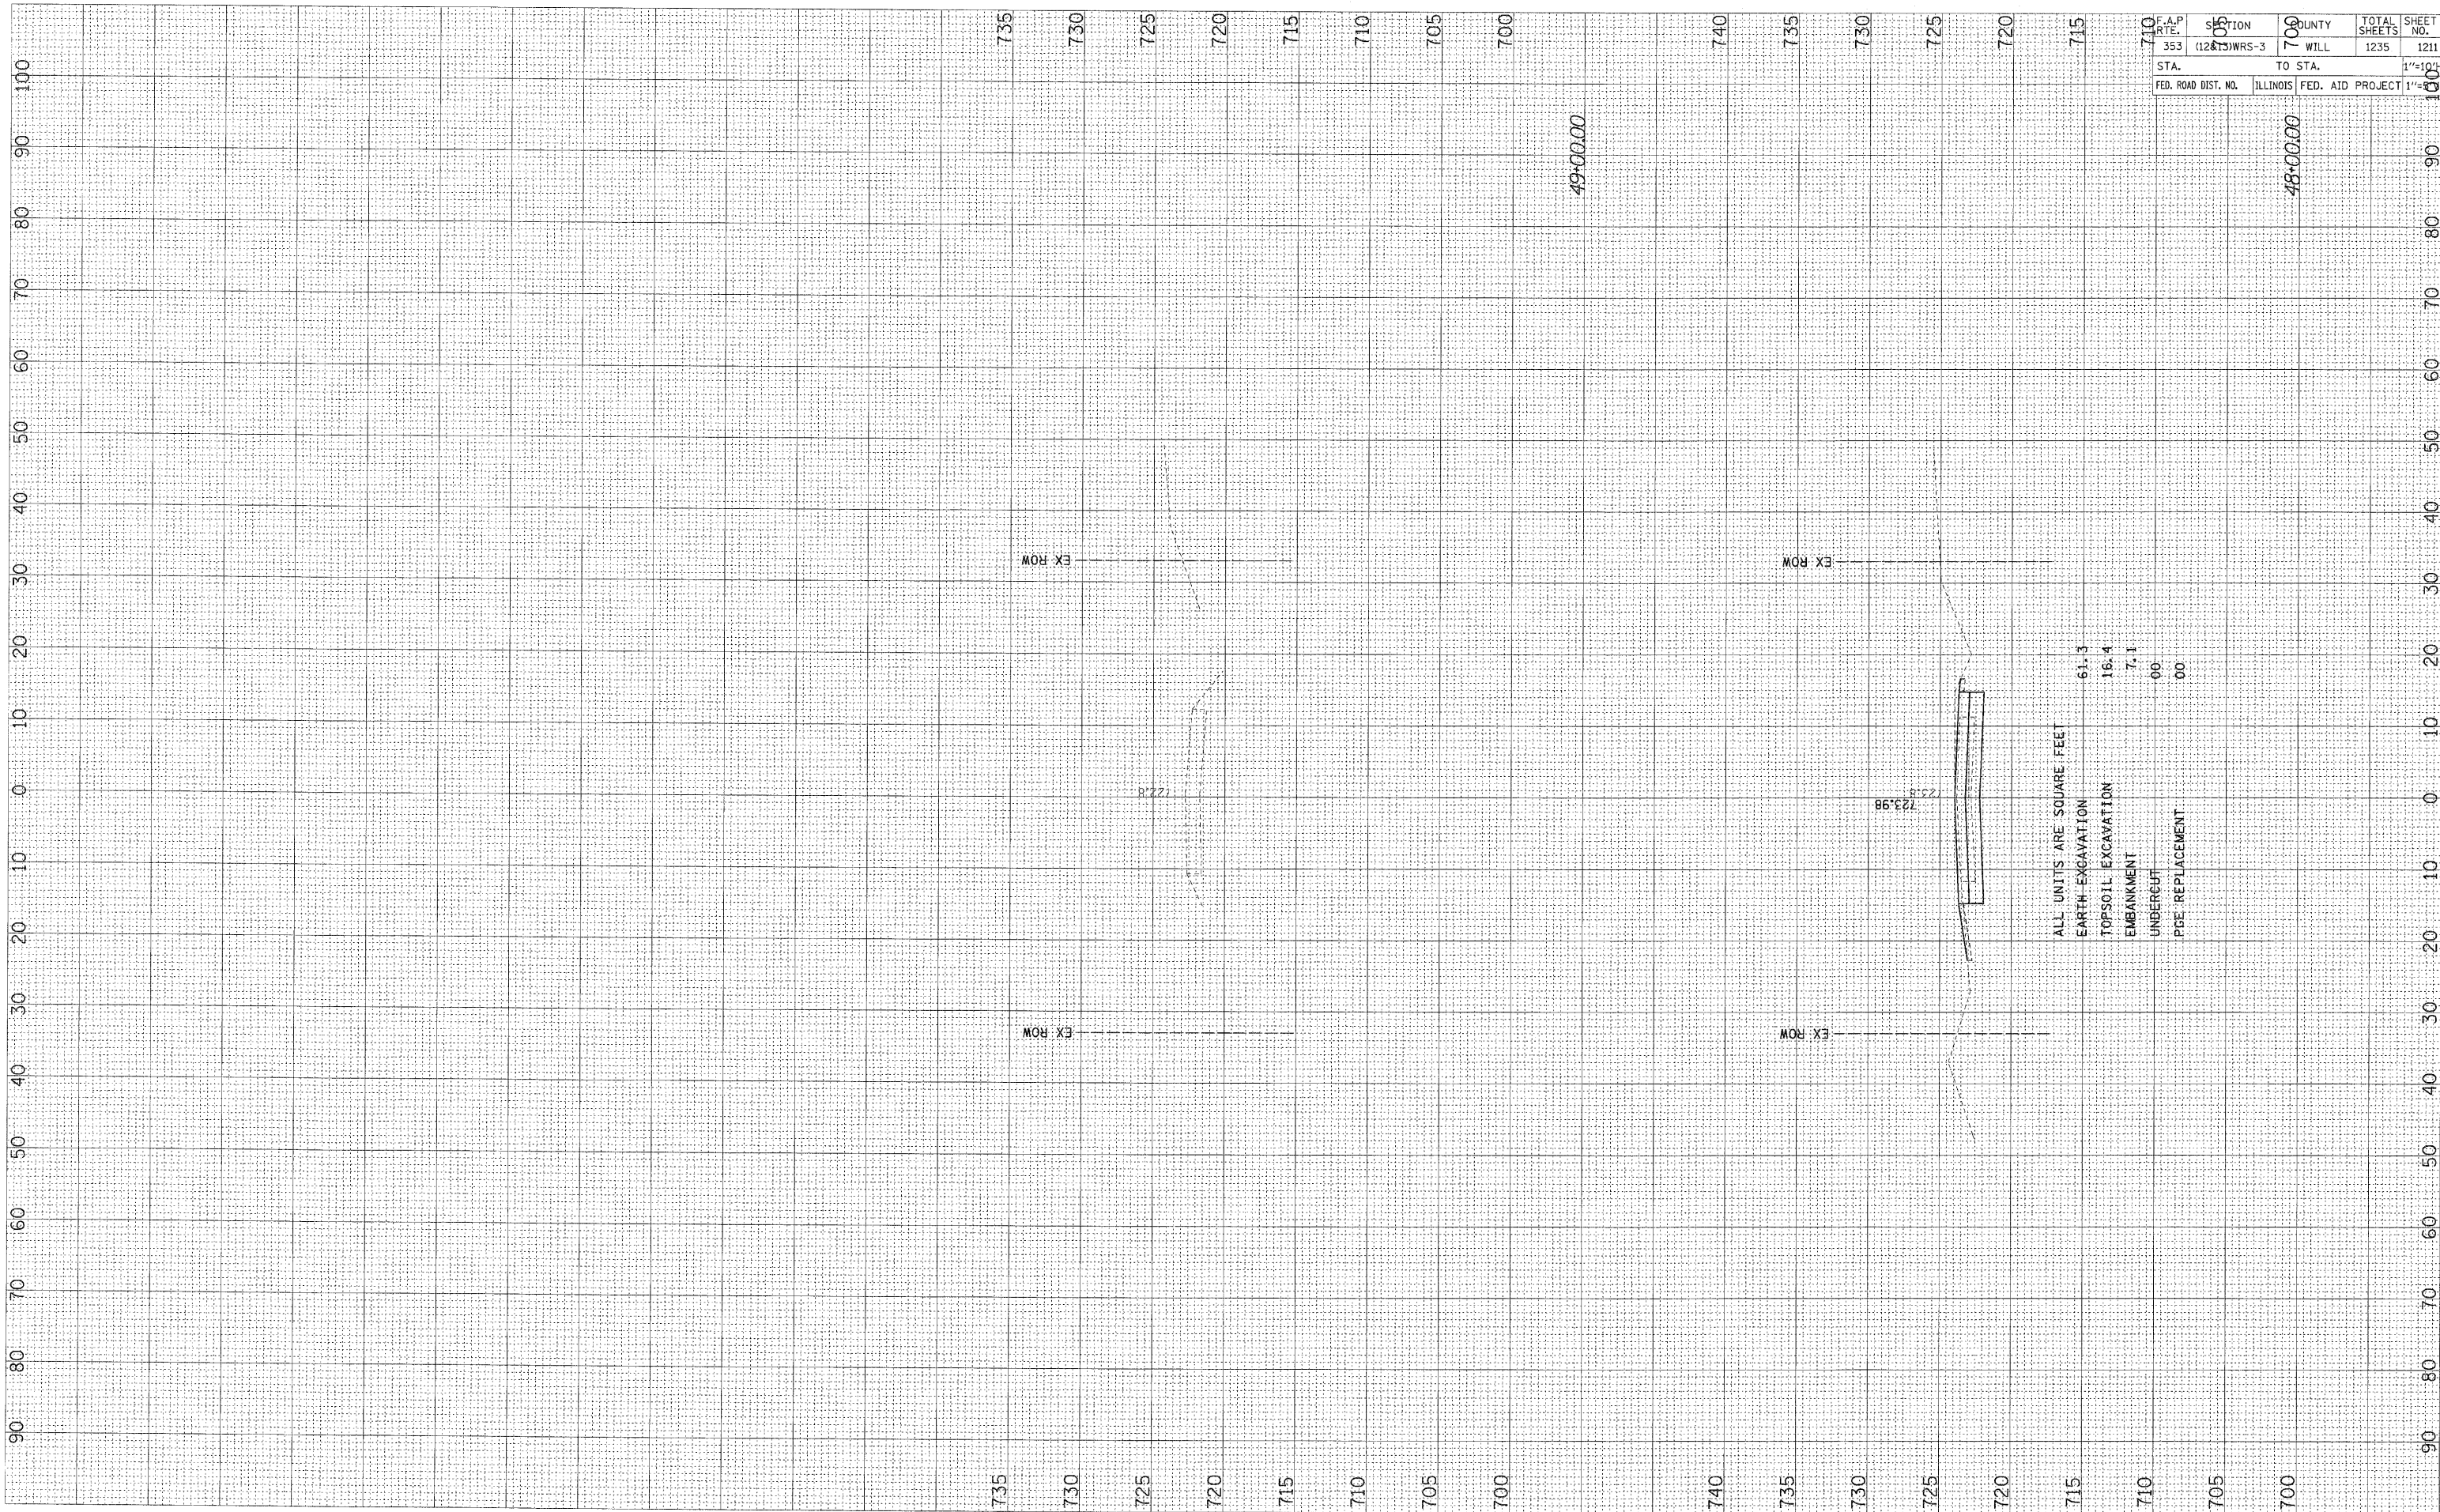

| | | | | |
|---------------------|--------------|------------------|--------------|-----------|
| F.A.P. NO. | SECTION | COUNTY | TOTAL SHEETS | SHEET NO. |
| 353 | (12&15)WRS-3 | WILL | 1235 | 1211 |
| STA. | TO STA. | | | 1"=100' |
| FED. ROAD DIST. NO. | ILLINOIS | FED. AID PROJECT | 1"=100' | |