


FINAL SURVEY  
 SURVEYED \_\_\_\_\_  
 DATE \_\_\_\_\_  
 NOTE BOOK \_\_\_\_\_  
 TEMPLATE \_\_\_\_\_  
 AREAS CHECKED \_\_\_\_\_  
 NO. \_\_\_\_\_

ORIGINAL SURVEY  
 SURVEYED \_\_\_\_\_  
 DATE \_\_\_\_\_  
 NOTE BOOK \_\_\_\_\_  
 TEMPLATE \_\_\_\_\_  
 AREAS CHECKED \_\_\_\_\_  
 NO. \_\_\_\_\_

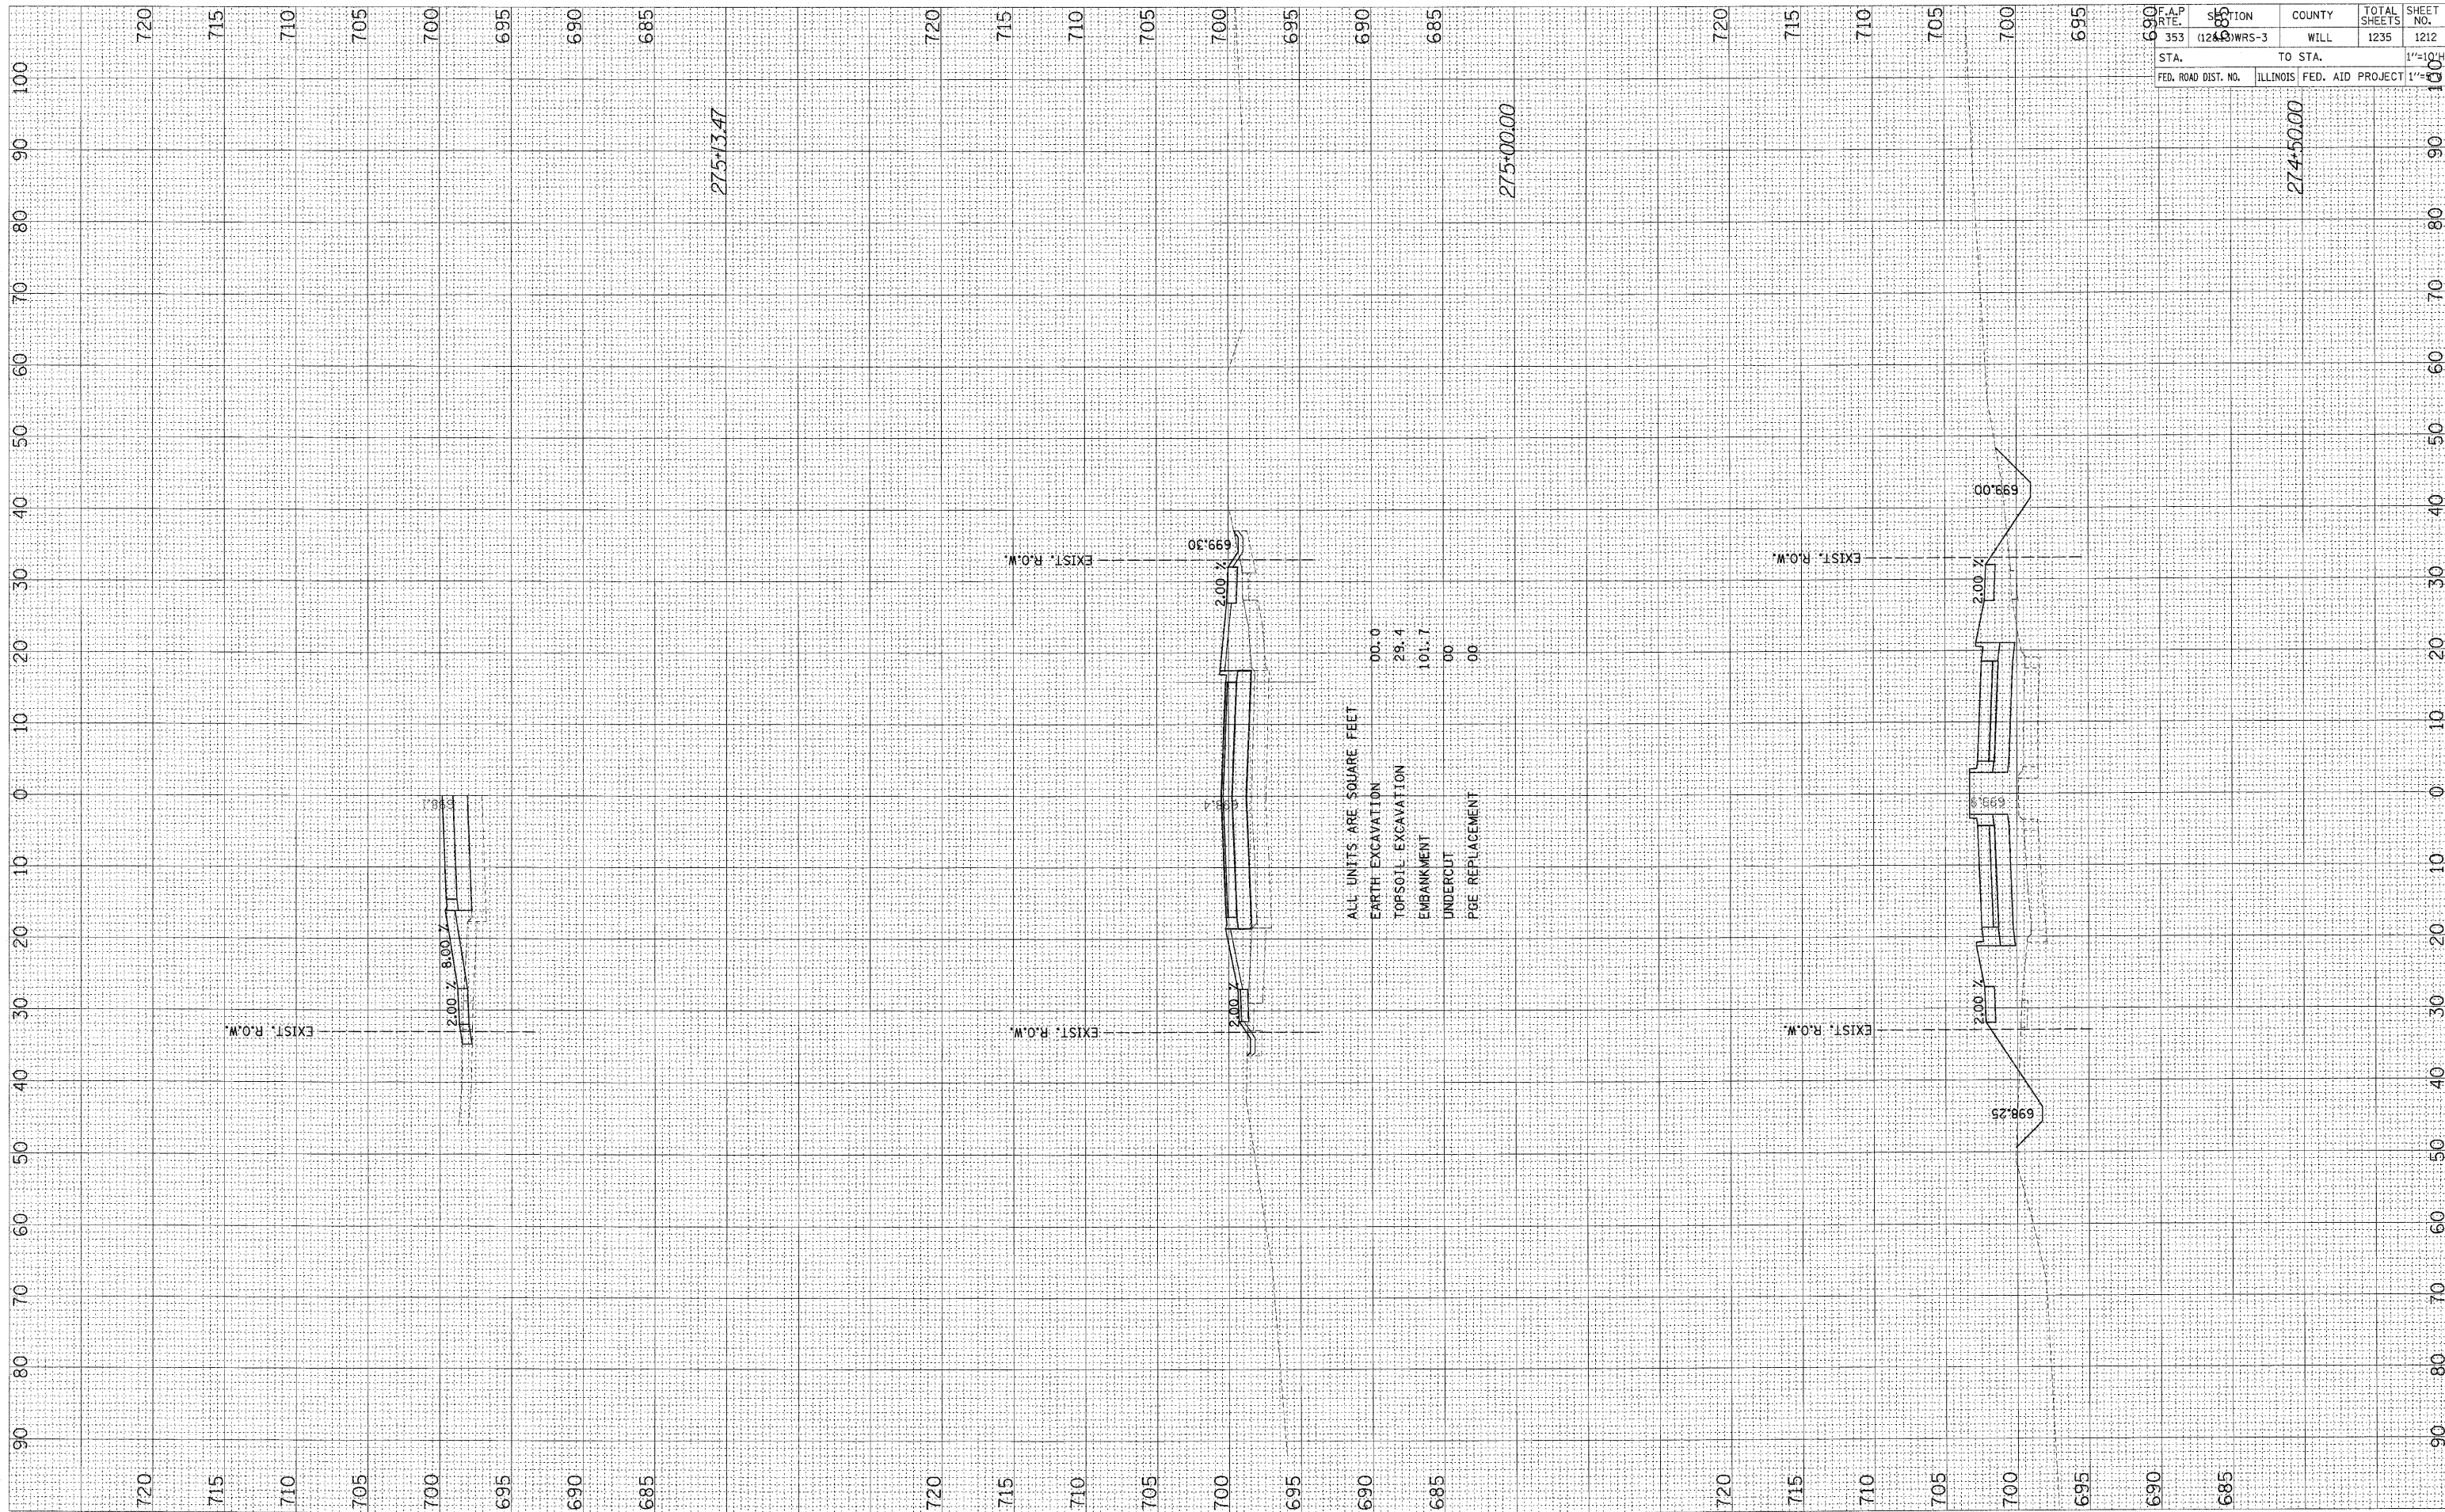

F.A.P. RTE. 353	SECTION (124) WRS-3	COUNTY WILL	TOTAL SHEETS 1235	SHEET NO. 1212
STA. 690	TO STA. 100		1"=10'	
FED. ROAD DIST. NO.	ILLINOIS FED. AID PROJECT			