


FINAL SURVEY SURVEYED SURVEY DATE  
 NOTE BOOK TEMPLATE AREAS CHECKED  
 NO.

ORIGINAL SURVEY SURVEYED SURVEY DATE  
 NOTE BOOK TEMPLATE AREAS CHECKED  
 NO.

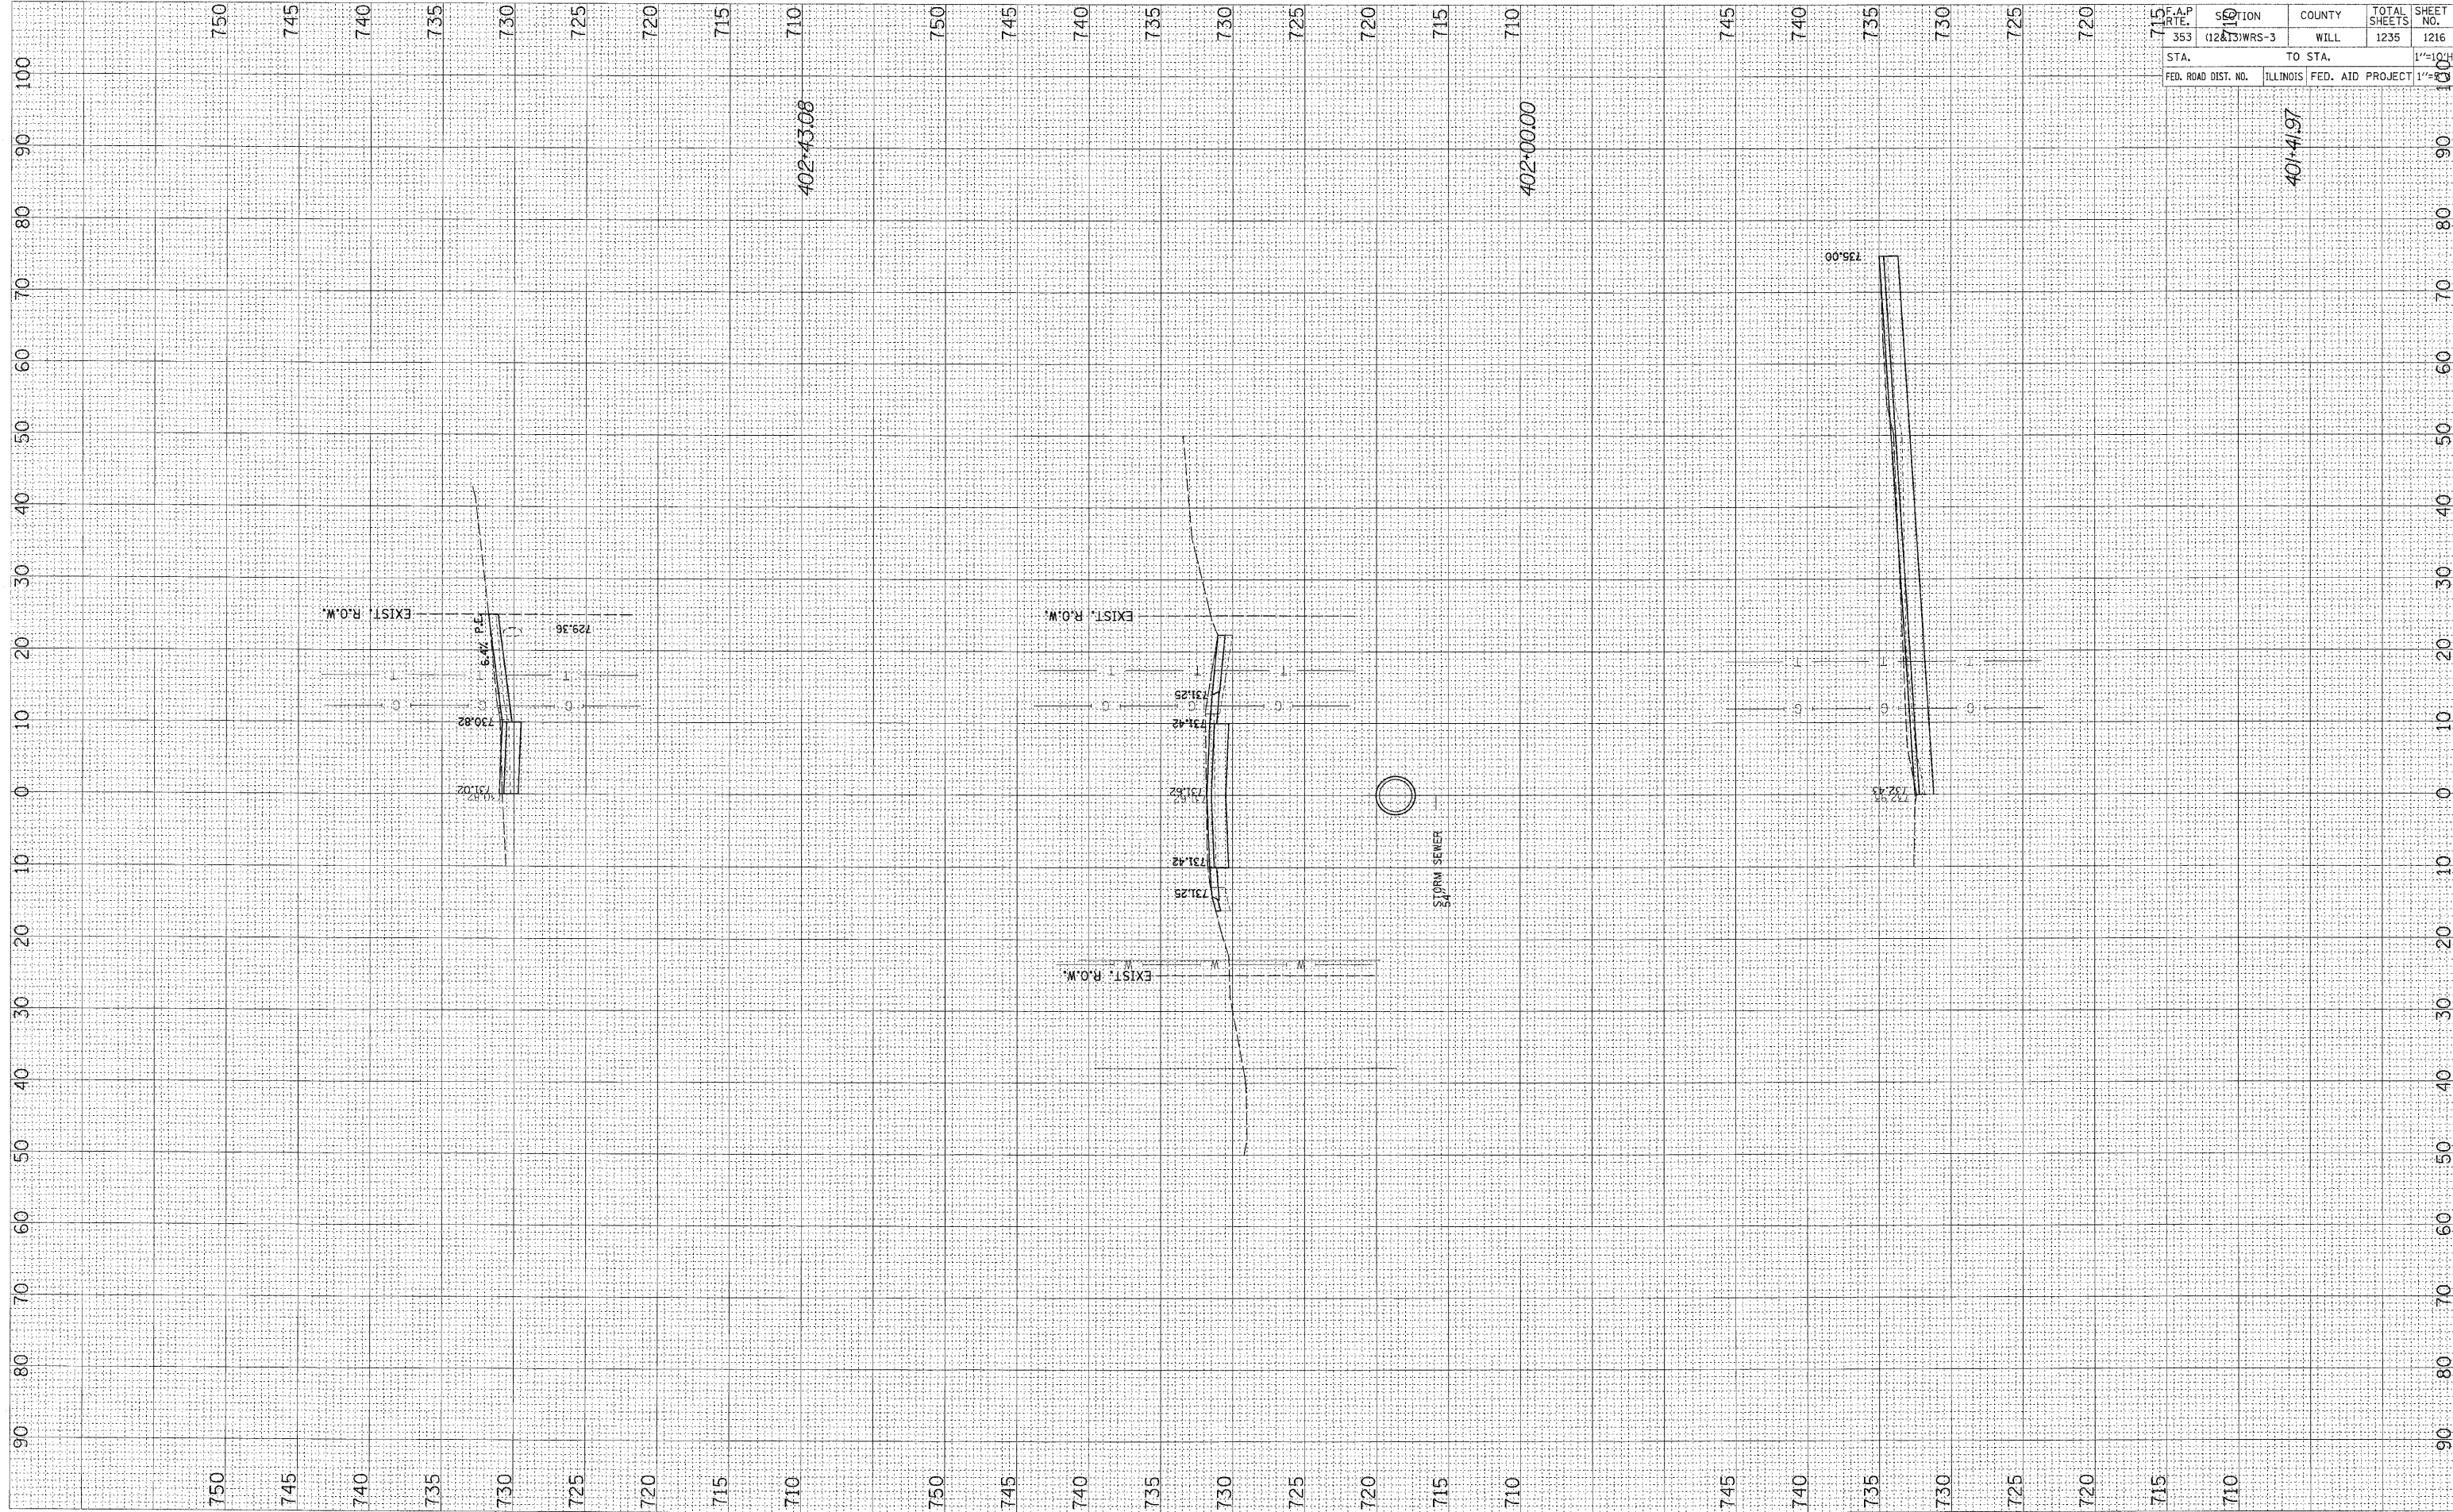

F.A.P. RTE.	SECTION	COUNTY	TOTAL SHEETS	SHEET NO.
353	(12&13)WRS-3	WILL	1235	1216
STA.	TO STA.			1"=10'
FED. ROAD DIST. NO.	ILLINOIS FED. AID PROJECT			1"=10'