


FINAL SURVEY SURVEYED BY DATE  
 NOTE BOOK NO. SURVEYED BY DATE  
 TEMPLATE NO. CHECKED BY DATE  
 AREAS CHECKED AREAS CHECKED

ORIGINAL SURVEY SURVEYED BY DATE  
 NOTE BOOK NO. SURVEYED BY DATE  
 TEMPLATE NO. CHECKED BY DATE  
 AREAS CHECKED AREAS CHECKED

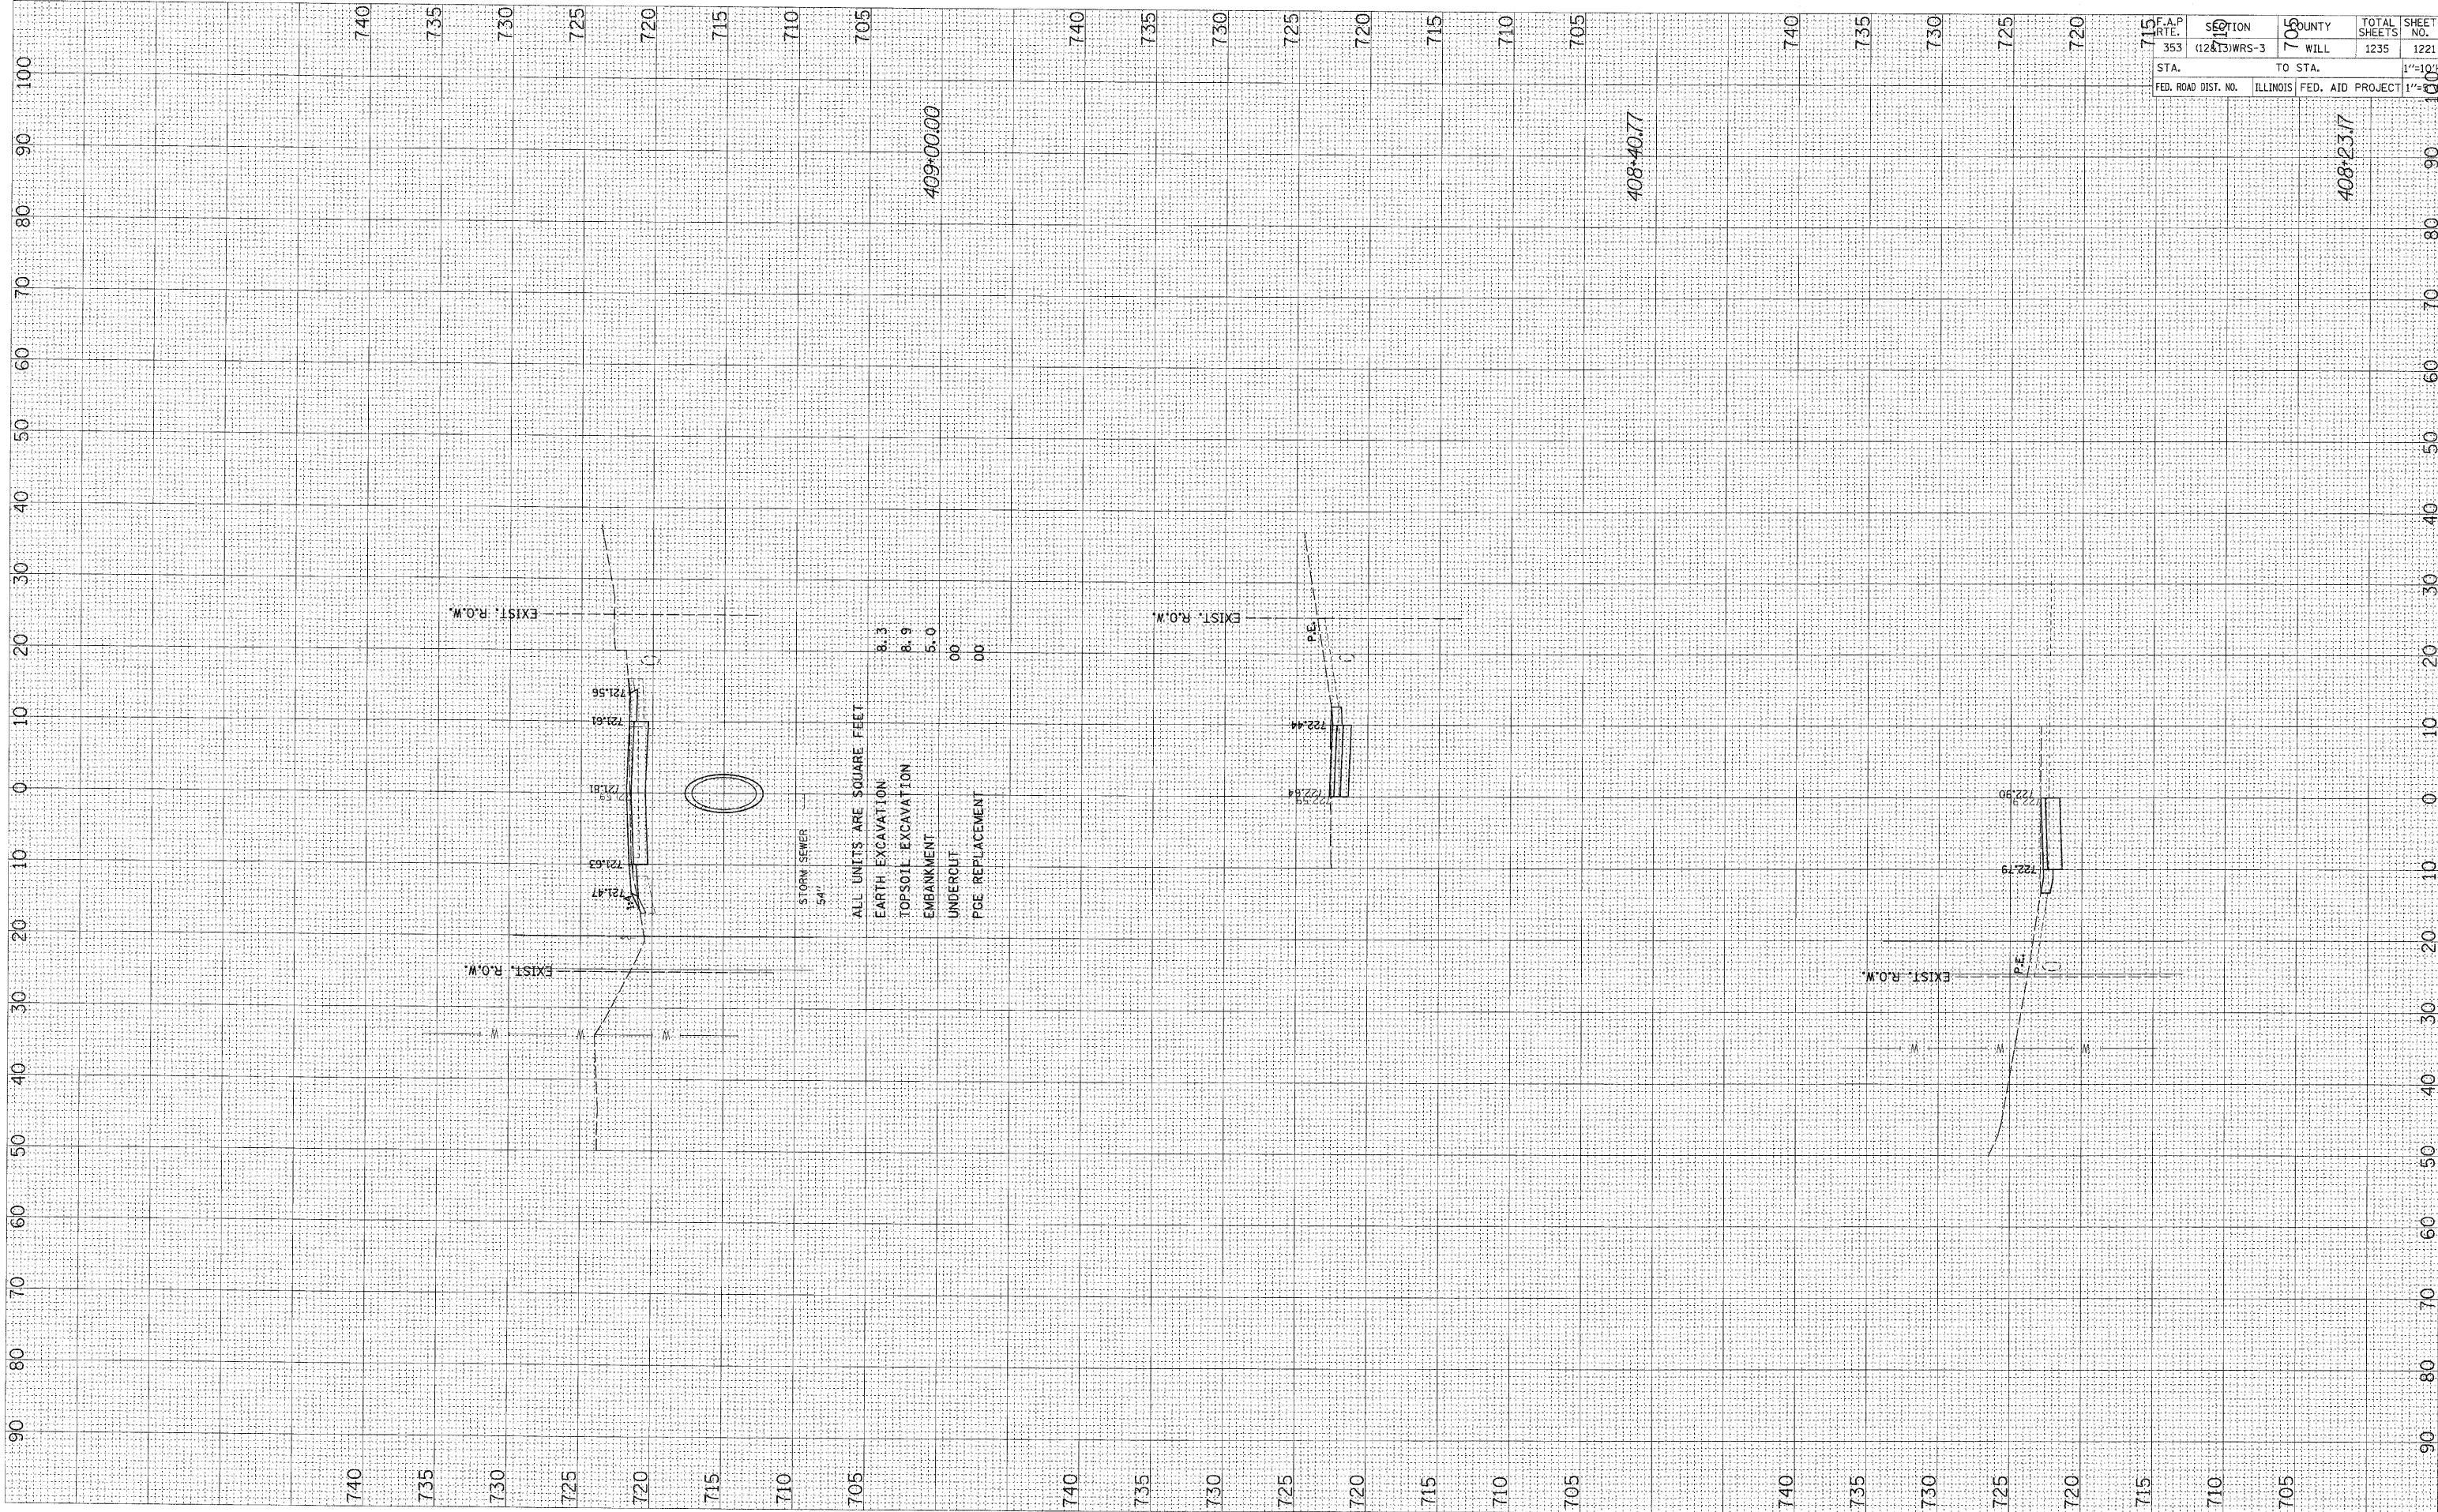

F.A.P. NO. 353	SECTION 12(1) WRS-3	COUNTY WILL	TOTAL SHEETS 1235	SHEET NO. 1221
STA. 715	TO STA. 720		1"=10'	
FED. ROAD DIST. NO.	ILLINOIS	FED. AID PROJECT	1"=10'	

408+23.7

408+40.77

409+00.00