


FINAL SURVEY	BY	DATE
NOTE BOOK		
NO.		

ORIGINAL SURVEY	BY	DATE
NOTE BOOK		
NO.		

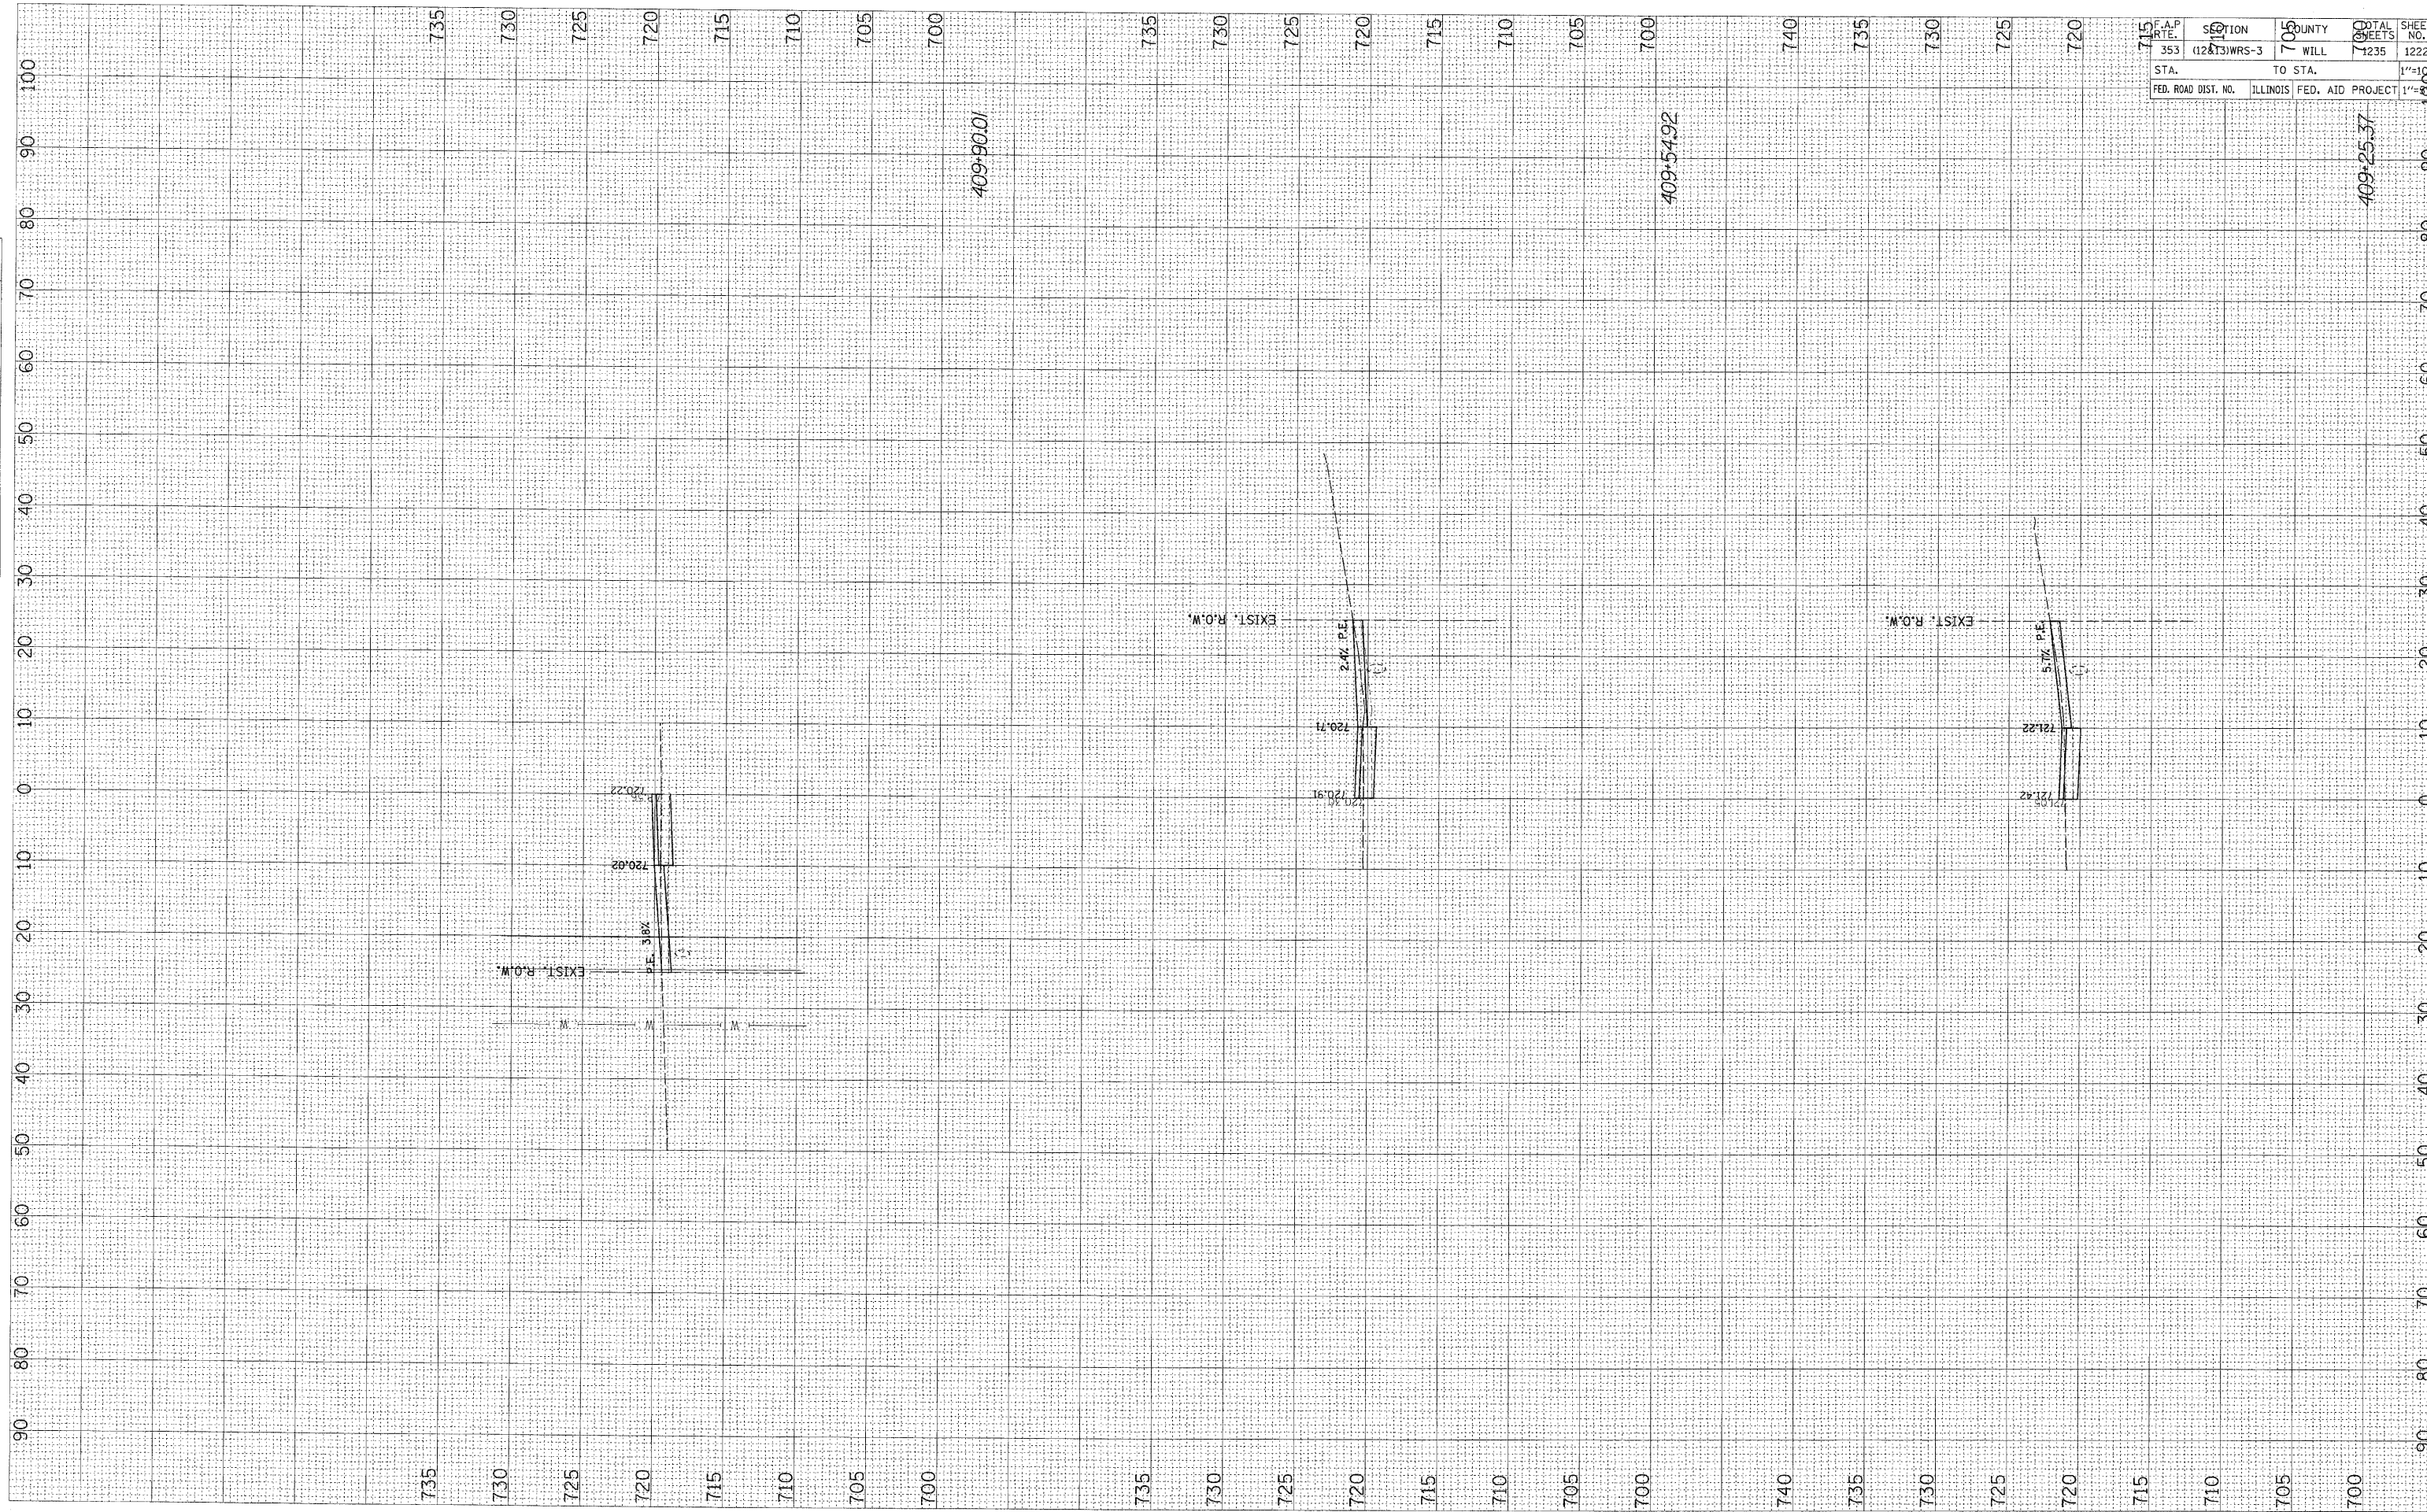

F.A.P. RTE. 353	SECTION 123	COUNTY WILL	TOTAL SHEETS 1235	SHEET NO. 1222
STA. 409+25.37		TO STA.		1"=10'
FED. ROAD DIST. NO. ILLINOIS FED. AID PROJECT				