


ORIGINAL SURVEY PLOTTED  
 NOTE BOOK NO. \_\_\_\_\_  
 AREAS CHECKED \_\_\_\_\_

FINAL SURVEY SURVEYED  
 NOTE BOOK NO. \_\_\_\_\_  
 AREAS CHECKED \_\_\_\_\_

BY \_\_\_\_\_ DATE \_\_\_\_\_

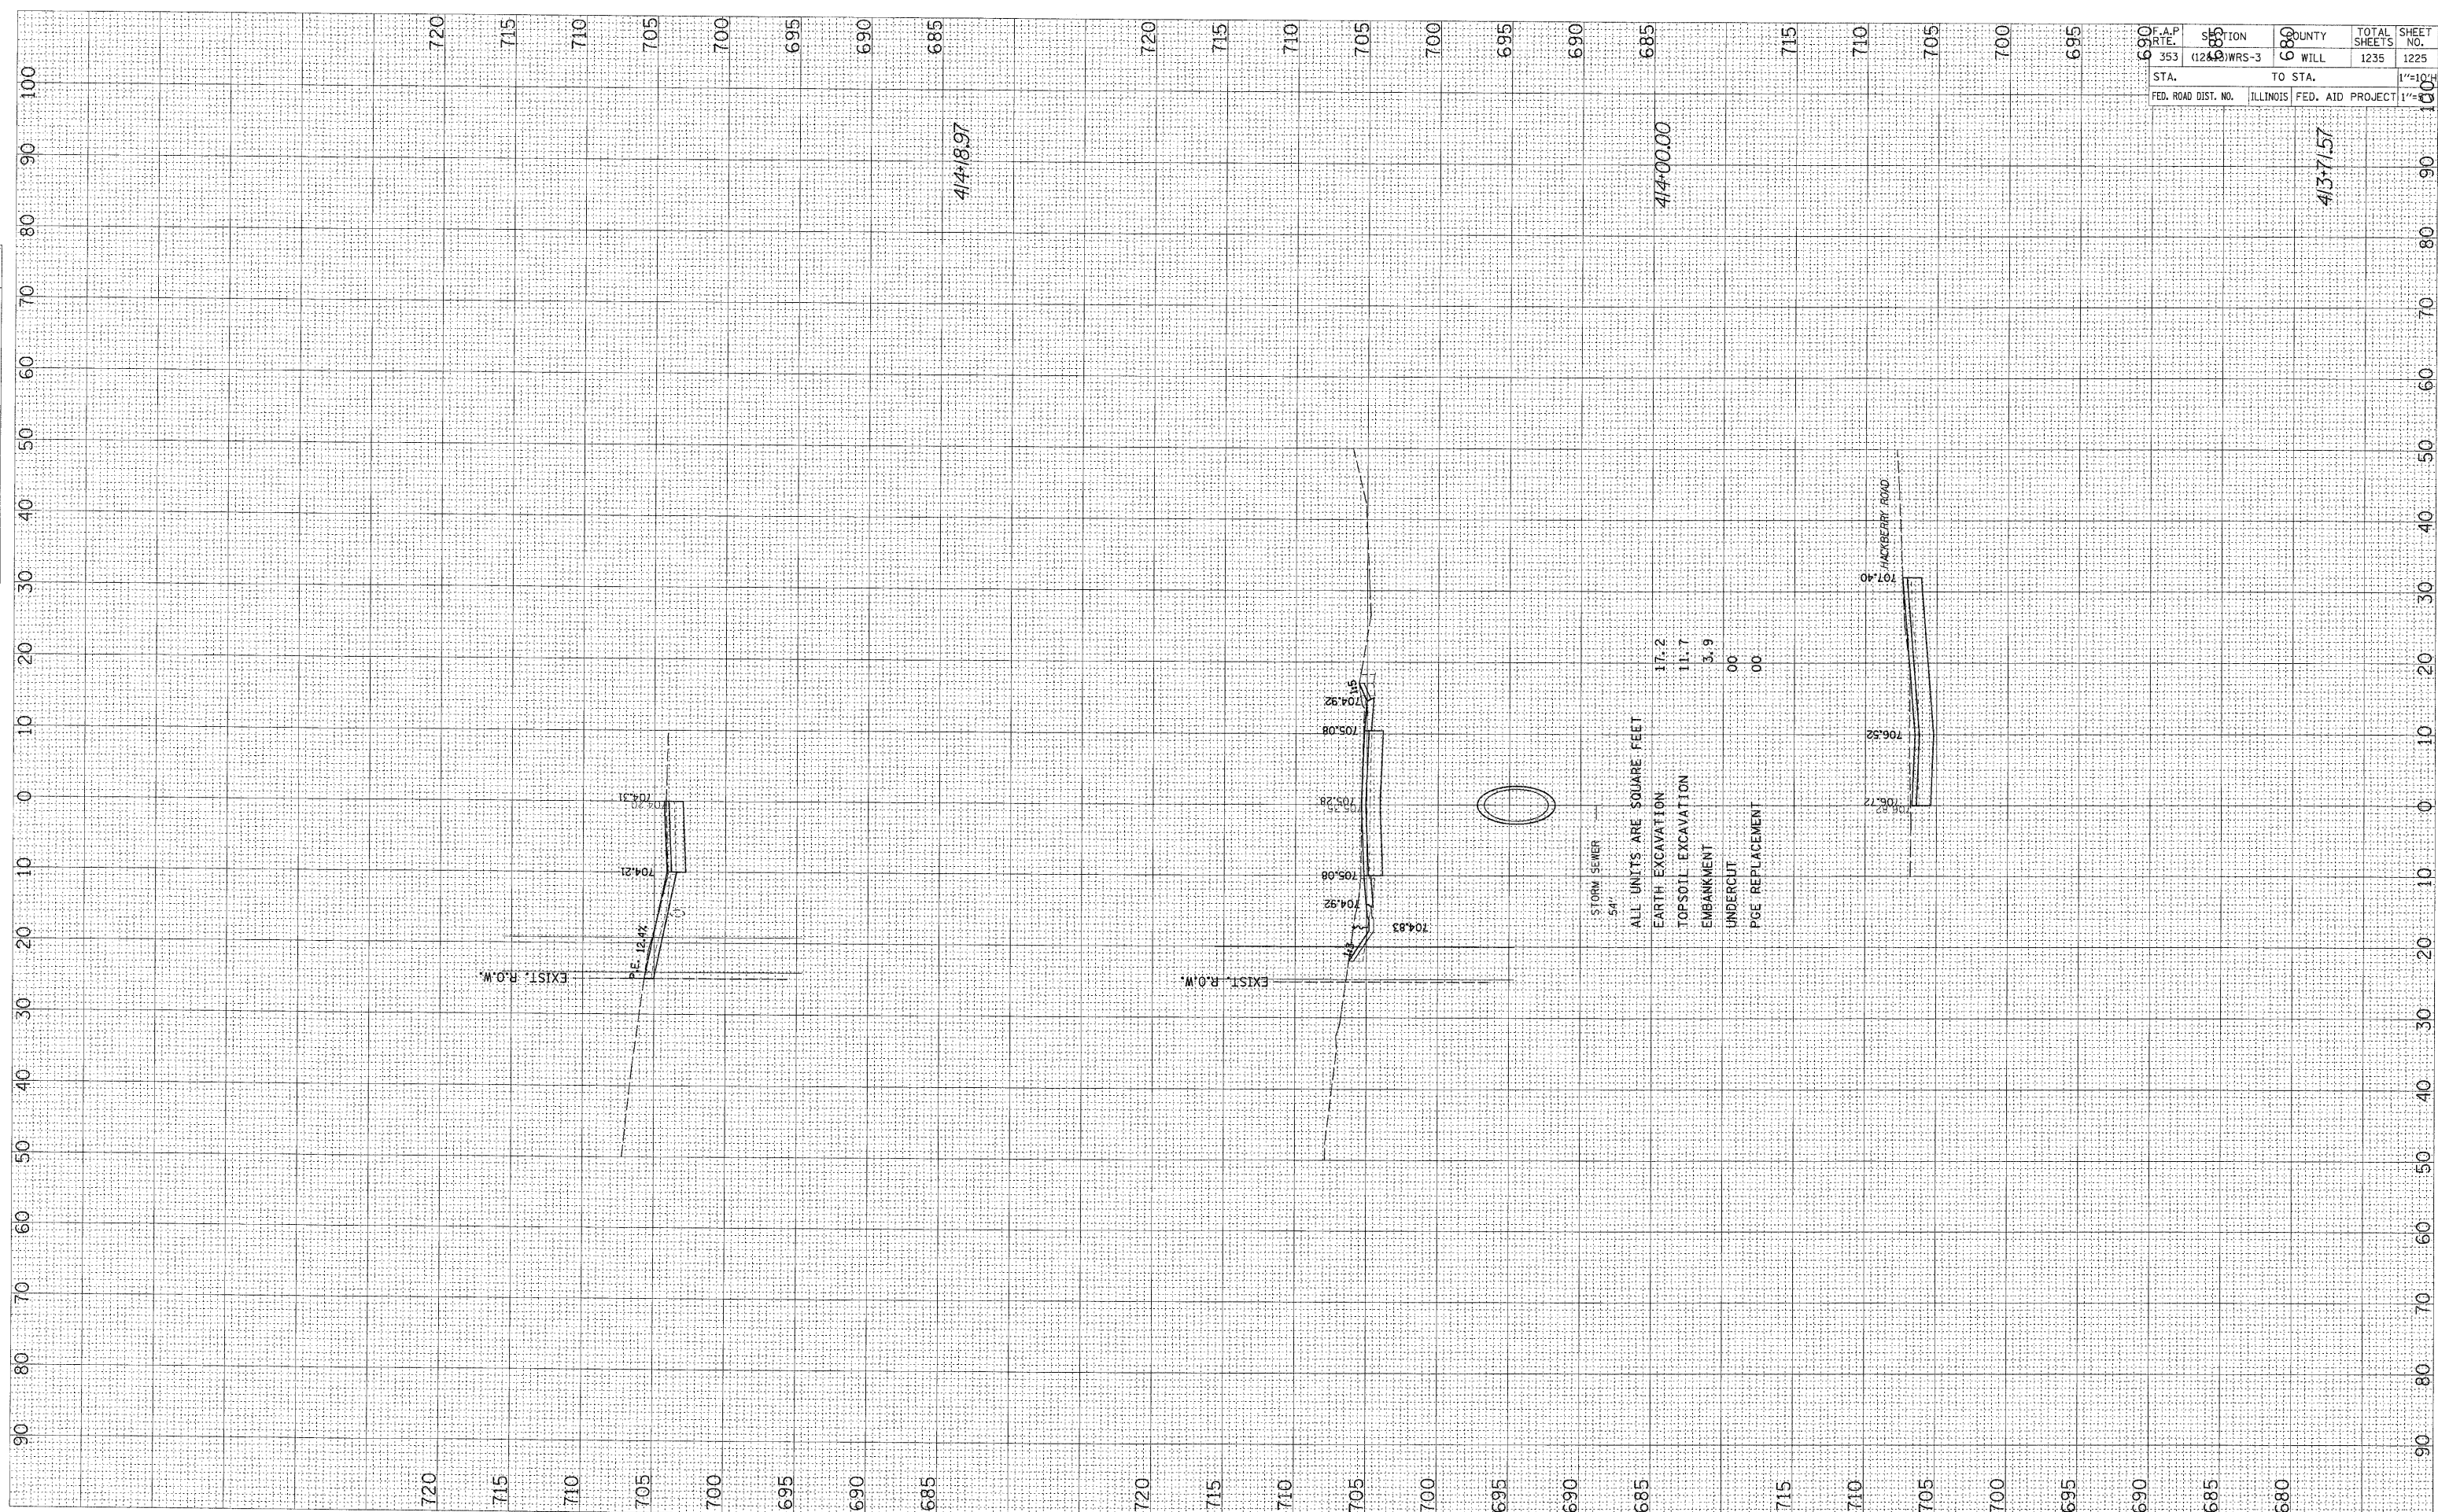

F.A.P. RTE. 353	SECTION 1248 WRS-3	COUNTY 80 WILL	TOTAL SHEETS 1235	SHEET NO. 1225
STA. 413+70	TO STA. 414+100		SCALE 1"=10'	
FED. ROAD DIST. NO.	ILLINOIS	FED. AID PROJECT	413-71.57	