


FINAL SURVEY	DATE
SURVEYED	BY
NOTE BOOK	NO.
AREAS CHECKED	

ORIGINAL SURVEY	DATE
PLOTTED	BY
NOTE BOOK	NO.
AREAS CHECKED	

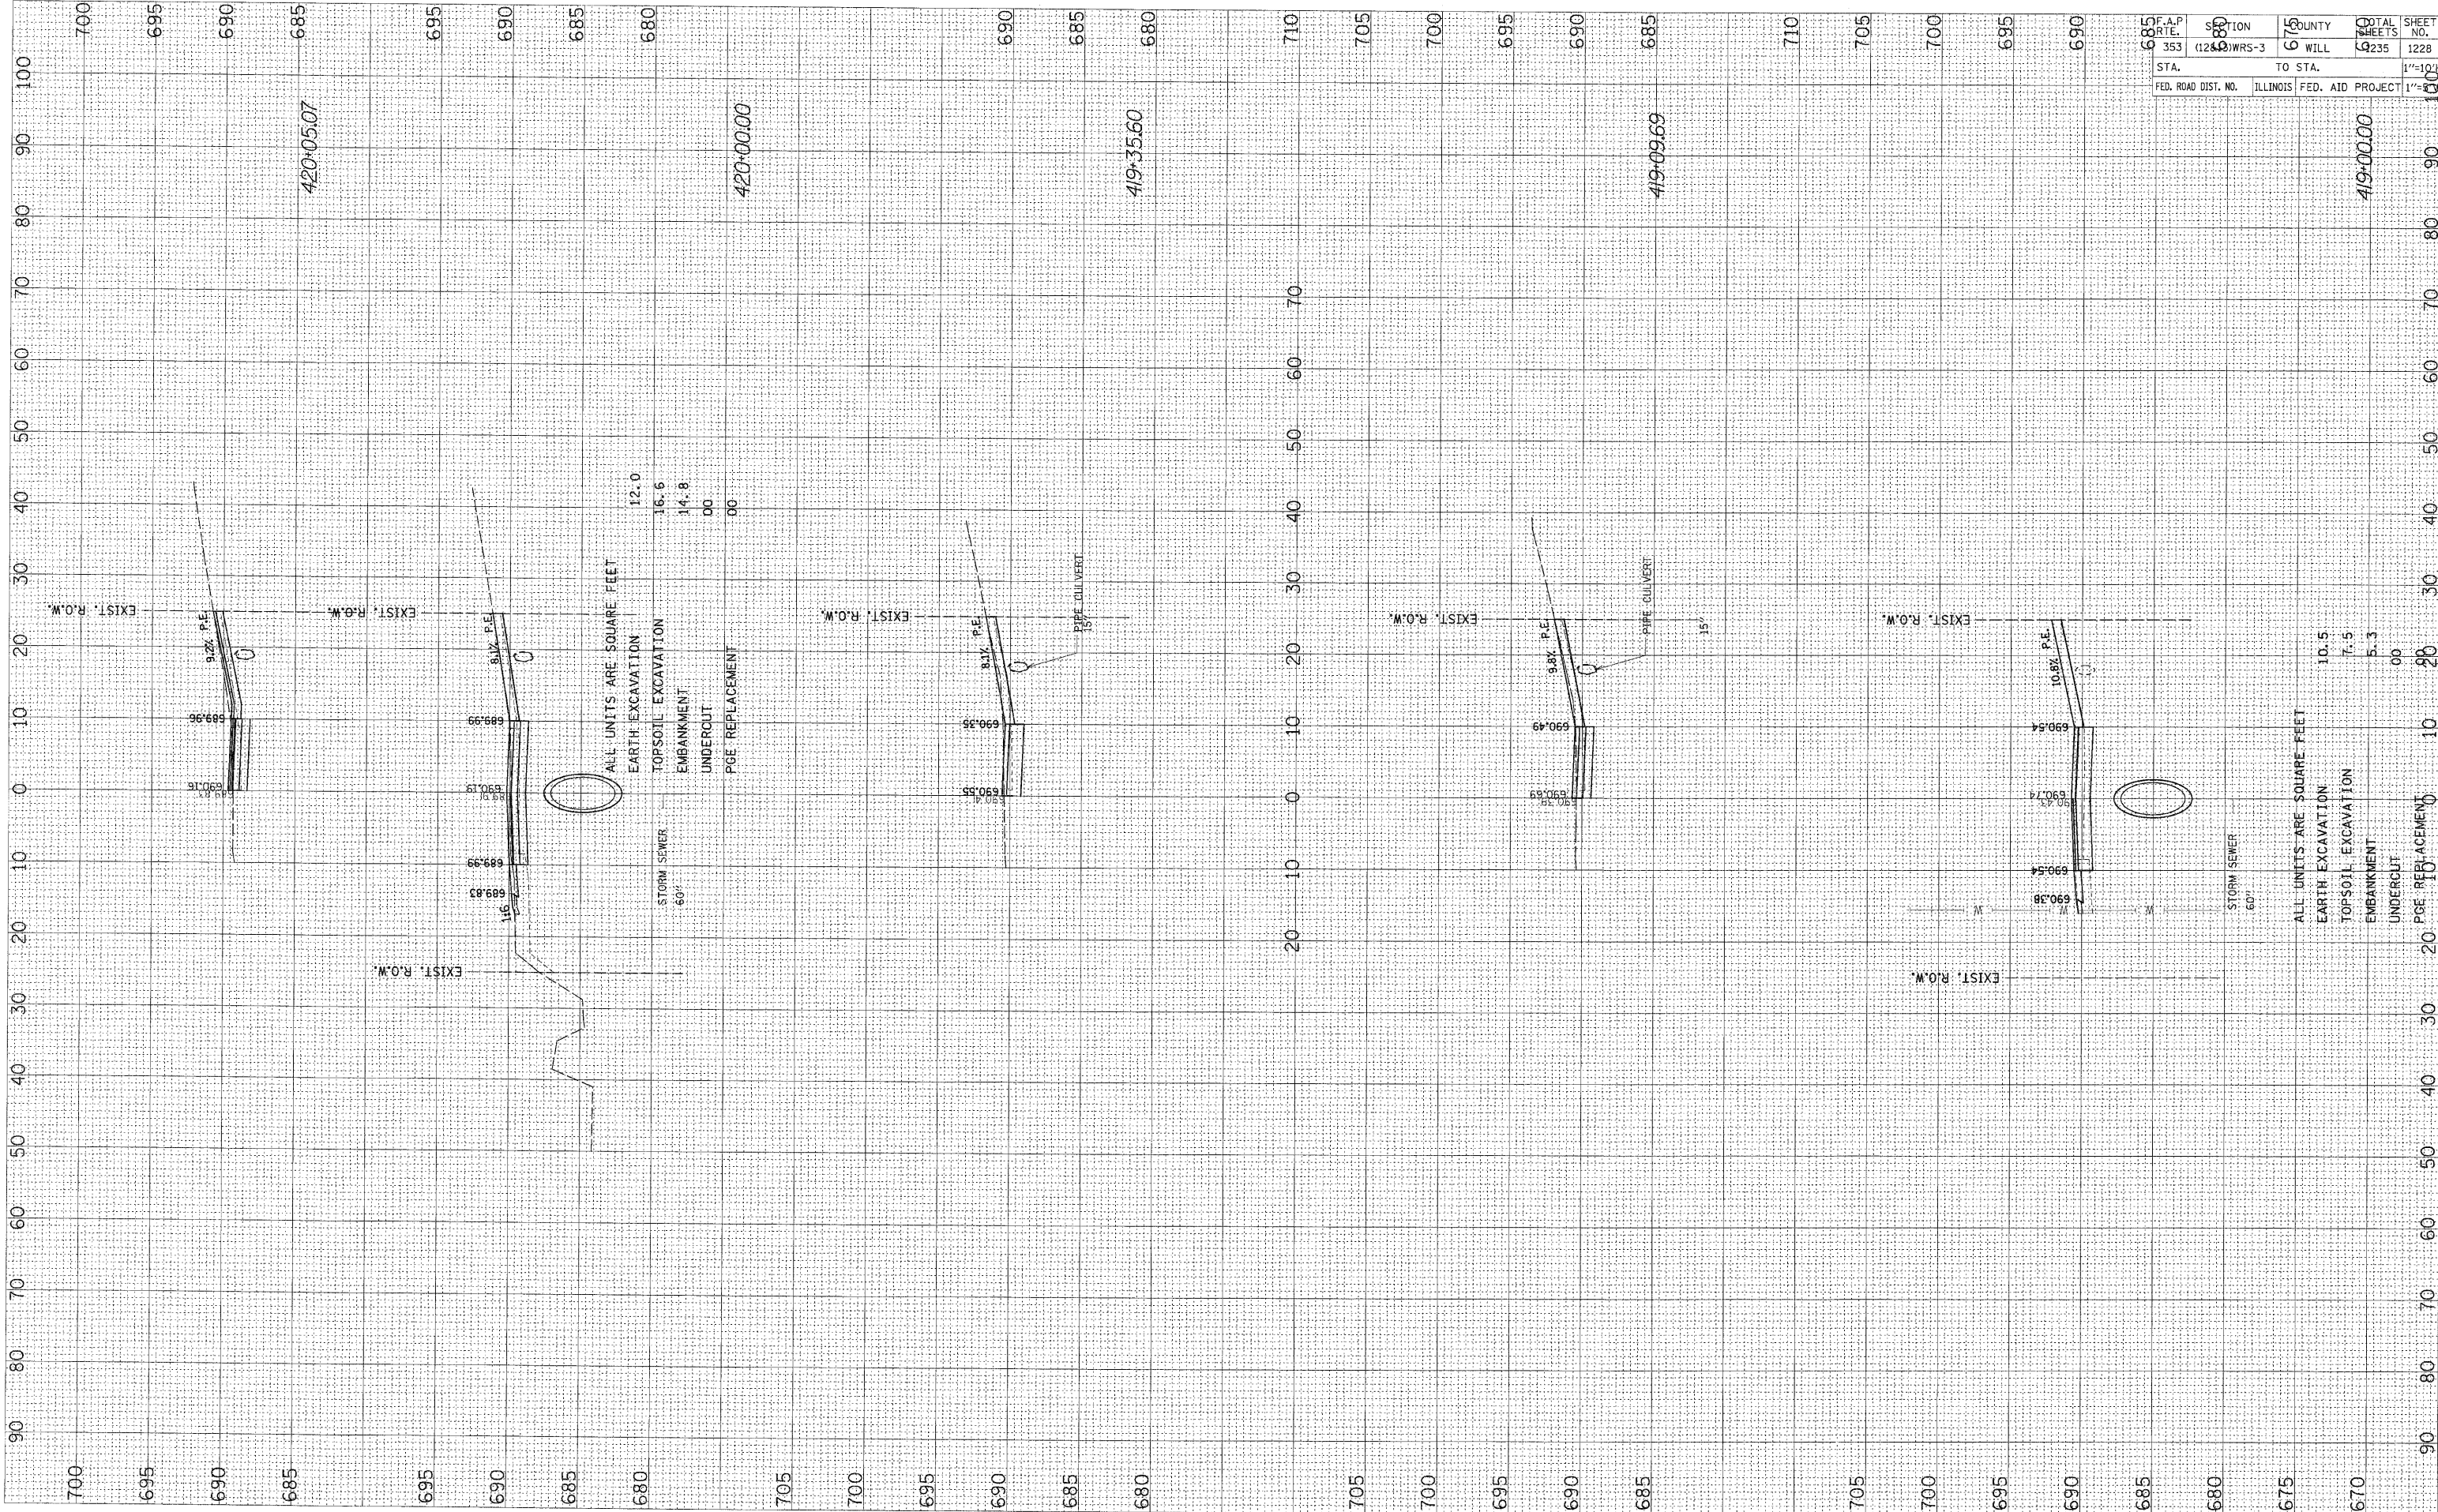

STATE	SECTION	COUNTY	TOTAL SHEETS	SHEET NO.
ILLINOIS	WRS-3	WILL	235	1228
STA. TO STA.		ILLINOIS FED. AID PROJECT		1"=10' H
FED. ROAD DIST. NO.				1"=100' V

ALL UNITS ARE SQUARE FEET
 EARTH EXCAVATION 12.0
 TOP SOIL EXCAVATION 16.6
 EMBANKMENT 14.8
 UNDERCUT 00
 PGE REPLACEMENT 00

ALL UNITS ARE SQUARE FEET
 EARTH EXCAVATION 10.5
 TOP SOIL EXCAVATION 7.5
 EMBANKMENT 5.3
 UNDERCUT 00
 PGE REPLACEMENT 00