


FINAL SURVEY BY DATE  
 SURVEYED BY DATE  
 TEMPLATE NO. DATE  
 NOTE BOOK NO. DATE  
 AREAS CHECKED EX  
 AREAS CHECKED EX

ORIGINAL SURVEY BY DATE  
 PLOTTED BY DATE  
 NOTE BOOK NO. DATE  
 AREAS CHECKED EX  
 AREAS CHECKED EX

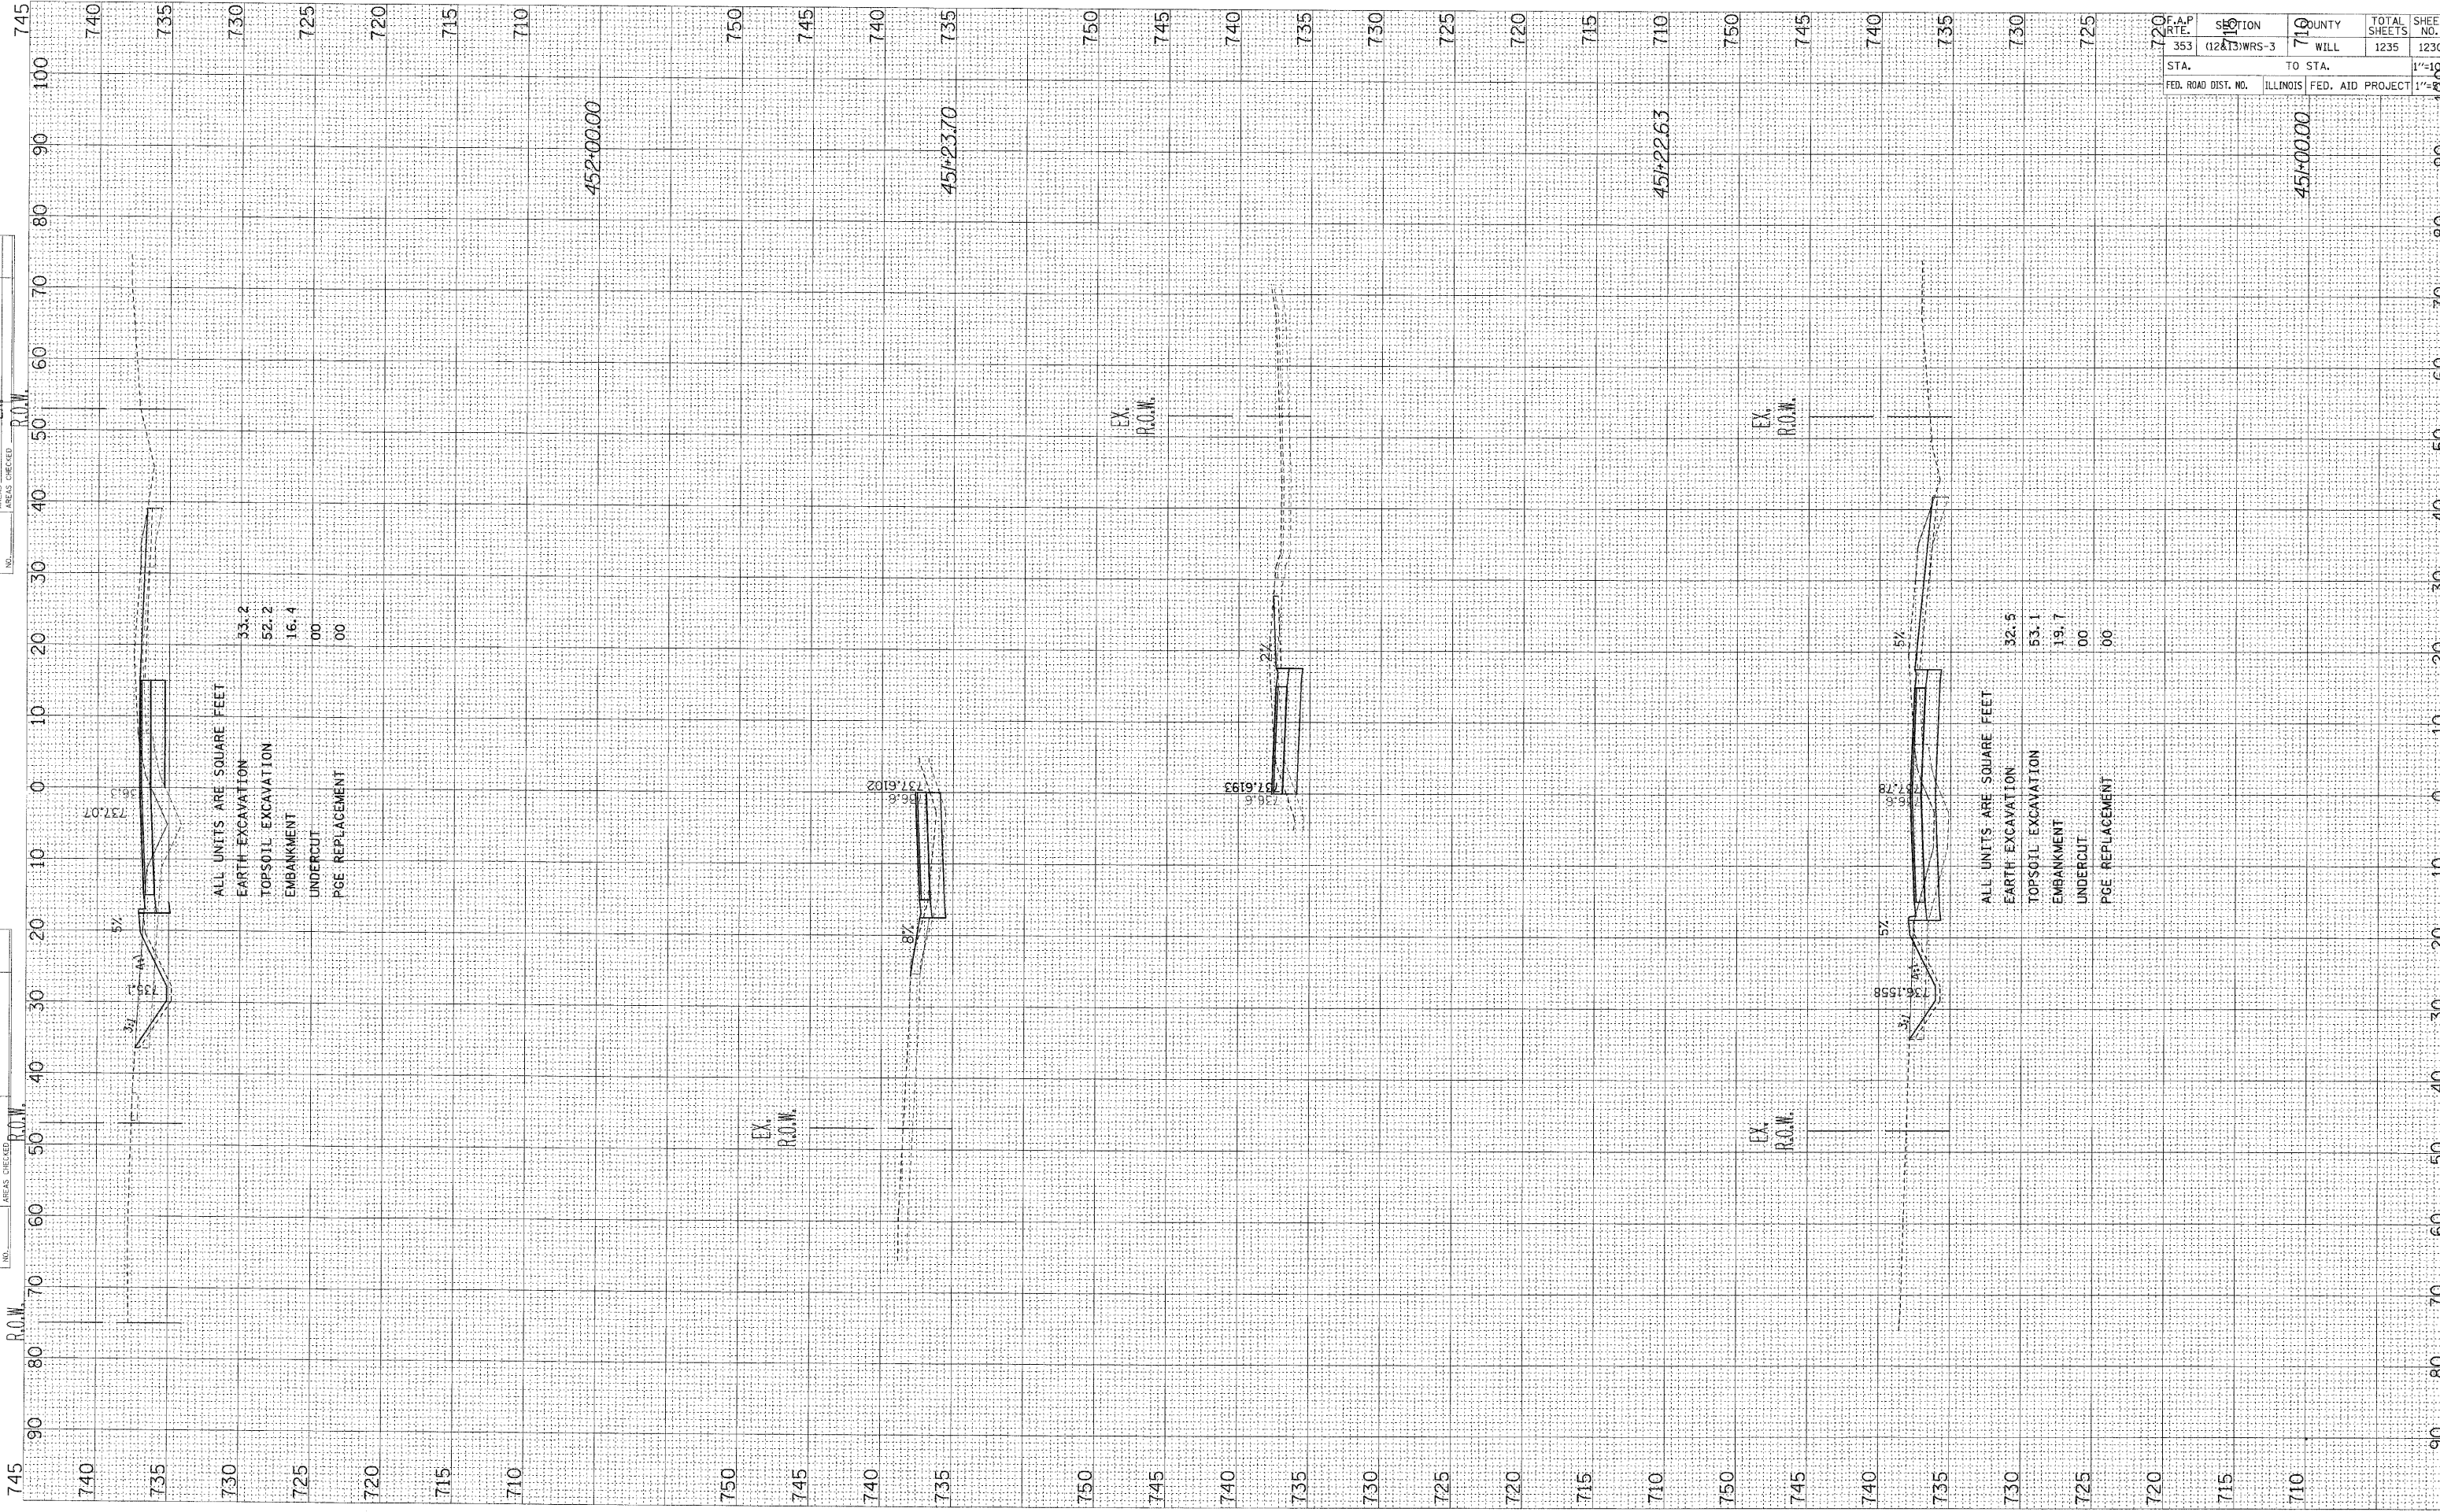

STA. 720	TO STA. 710	TOTAL SHEETS 1235	SHEET NO. 1230
FED. ROAD DIST. NO. ILLINOIS		FED. AID PROJECT	