



F.A.P. RTE.	SECTION	COUNTY	TOTAL SHEETS	SHEET NO
353	(12&13)WRS-3	WILL	1235	124
STA. 260+00		TO STA. 290+00		
FED. ROAD DIST. NO.	BILLINGS	FED. AID PROJECT		
CONTRACT NO. 62479				

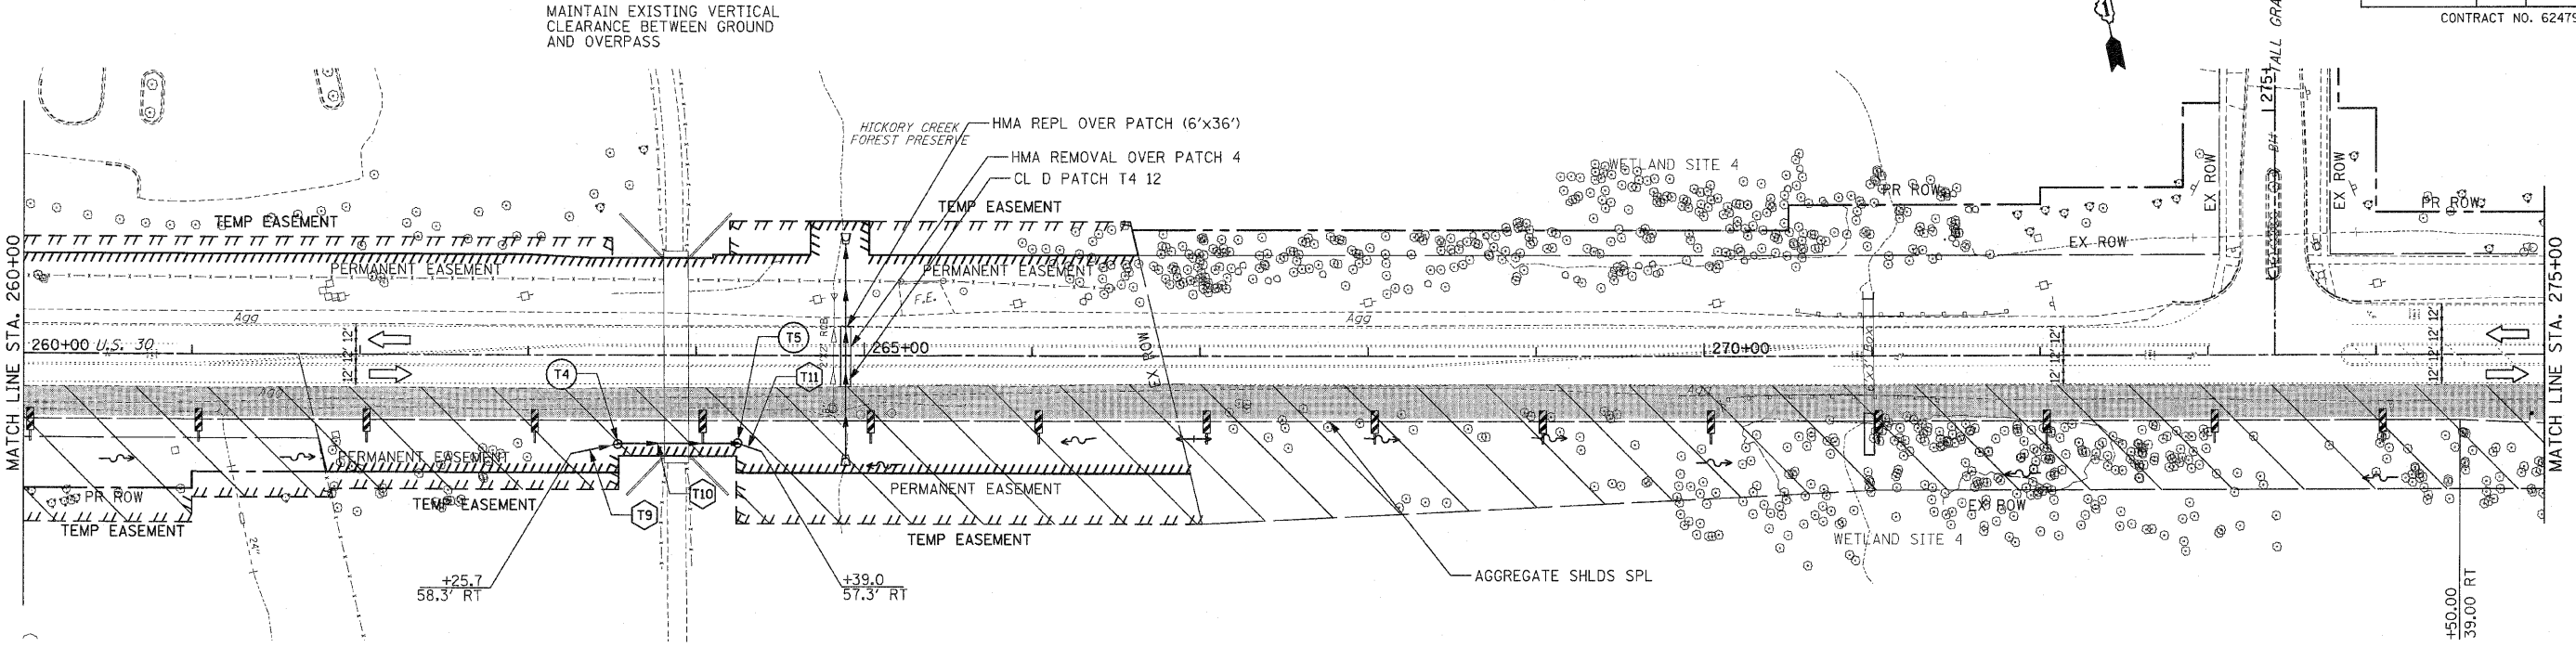

STRUCTURE	STRUCTURE			RIM ELEVATION	INVERT ELEVATION		
	STATION	OFFSET	TYPE		NORTH	EAST	SOUTH
T4	263+54.8	52.6 RT	MH A4	699.90	697.01	697.01	
T4	264+24.0	52.6 RT	MH A4	699.70	696.80	696.80	

PIPE NO.	LENGTH	PIPE DIAMETER	TYPE	SLOPE (FT/FT)	INVERT		TRENCH BACKFILL
					U.S.	D.S.	
T9	29	24	1	.003	697.1	697.01	0
T10	70	24	1	.003	697.01	696.80	0
T11	15	24	1	.003	696.80	696.76	0
T12	25	15	1	.005	708.49	708.34	1.0

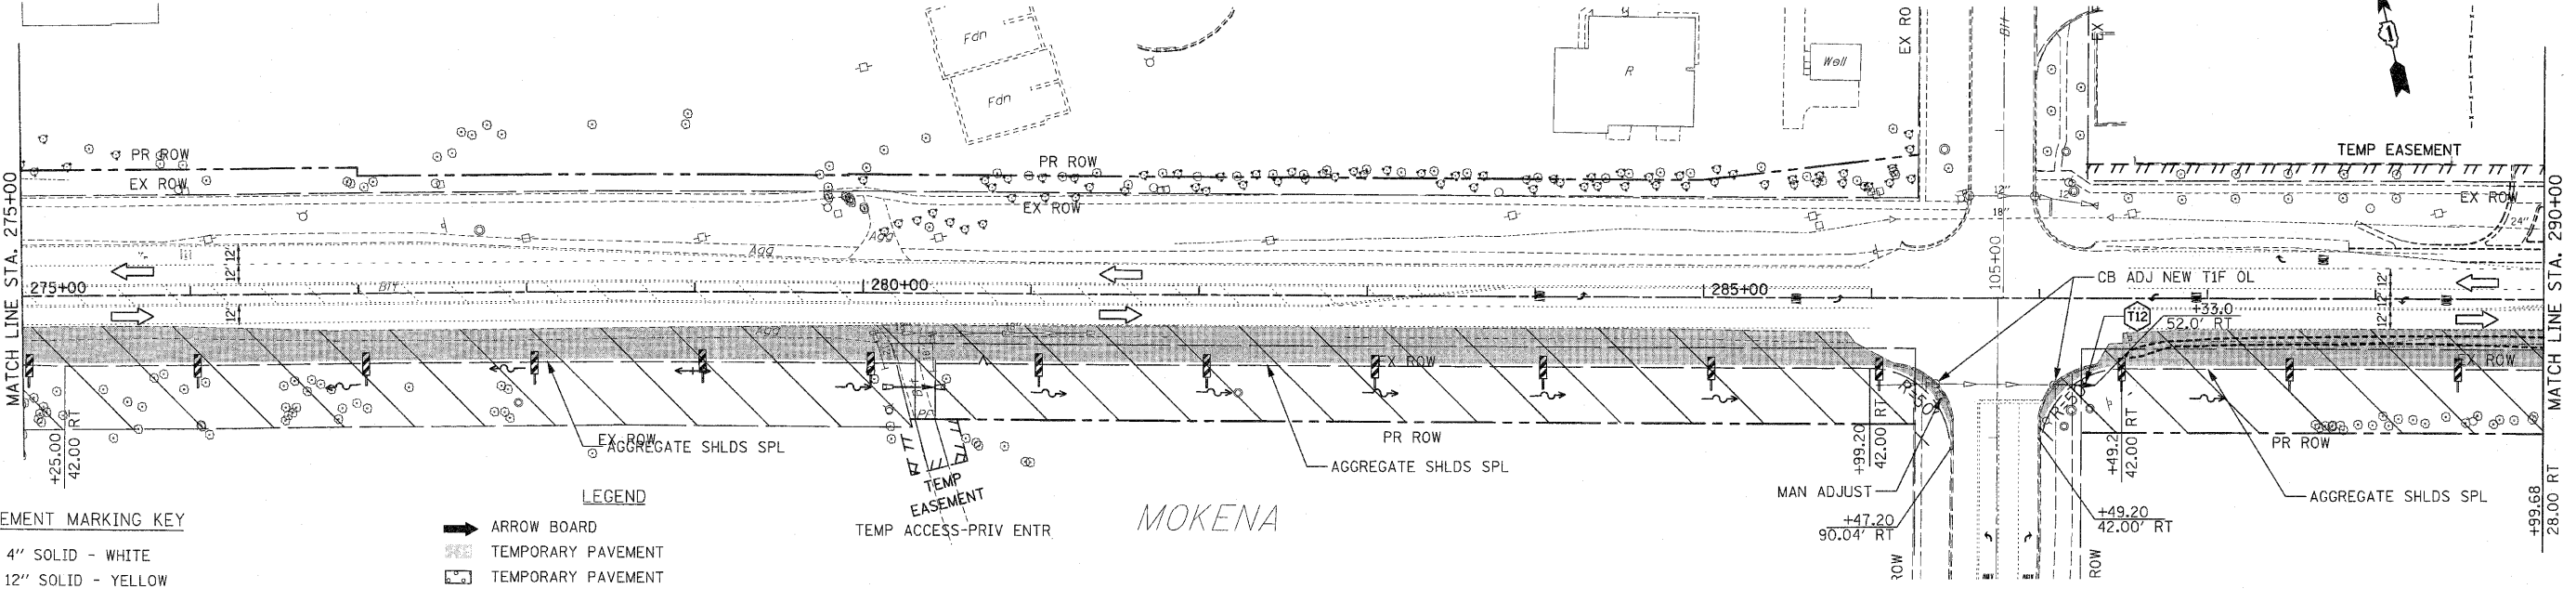

PAVEMENT MARKING KEY

- 1 4" SOLID - WHITE
- 2 12" SOLID - YELLOW
- 3 4" SOLID - YELLOW @ 11" C-C
- 4 24" STOP BAR - WHITE
- 5 12" SOLID - WHITE
- 6 6" SOLID - WHITE
- 7 6"-6'/2' DASH-WHITE
- 8 4" SOLID - YELLOW
- 9 4" 30'/10' DASH WHITE

LEGEND

- ARROW BOARD
- TEMPORARY PAVEMENT
- TEMPORARY PAVEMENT
- CONSTRUCTED IN EARLIER STAGE
- CONSTRUCTION ZONE
- TYPE III BARRICADE WITH FLASHING LIGHTS
- TYPE II BARRICADE
- DRUM OR VERTICAL BARRICADE
- DIRECTION INDICATOR BARRICADE WITH STEADY BURN MONODIRECTIONAL LIGHT
- FLASHING LIGHT

- XX TEMPORARY STRUCTURE NUMBER
- XX TEMPORARY PIPE NUMBER

REVISIONS	
NAME	DATE

ILLINOIS DEPARTMENT OF TRANSPORTATION
MAINTENANCE OF TRAFFIC
 PRE-STAGE 1
 U.S. RTE. 30 (LINCOLN HIGHWAY)
 STA. 260+00 TO STA. 290+00
 SCALE: 1" = 50'
 DATE: / /
 DRAWN BY: BAE
 CHECKED BY: GB