


F.A.P. RTE.	SECTION	COUNTY	TOTAL SHEETS	SHEET NO.
353	(12&13)WRS-3	WILL	1235	205
STA.	TO STA.			
FED. ROAD DIST. NO.	ILLINOIS	FED. AID PROJECT		

CONTRACT NO. 62479

SIGN LEGEND

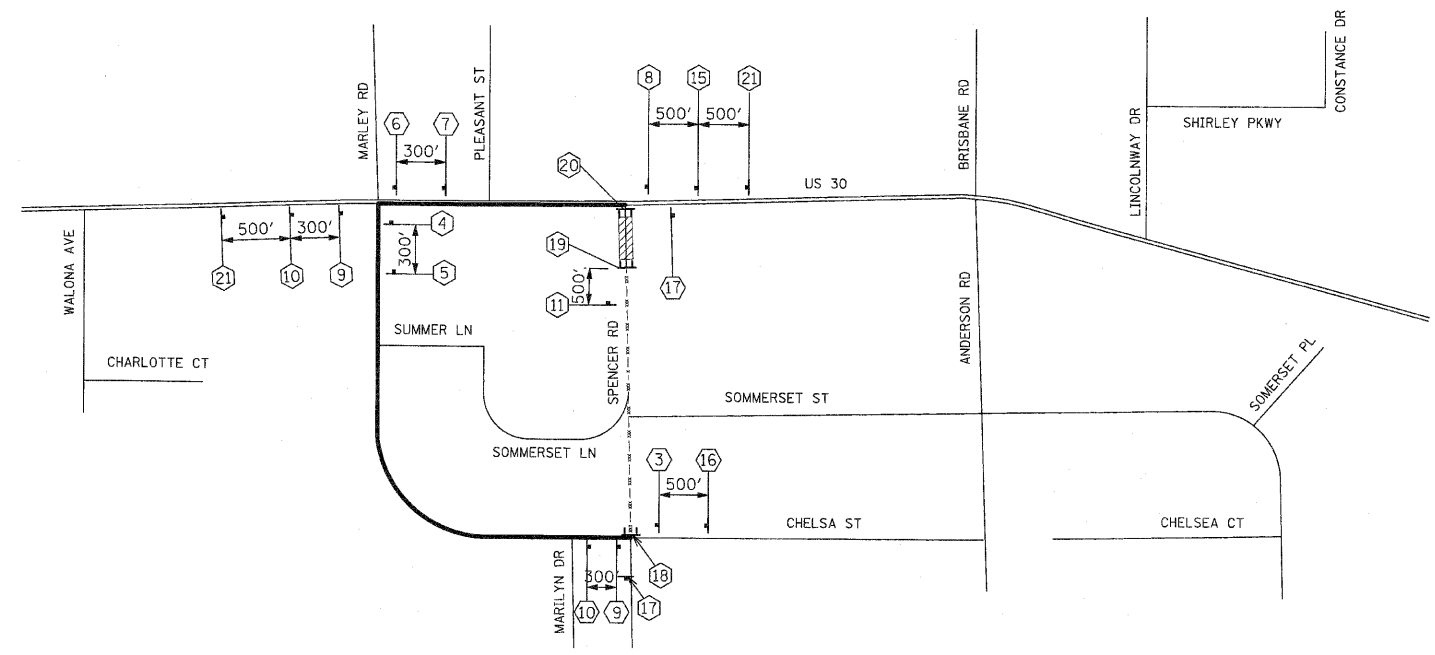

<p>1 M4-8-2412 M3-1-2412 SEE DETAIL M6-1L-2115</p>	<p>10 M4-8-2412 M3-3-2412 SEE DETAIL M5-1R-2115</p>	<p>17 M4-8A-2418</p>
<p>2 M4-8-2412 M3-1-2412 SEE DETAIL M5-1L-2115</p>	<p>11 W20-3-4848</p>	<p>18 R11-4-6030 M4-10L-4818 MIN. 5 EACH TYPE III BARRICADE</p>
<p>3 M4-8-2412 M3-1-2412 SEE DETAIL M6-3-2115</p>	<p>12 W20-3-4848</p>	<p>19 R11-2-4830 MIN. 5 EACH TYPE III BARRICADE</p>
<p>4 M4-8-2412 M3-1-2412 SEE DETAIL M6-1R-2115</p>	<p>13 W20-3-4848</p>	<p>20 R11-4-6030 M4-10R-4818 MIN. 5 EACH TYPE III BARRICADE</p>
<p>5 M4-8-2412 M3-1-2412 SEE DETAIL M5-1R-2115</p>	<p>14 W20-2-4848</p>	
<p>6 M4-8-2412 M3-3-2412 SEE DETAIL M6-1L-2115</p>	<p>15 W20-3-4848 D3-3612 (BLACK ON ORANGE)</p>	
<p>7 M4-8-2412 M3-3-2412 SEE DETAIL M5-1L-2115</p>	<p>16 W20-2-4848 M3-1-2412 D3-3612 (BLACK ON ORANGE) M3-3-2412 D3-3612 (BLACK ON ORANGE)</p>	<p>21 W20-2-4848 M3-3-2412 D3-3612 (BLACK ON ORANGE)</p>
<p>8 M4-8-2412 M3-3-2412 SEE DETAIL M6-3-2115</p>	<p>22 W20-3-4848 M3-1-2412 D3-3612 (BLACK ON ORANGE)</p>	<p>23 W20-3-4848 M3-3-2412 D3-3612 (BLACK ON ORANGE)</p>
<p>9 M4-8-2412 M3-3-2412 SEE DETAIL M6-1R-2115</p>		

- LEGEND**
- DETOUR ROUTE
 - PARTIALLY CLOSED ROADWAY
 - COMPLETELY CLOSED ROADWAY
 - MAJOR STREET
 - MINOR STREET
 - TYPE A MONODIRECTIONAL FLASHING LIGHT
 - TYPE III BARRICADE
 - SIGN

SPENCER ROAD
4" BLACK LETTERS ON ORANGE
REFLECTIVE BACKGROUND - 30" x 18"
SIGN DETAIL

REVISIONS		ILLINOIS DEPARTMENT OF TRANSPORTATION
NAME	DATE	
		<p>DETOUR PLAN STAGE PS2 SPENCER RD.</p> <p>SCALE : 1" = NTS DATE : / / DRAWN BY : BEC CHECKED BY : GB</p>