


F.A.P. RTE.	SECTION	COUNTY	TOTAL SHEETS	SHEET NO
353	(12&13)WRS-3	WILL	1235	209
STA.	TO STA.			
FED. ROAD DIST. NO.	ILLINOIS	FED. AID PROJECT		
CONTRACT NO. 62479				

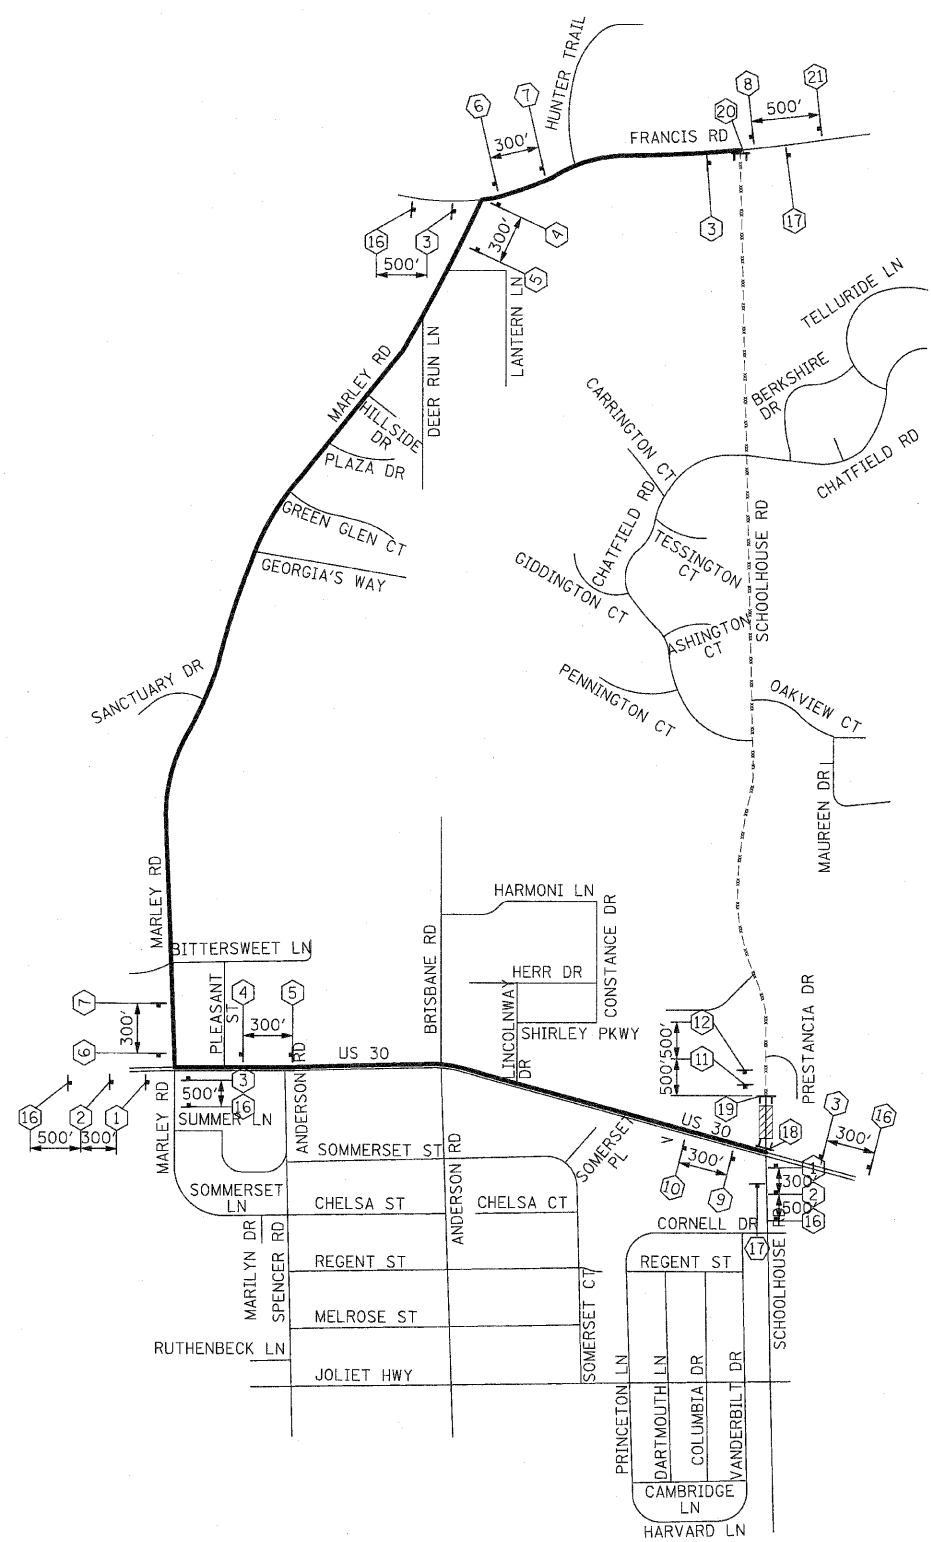

SIGN LEGEND

- | | | | | | | | | |
|---|--|--|----|--|--|----|--|---|
| 1 | | M4-8-2412
M3-1-2412
SEE DETAIL
M6-1L-2115 | 10 | | M4-8-2412
M3-3-2412
SEE DETAIL
M5-1R-2115 | 17 | | M4-8A-2418 |
| 2 | | M4-8-2412
M3-1-2412
SEE DETAIL
M5-1L-2115 | 11 | | W20-3-4848 | 18 | | R11-4-6030
M4-10L-4818
MIN. 5 EACH |
| 3 | | M4-8-2412
M3-1-2412
SEE DETAIL
M6-3-2115 | 12 | | W20-3-4848 | 19 | | R11-2-4830
MIN. 5 EACH |
| 4 | | M4-8-2412
M3-1-2412
SEE DETAIL
M6-1R-2115 | 13 | | W20-3-4848 | 20 | | R11-4-6030
M4-10R-4818
MIN. 5 EACH |
| 5 | | M4-8-2412
M3-1-2412
SEE DETAIL
M5-1R-2115 | 14 | | W20-2-4848 | 21 | | W20-2-4848 |
| 6 | | M4-8-2412
M3-3-2412
SEE DETAIL
M6-1L-2115 | 15 | | W20-3-4848 | 22 | | W20-3-4848 |
| 7 | | M4-8-2412
M3-3-2412
SEE DETAIL
M5-1L-2115 | 16 | | W20-2-4848 | 23 | | W20-3-4848 |
| 8 | | M4-8-2412
M3-3-2412
SEE DETAIL
M6-3-2115 | | | M3-1-2412
D3-4812
(BLACK ON ORANGE) | | | M3-3-2412
D3-4812
(BLACK ON ORANGE) |
| 9 | | M4-8-2412
M3-3-2412
SEE DETAIL
M6-1R-2115 | | | M3-1-2412
D3-4812
(BLACK ON ORANGE) | | | M3-3-2412
D3-4812
(BLACK ON ORANGE) |

- LEGEND**
- DETOUR ROUTE
 - PARTIALLY CLOSED ROADWAY
 - COMPLETELY CLOSED ROADWAY
 - MAJOR STREET
 - MINOR STREET
 - TYPE A MONODIRECTIONAL FLASHING LIGHT
 - TYPE III BARRICADE
 - SIGN

SCHOOLHOUSE ROAD

4" BLACK LETTERS ON ORANGE
REFLECTIVE BACKGROUND - 42" x 18"
SIGN DETAIL

REVISIONS		ILLINOIS DEPARTMENT OF TRANSPORTATION
NAME	DATE	
		DETOUR PLAN STAGE 1A SCHOOLHOUSE RD. SCALE : 1" = NTS DRAWN BY : BEC DATE : / / CHECKED BY : GB