


F.A.P. RTE.	SECTION	COUNTY	TOTAL SHEETS	SHEET NO.
353	(12&13)WRS-3	WILL	1235	213
STA.	TO STA.			
FED. ROAD DIST. NO.	BLMISE	FED. AID PROJECT		

CONTRACT NO. 62479

SIGN LEGEND

①		M4-8-2412 M3-1-2412 SEE DETAIL M6-1L-2115	⑩		M4-8-2412 M3-3-2412 SEE DETAIL M5-1R-2115	⑰		M4-8A-2418
②		M4-8-2412 M3-1-2412 SEE DETAIL M5-1L-2115	⑪		W20-3-4848	⑱		R11-4-6030 M4-10L-4818 MIN. 5 EACH
③		M4-8-2412 M3-1-2412 SEE DETAIL M6-3-2115	⑫		W20-3-4848	⑲		R11-2-4830 MIN. 5 EACH
④		M4-8-2412 M3-1-2412 SEE DETAIL M6-1R-2115	⑬		W20-3-4848	⑳		R11-4-6030 M4-10R-4818 MIN. 5 EACH
⑤		M4-8-2412 M3-1-2412 SEE DETAIL M5-1R-2115	⑭		W20-2-4848	⑳		
⑥		M4-8-2412 M3-3-2412 SEE DETAIL M6-1L-2115	⑮		W20-3-4848	㉑		W20-2-4848
⑦		M4-8-2412 M3-3-2412 SEE DETAIL M5-1L-2115	⑯		W20-2-4848	㉒		M3-1-2412 D3-5412 (BLACK ON ORANGE)
⑧		M4-8-2412 M3-3-2412 SEE DETAIL M6-3-2115	⑰		W20-3-4848	㉓		M3-3-2412 D3-5412 (BLACK ON ORANGE)
⑨		M4-8-2412 M3-3-2412 SEE DETAIL M6-1R-2115	⑱		W20-3-4848			

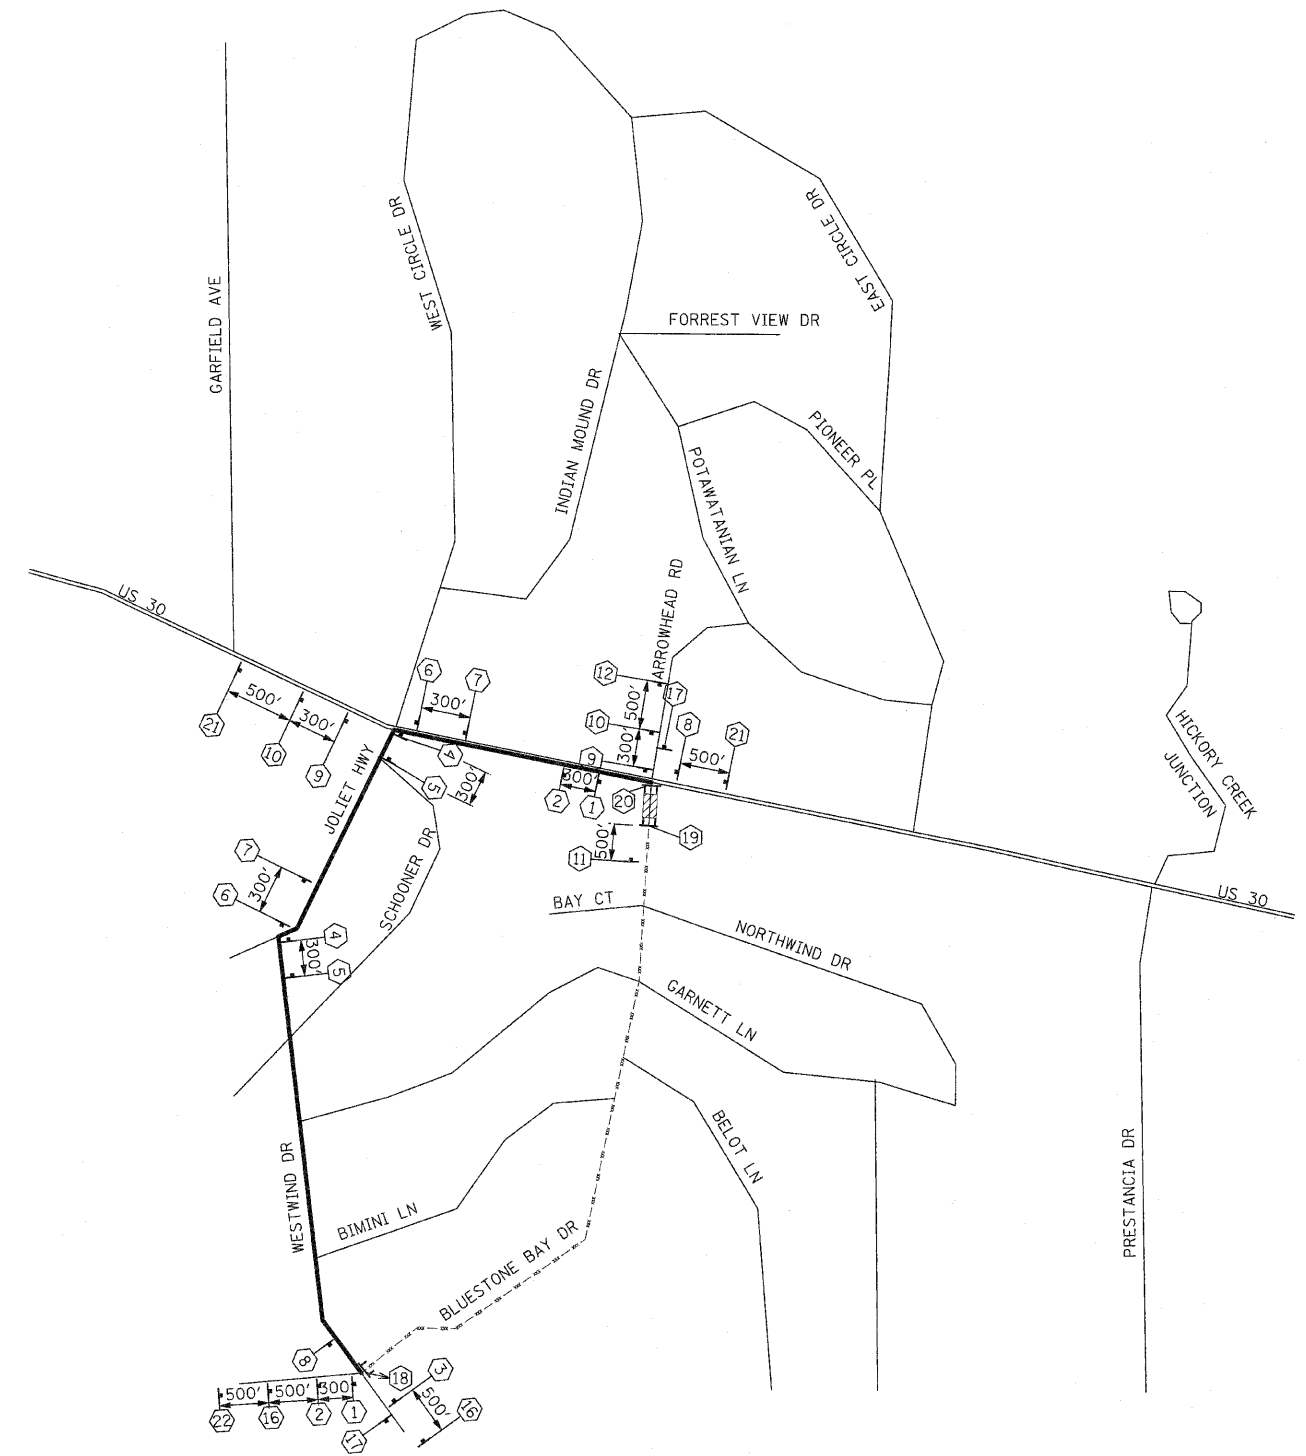

LEGEND

- DETOUR ROUTE
- PARTIALLY CLOSED ROADWAY
- COMPLETELY CLOSED ROADWAY
- MAJOR STREET
- MINOR STREET
- TYPE A MONODIRECTIONAL FLASHING LIGHT
- TYPE III BARRICADE
- SIGN

BLUESTONE BAY DRIVE
4" BLACK LETTERS ON ORANGE
REFLECTIVE BACKGROUND - 36" x 18"

SIGN DETAIL

REVISIONS		ILLINOIS DEPARTMENT OF TRANSPORTATION
NAME	DATE	
		DETOUR PLAN STAGE 2 BLUESTONE BAY DR.

SCALE : 1" = NTS DRAWN BY : BEC
DATE : / / CHECKED BY : GB