


F.A.P. RTE.	SECTION	COUNTY	TOTAL SHEETS	SHEET NO.
353	(12&13)WRS-3	WILL	1235	215
STA.	TO STA.			
FED. ROAD DIST. NO.	ILLINOIS	FED. AID PROJECT		
CONTRACT NO. 62479				

SIGN LEGEND

①		M4-8-2412 M3-1-2412 SEE DETAIL M6-1L-2115	⑩		M4-8-2412 M3-3-2412 SEE DETAIL M5-1R-2115	⑰		M4-8A-2418
②		M4-8-2412 M3-1-2412 SEE DETAIL M5-1L-2115	⑪		W20-3-4848	⑱		R11-4-6030 M4-10L-4818 MIN. 5 EACH
③		M4-8-2412 M3-1-2412 SEE DETAIL M6-3-2115	⑫		W20-3-4848	⑲		R11-2-4830 MIN. 5 EACH
④		M4-8-2412 M3-1-2412 SEE DETAIL M6-1R-2115	⑬		W20-3-4848	⑳		R11-4-6030 M4-10R-4818 MIN. 5 EACH
⑤		M4-8-2412 M3-1-2412 SEE DETAIL M5-1R-2115	⑭		W20-2-4848			
⑥		M4-8-2412 M3-3-2412 SEE DETAIL M6-1L-2115	⑮		W20-3-4848			
⑦		M4-8-2412 M3-3-2412 SEE DETAIL M5-1L-2115	⑯		W20-2-4848	㉑		W20-2-4848
⑧		M4-8-2412 M3-3-2412 SEE DETAIL M6-3-2115			M3-1-2412 D3-4812 (BLACK ON ORANGE)			M3-3-2412 D3-4812 (BLACK ON ORANGE)
⑨		M4-8-2412 M3-3-2412 SEE DETAIL M6-1R-2115	㉒		W20-3-4848	㉓		W20-3-4848

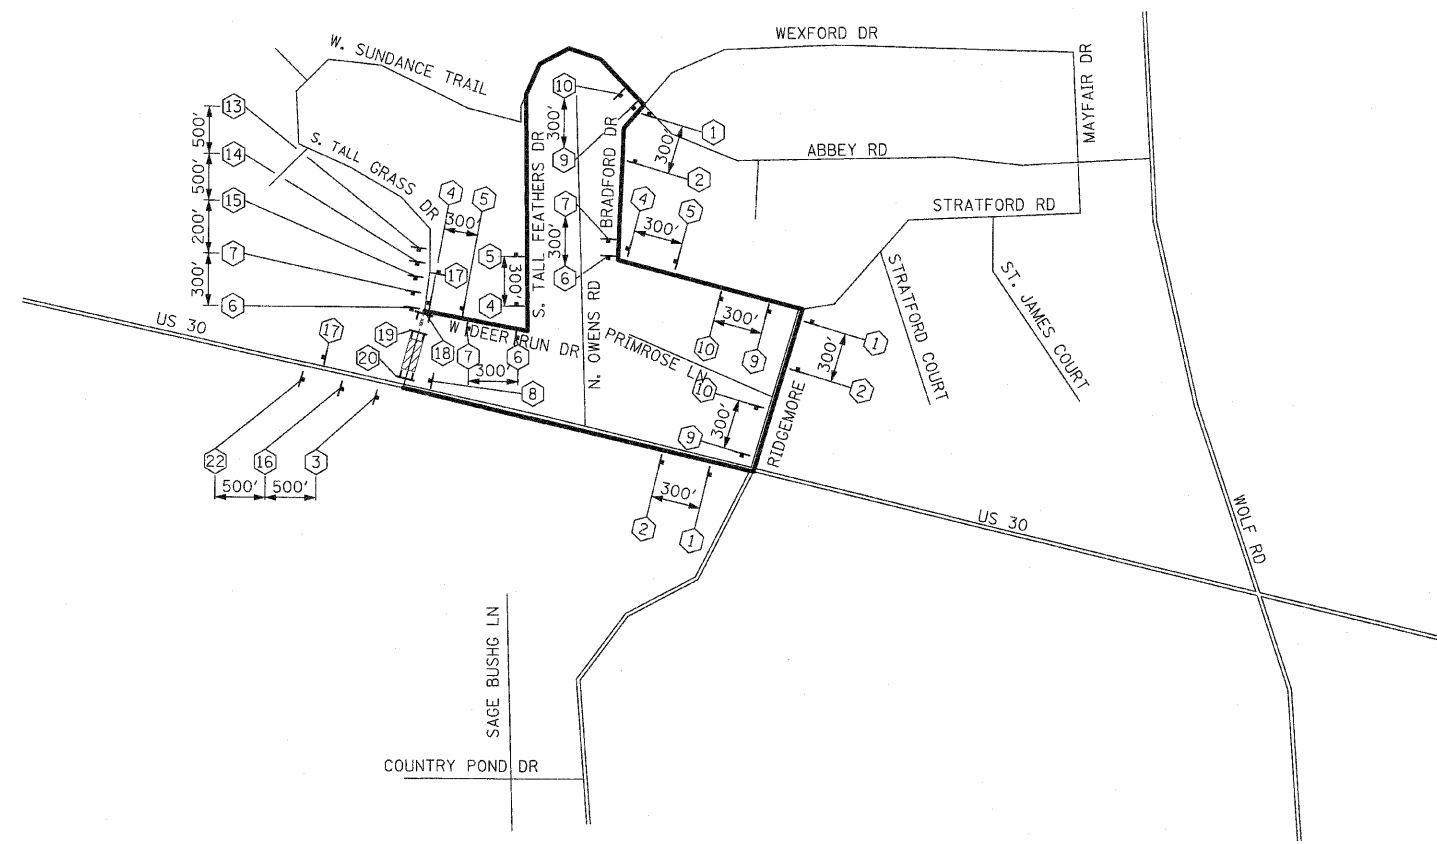

LEGEND

	DETOUR ROUTE
	PARTIALLY CLOSED ROADWAY
	COMPLETELY CLOSED ROADWAY
	MAJOR STREET
	MINOR STREET
	TYPE A MONODIRECTIONAL FLASHING LIGHT
	TYPE III BARRICADE
	SIGN

TALL GRASS DRIVE
 4" BLACK LETTERS ON ORANGE
 REFLECTIVE BACKGROUND - 36" x 18"
SIGN DETAIL

REVISIONS		ILLINOIS DEPARTMENT OF TRANSPORTATION
NAME	DATE	
		DETOUR PLAN STAGE 1. S. TALL GRASS DR. SCALE : 1" = NTS DRAWN BY : BEC DATE : / / CHECKED BY : GB