


F.A.P. RTE.	SECTION	COUNTY	TOTAL SHEETS	SHEET NO.
353	(12&13)WRS-3	WILL	1235	216
STA.	TO STA.			
FED. ROAD DIST. NO.	ILLINOIS	FED. AID PROJECT		

CONTRACT NO. 62479

SIGN LEGEND

 1 M4-8-2412 M3-1-2412 SEE DETAIL M6-1L-2115	 10 M4-8-2412 M3-3-2412 SEE DETAIL M5-1R-2115	 17 M4-8A-2418
 2 M4-8-2412 M3-1-2412 SEE DETAIL M5-1L-2115	 11 W20-3-4848	 18 R11-4-6030 M4-10L-4818 MIN. 5 EACH
 3 M4-8-2412 M3-1-2412 SEE DETAIL M6-3-2115	 12 W20-3-4848	 19 R11-2-4830 MIN. 5 EACH
 4 M4-8-2412 M3-1-2412 SEE DETAIL M6-1R-2115	 13 W20-3-4848	 20 R11-4-6030 M4-10R-4818 MIN. 5 EACH
 5 M4-8-2412 M3-1-2412 SEE DETAIL M5-1R-2115	 14 W20-2-4848	 21 W20-2-4848
 6 M4-8-2412 M3-3-2412 SEE DETAIL M6-1L-2115	 15 W20-3-4848	 22 M3-1-2412 D3-4212 (BLACK ON ORANGE)
 7 M4-8-2412 M3-3-2412 SEE DETAIL M5-1L-2115	 16 W20-2-4848	 23 M3-3-2412 D3-4212 (BLACK ON ORANGE)
 8 M4-8-2412 M3-3-2412 SEE DETAIL M6-3-2115	 22 W20-3-4848	 23 M3-1-2412 D3-4212 (BLACK ON ORANGE)
 9 M4-8-2412 M3-3-2412 SEE DETAIL M6-1R-2115	 22 W20-3-4848	 23 M3-3-2412 D3-4212 (BLACK ON ORANGE)

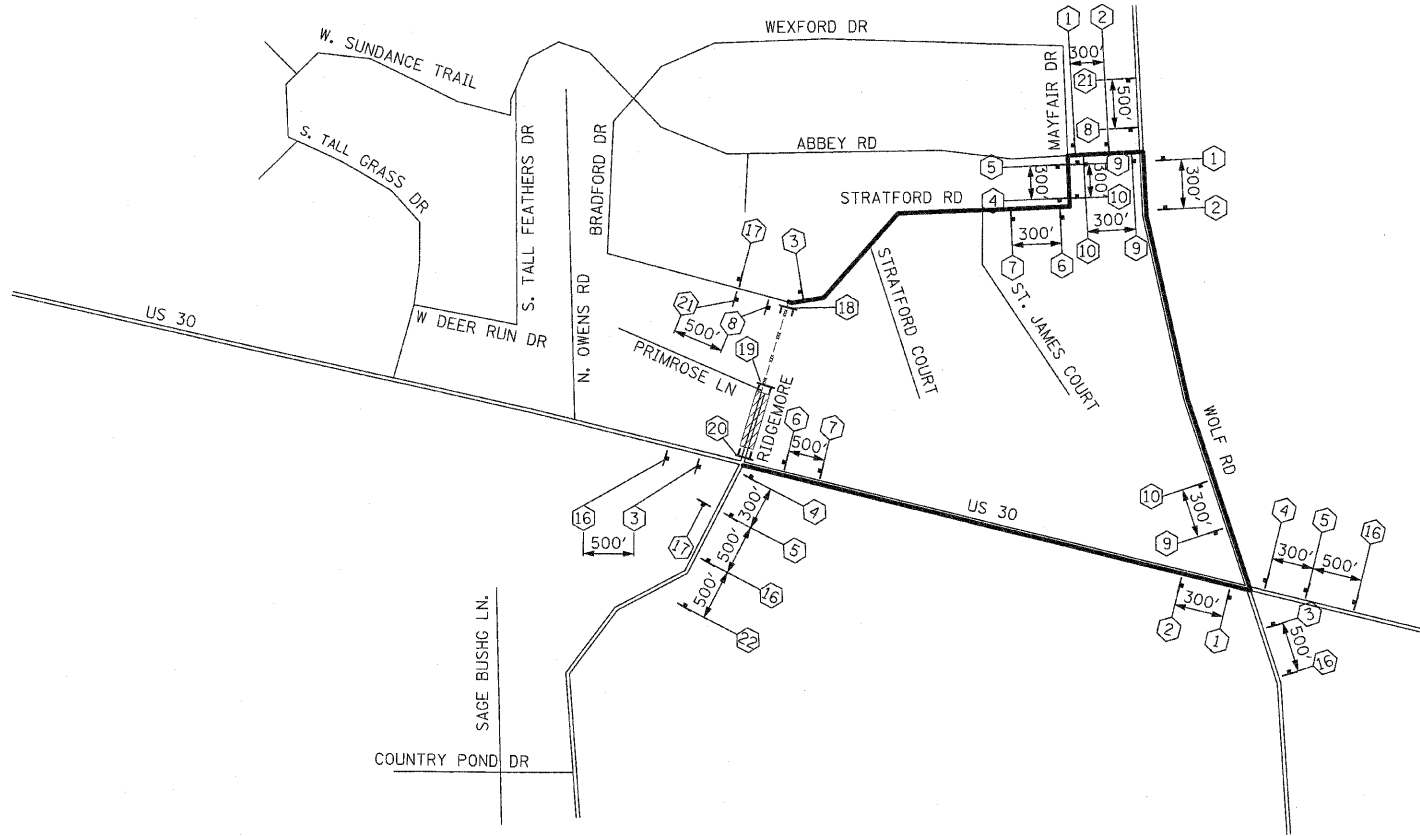

LEGEND

- DETOUR ROUTE
- PARTIALLY CLOSED ROADWAY
- COMPLETELY CLOSED ROADWAY
- MAJOR STREET
- MINOR STREET
- TYPE A MONODIRECTIONAL FLASHING LIGHT
- TYPE III BARRICADE
- SIGN

RIDGEMOOR ROAD

4" BLACK LETTERS ON ORANGE
REFLECTIVE BACKGROUND - 36" x 18"

SIGN DETAIL

REVISIONS		ILLINOIS DEPARTMENT OF TRANSPORTATION
NAME	DATE	
		<p align="center">DETOUR PLAN STAGE 1 RIDGEMOOR RD.</p> <p>SCALE : 1" = NTS DRAWN BY : BEC DATE : / / CHECKED BY : GB</p>