


F.A.P. RTE.	SECTION	COUNTY	TOTAL SHEETS	SHEET NO
353	(12&13)WRS-3	WILL	1235	218
STA.	TO STA.			
FED. ROAD DIST. NO.	ILLINOIS	FED. AID PROJECT		
CONTRACT NO. 62479				

**SIGN LEGEND**

①		M4-8-2412 M3-1-2412 SEE DETAIL M6-1L-2115	⑩		M4-8-2412 M3-3-2412 SEE DETAIL M5-1R-2115	⑰		M4-8A-2418
②		M4-8-2412 M3-1-2412 SEE DETAIL M5-1L-2115	⑪		W20-3-4848	⑱		R11-4-6030 M4-10L-4818 MIN. 5 EACH
③		M4-8-2412 M3-1-2412 SEE DETAIL M6-3-2115	⑫		W20-3-4848	⑲		R11-2-4830 MIN. 5 EACH
④		M4-8-2412 M3-1-2412 SEE DETAIL M6-1R-2115	⑬		W20-3-4848	⑳		R11-4-6030 M4-10R-4818 MIN. 5 EACH
⑤		M4-8-2412 M3-1-2412 SEE DETAIL M5-1R-2115	⑭		W20-2-4848			
⑥		M4-8-2412 M3-3-2412 SEE DETAIL M6-1L-2115	⑮		W20-3-4848			
⑦		M4-8-2412 M3-3-2412 SEE DETAIL M5-1L-2115	⑯		W20-2-4848	⑳		W20-2-4848
⑧		M4-8-2412 M3-3-2412 SEE DETAIL M6-3-2115			M3-1-2412 D3-5412 (BLACK ON ORANGE)			M3-3-2412 D3-5412 (BLACK ON ORANGE)
⑨		M4-8-2412 M3-3-2412 SEE DETAIL M6-1R-2115	㉑		W20-3-4848	㉒		W20-3-4848

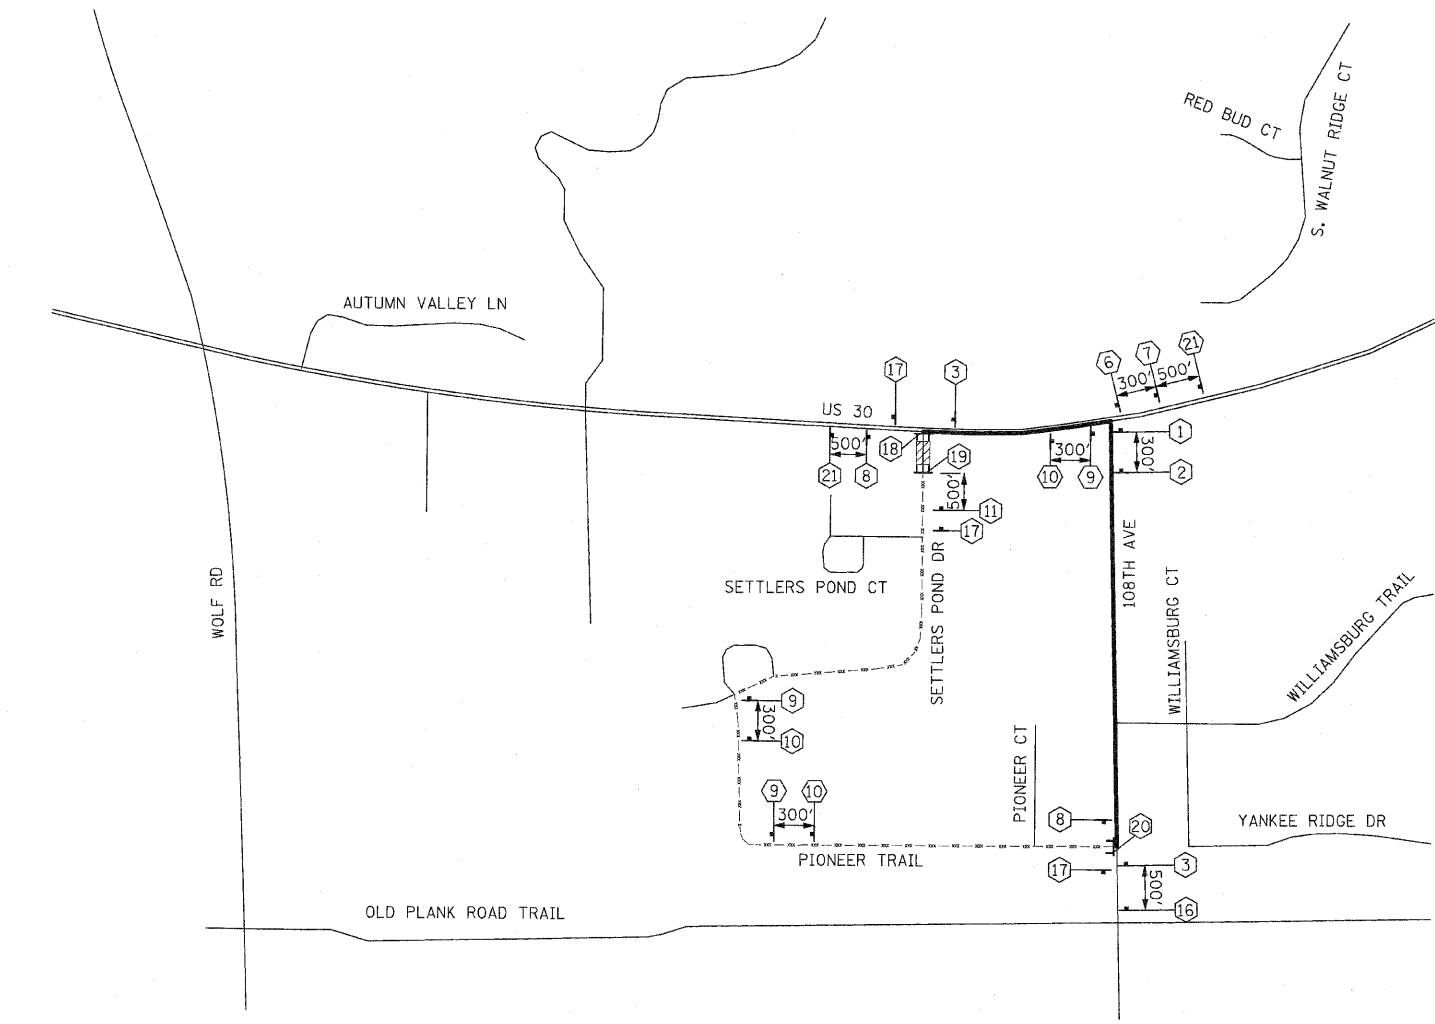

- LEGEND**
- DETOUR ROUTE
  - PARTIALLY CLOSED ROADWAY
  - COMPLETELY CLOSED ROADWAY
  - MAJOR STREET
  - MINOR STREET
  - TYPE A MONODIRECTIONAL FLASHING LIGHT
  - TYPE III BARRICADE

4" BLACK LETTERS ON ORANGE  
 REFLECTIVE BACKGROUND - 36" x 18"  
**SIGN DETAIL**

REVISIONS		ILLINOIS DEPARTMENT OF TRANSPORTATION
NAME	DATE	
		<b>DETOUR PLAN STAGE 1</b> <b>SETTLERS POND DR.</b>  SCALE : 1" = NTS    DRAWN BY : BEC DATE : / /            CHECKED BY : GB