


F.A.P. RTE.	SECTION	COUNTY	TOTAL SHEETS	SHEET NO.
353	(12&13)WRS-3	WILL	1235	224
STA.		TO STA.		
FED. ROAD DIST. NO.	ALIGNMENT	FED. AID PROJECT		
		CONTRACT NO. 62479		

**SIGN LEGEND**

1		M4-8-2412 M3-1-2412 SEE DETAIL M6-1L-2115	10		M4-8-2412 M3-3-2412 SEE DETAIL M5-1R-2115	17		M4-8A-2418
2		M4-8-2412 M3-1-2412 SEE DETAIL M5-1L-2115	11		W20-3-4848	18		MIN. 5 EACH
3		M4-8-2412 M3-1-2412 SEE DETAIL M6-3-2115	12		W20-3-4848	19		MIN. 5 EACH
4		M4-8-2412 M3-1-2412 SEE DETAIL M6-1R-2115	13		W20-3-4848	20		MIN. 5 EACH
5		M4-8-2412 M3-1-2412 SEE DETAIL M5-1R-2115	14		W20-2-4848	21		W20-2-4848
6		M4-8-2412 M3-3-2412 SEE DETAIL M6-1L-2115	15		W20-3-4848	22		M3-1-2412 D3-5412 (BLACK ON ORANGE)
7		M4-8-2412 M3-3-2412 SEE DETAIL M5-1L-2115	16		W20-2-4848	23		M3-3-2412 D3-5412 (BLACK ON ORANGE)
8		M4-8-2412 M3-3-2412 SEE DETAIL M6-3-2115	22		W20-3-4848			
9		M4-8-2412 M3-3-2412 SEE DETAIL M6-1R-2115						

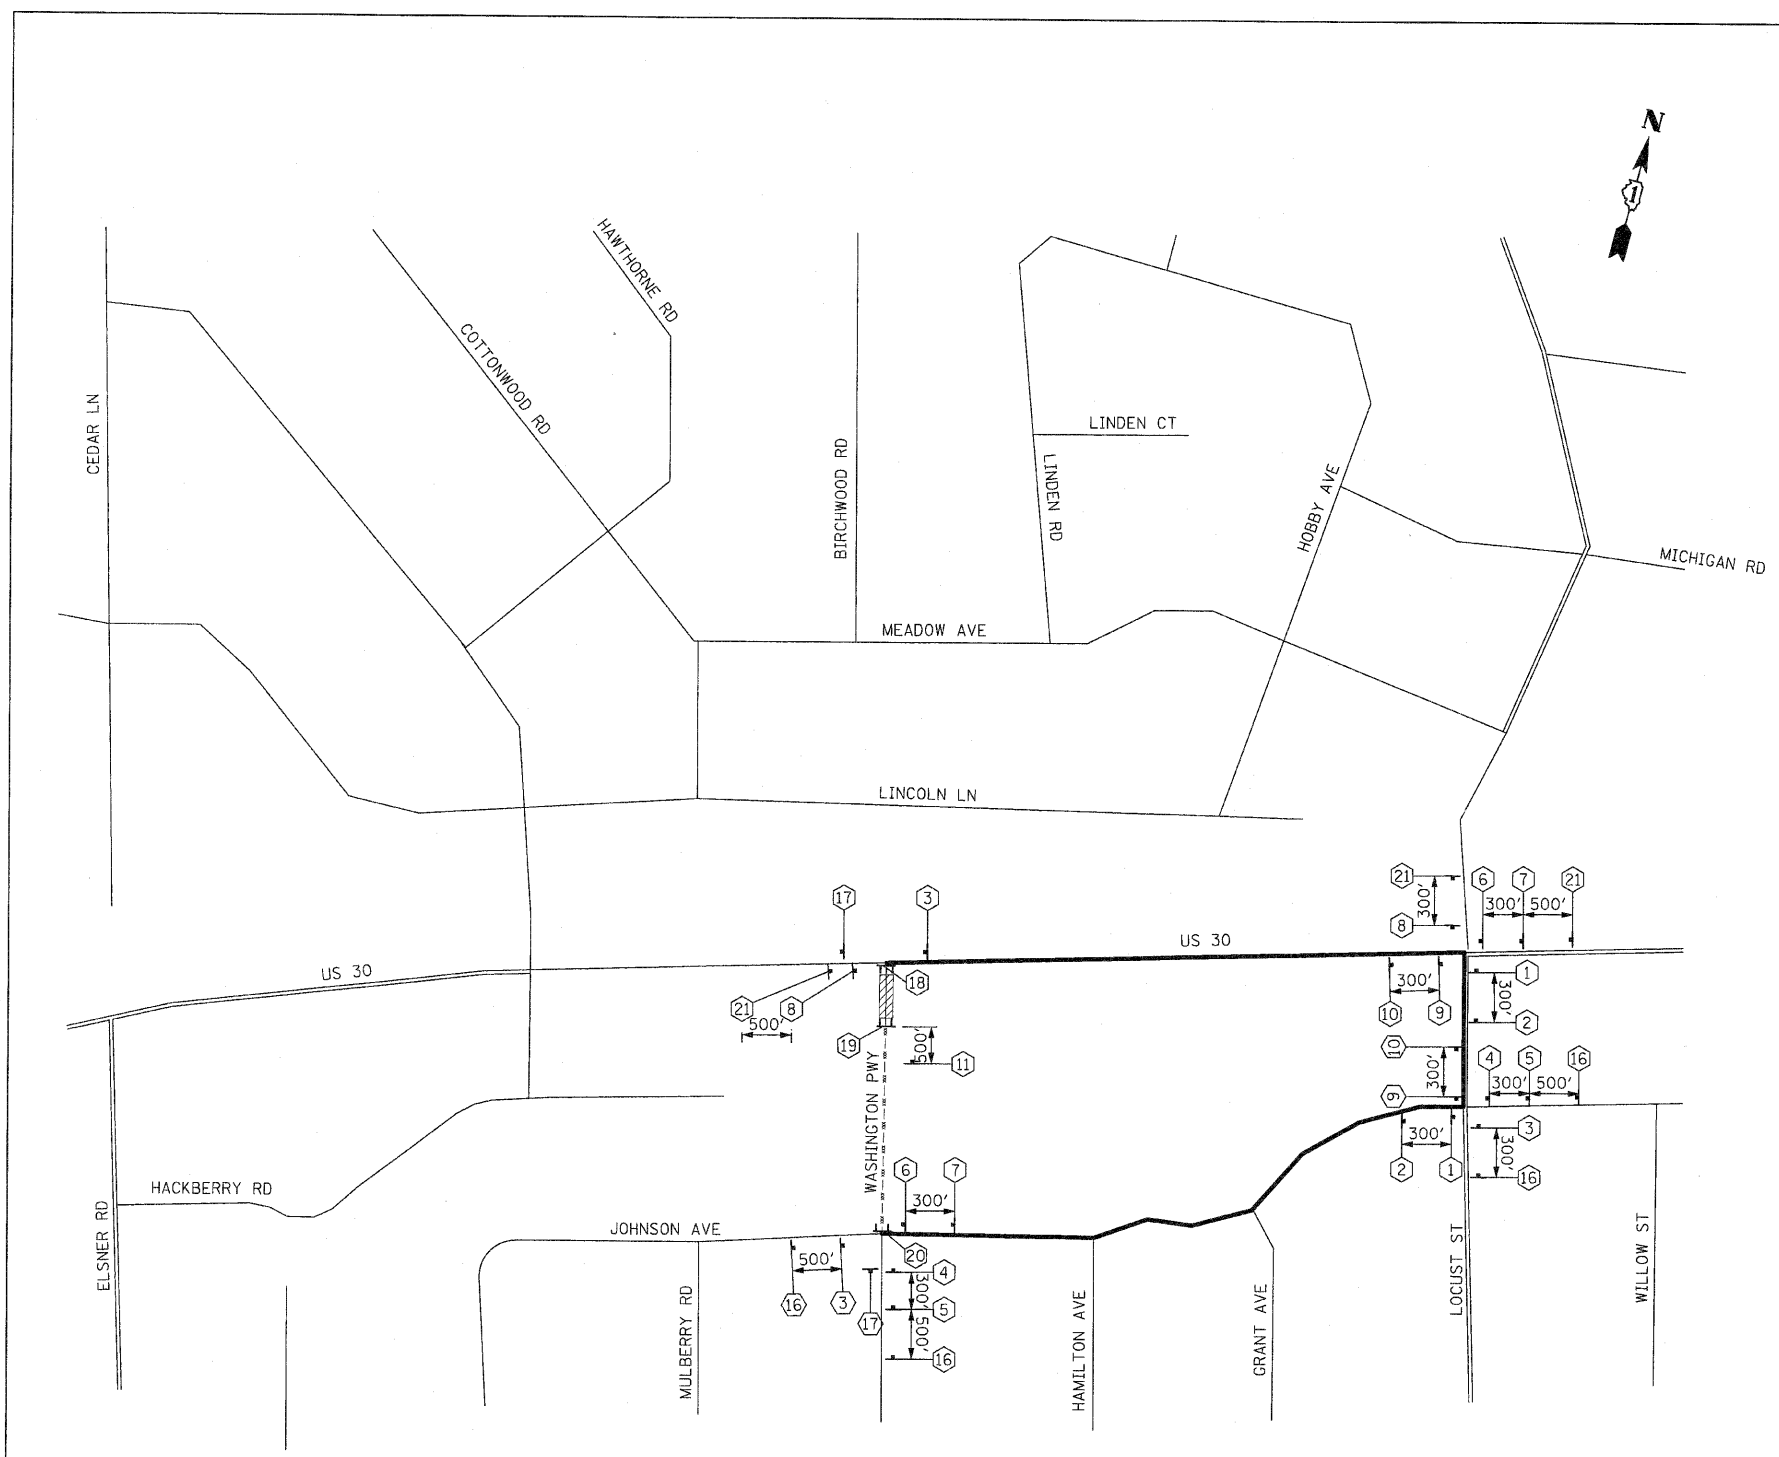

**LEGEND**

- DETOUR ROUTE
- PARTIALLY CLOSED ROADWAY
- COMPLETELY CLOSED ROADWAY
- MAJOR STREET
- MINOR STREET
- TYPE A MONODIRECTIONAL FLASHING LIGHT
- TYPE III BARRICADE
- SIGN



4" BLACK LETTERS ON ORANGE  
REFLECTIVE BACKGROUND - 36" x 18"

**SIGN DETAIL**

**NOTES:**

- HACKBERRY RD DETOUR SHALL NOT BE IN PLACE AT THE SAME TIME AS THE LOCUST ST OR ELM ST DETOURS. ONLY ONE DETOUR SHALL BE IN PLACE AT A TIME.
- DETOUR SHALL NOT BE IN PLACE AT THE SAME TIME AS THE BUTTERNUT DETOUR.

REVISIONS	
NAME	DATE

ILLINOIS DEPARTMENT OF TRANSPORTATION  
**DETOUR PLAN STAGE 2**  
WASHINGTON PKWY

SCALE : 1" = NTS  
DATE : / /  
DRAWN BY : BEC  
CHECKED BY : GB