


PROFILE LEFT OF U.S. ROUTE 30 CENTERLINE

F.A.P. RITE.	SECTION	COUNTY	TOTAL SHEETS	SHEET NO.
353	(12&13)WRS-3	WILL	1235	293
STA.	TO STA.			
FED. ROAD DIST. NO.	BLK/MS.	FED. AID PROJECT		

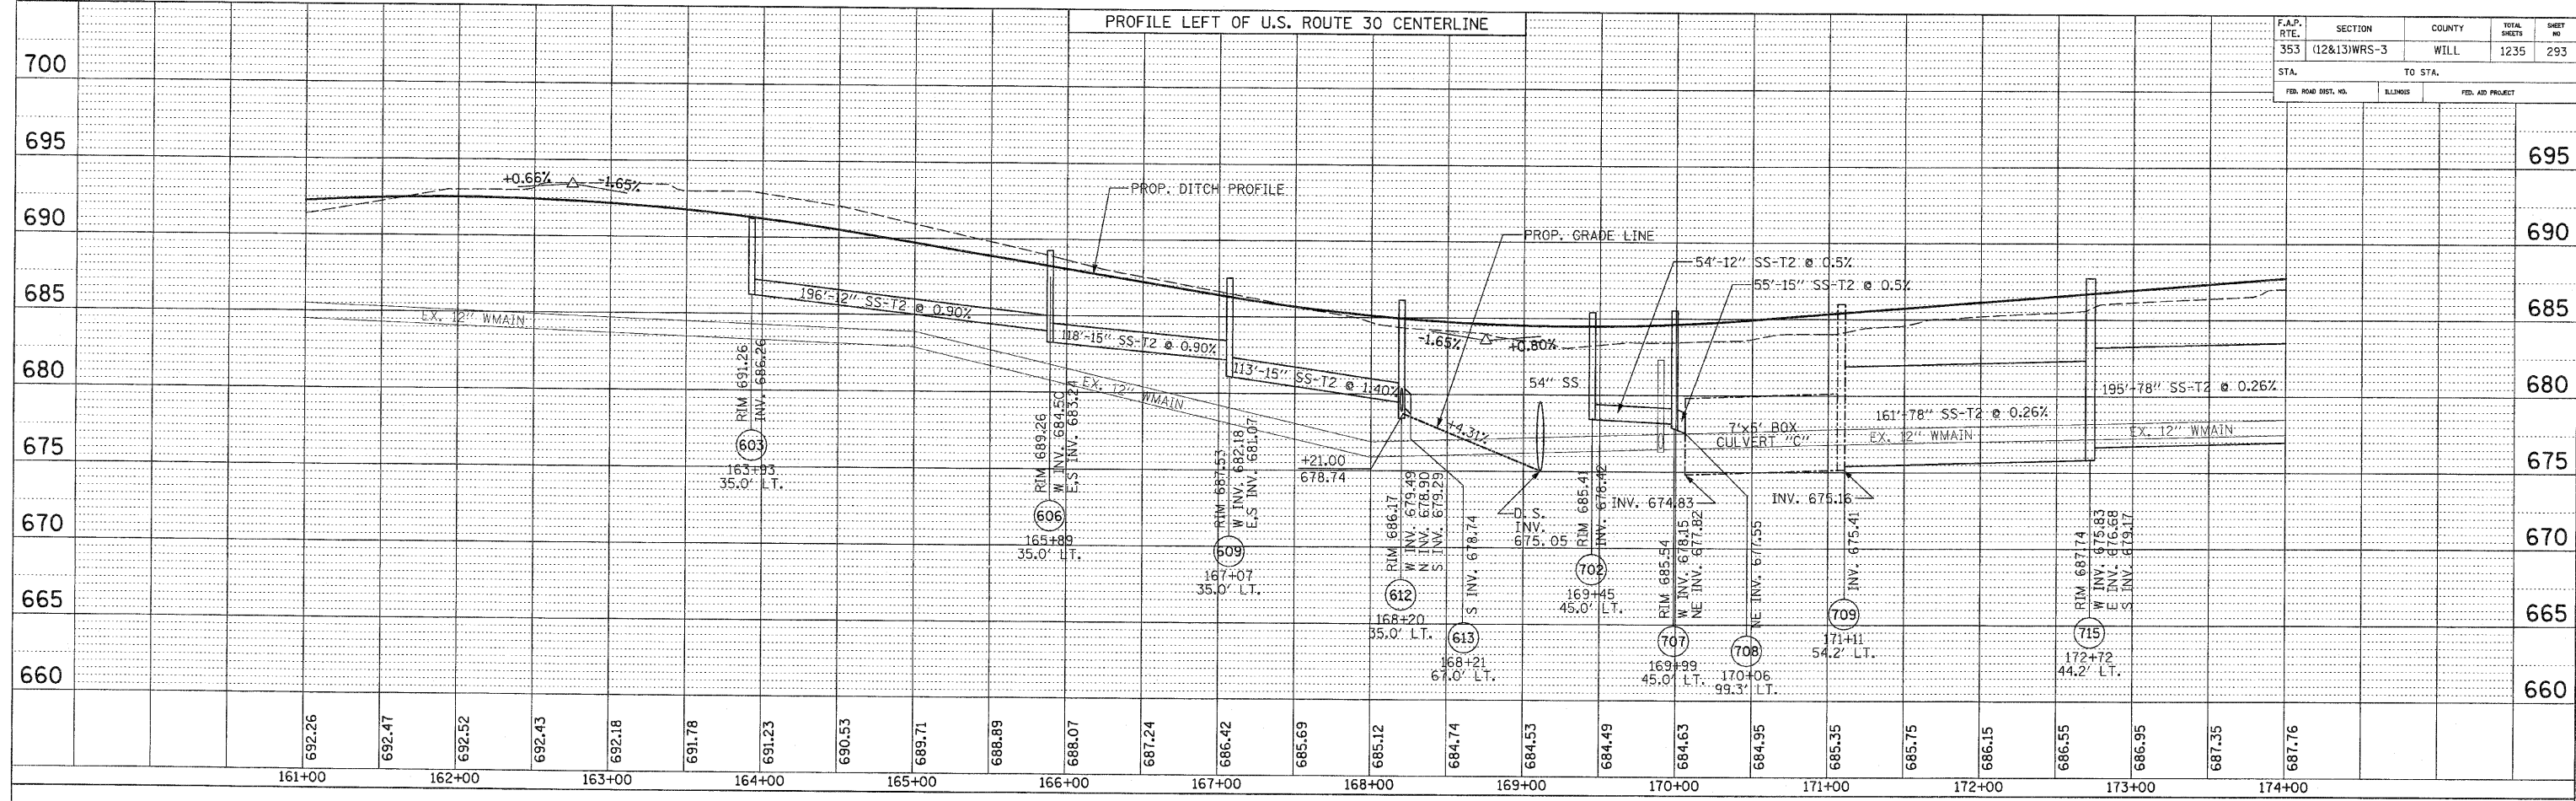

PROFILE RIGHT OF U.S. ROUTE 30 CENTERLINE

