


F.A.P. RTE.	SECTION	COUNTY	TOTAL SHEETS	SHEET NO.
353	(12&13)WRS-3	WILL.	1235	319
STA.		TO STA.		
FED. ROAD DIST. NO.		ILLINOIS	FED. AID PROJECT	

PROFILE LEFT OF U.S. ROUTE 30 CENTERLINE

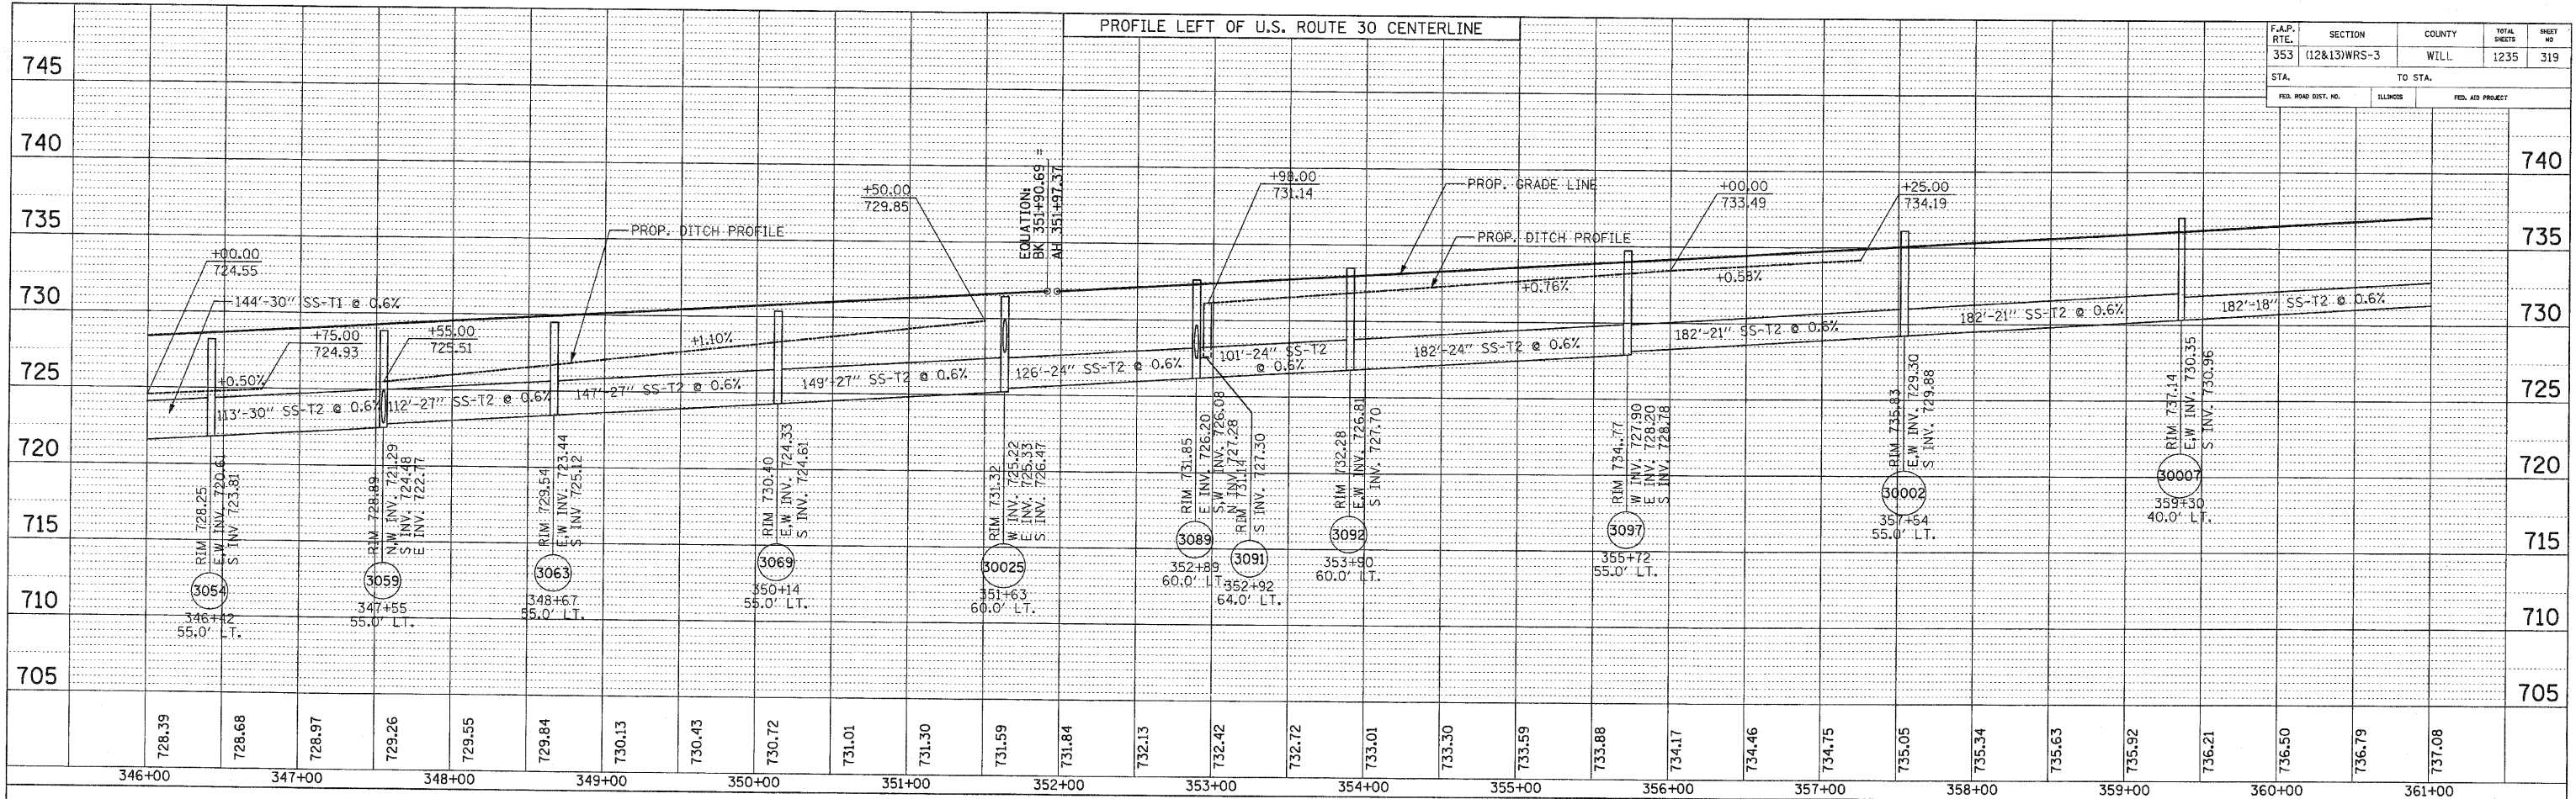

PROFILE RIGHT OF U.S. ROUTE 30 CENTERLINE

