

|                     |              |                  |              |           |
|---------------------|--------------|------------------|--------------|-----------|
| F.A.P. RTE.         | SECTION      | COUNTY           | TOTAL SHEETS | SHEET NO. |
| 353                 | (12&13)WRS-3 | WILL             | 1235         | 456       |
| STA.                |              | TO STA.          |              |           |
| FED. ROAD DIST. NO. | SLIPNOIS     | FED. AID PROJECT |              |           |
| CONTRACT NO. 62479  |              |                  |              |           |

**PAVEMENT MARKING KEY**



|        |   |                       |       |    |                       |
|--------|---|-----------------------|-------|----|-----------------------|
| YELLOW | 1 | 4" DOUBLE @ 11" C-C   | WHITE | 6  | 4" SOLID              |
|        | 3 | 4" SOLID              |       | 7  | 4"- 30' SKIP/10' DASH |
|        | 4 | 4"- 30' SKIP/10' DASH |       | 8  | 6" SOLID              |
|        | 5 | 12" DIAGONALS @ 45°   |       | 9  | 6"- 6' SKIP/2' DASH   |
|        |   |                       |       | 10 | 8" SOLID              |
|        |   |                       |       | 11 | 12" SOLID @ 45°       |
|        |   |                       |       | 12 | 24" STOP BAR          |

**PAVEMENT MARKING LEGEND**

- ☐ LETTERS AND SYMBOLS
- STOP LINE, 24" WHITE
- ▷ RAISED PAVEMENT MARKER (RPM), ONE-WAY CRYSTAL
- ▷ RAISED PAVEMENT MARKER (RPM), ONE-WAY AMBER
- ◆ RAISED PAVEMENT MARKER (RPM), TWO-WAY AMBER
- 240' T LENGTH OF TAPER
- 205' S LENGTH OF STORAGE

**PAVEMENT MARKING NOTES**

1. THERMOPLASTIC PAVEMENT MARKINGS SHALL BE APPLIED ON BITUMINOUS PAVEMENT.
2. POLYUREA PAVEMENT MARKINGS SHALL BE APPLIED ON P.C. CONCRETE PAVEMENT.
3. PAVEMENT MARKINGS AND RAISED PAVEMENT MARKERS SHALL BE PER DISTRICT ONE PAVEMENT MARKING AND RAISED PAVEMENT MARKERS DETAIL.
4. TWO WEEKS PRIOR TO PLACING PERMANENT PAVEMENT MARKINGS CONTACT THE VILLAGE OF FRANKFORT TRAFFIC FIELD ENGINEER AT (815) 469-2177.

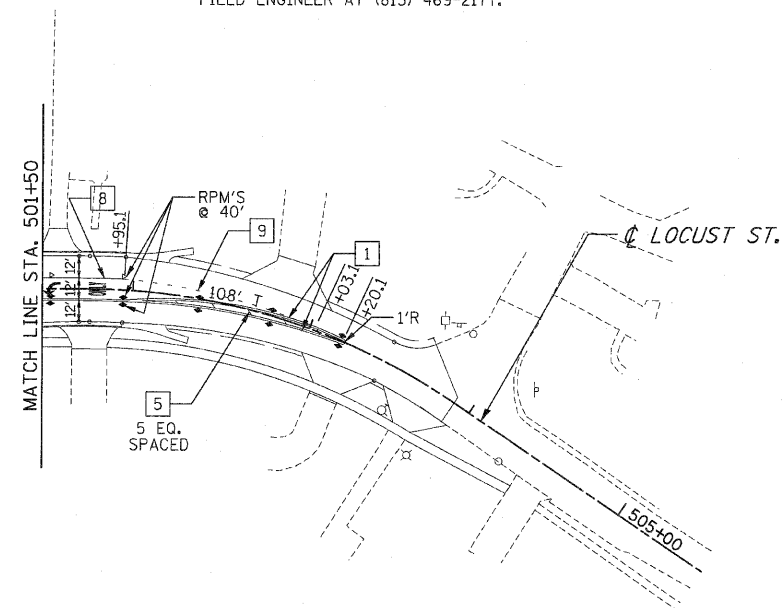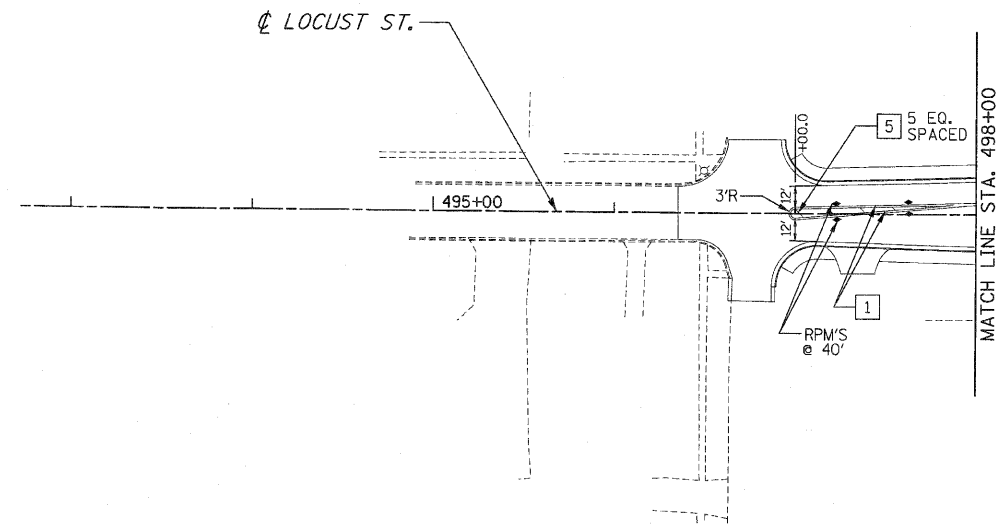

| REVISIONS |      | ILLINOIS DEPARTMENT OF TRANSPORTATION   |
|-----------|------|---|
| NAME      | DATE |   |
|           |      | <b>PAVEMENT MARKING PLANS</b><br><b>LOCUST STREET</b><br>STA. _____ TO STA. _____<br>SCALE : 1" = 50'      DRAWN BY : BAE<br>DATE : 10/12/2010      CHECKED BY : GB |
|           |      |   |
|           |      |   |
|           |      |   |
|           |      |   |
|           |      |   |