

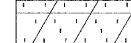
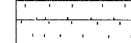
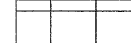




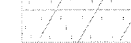


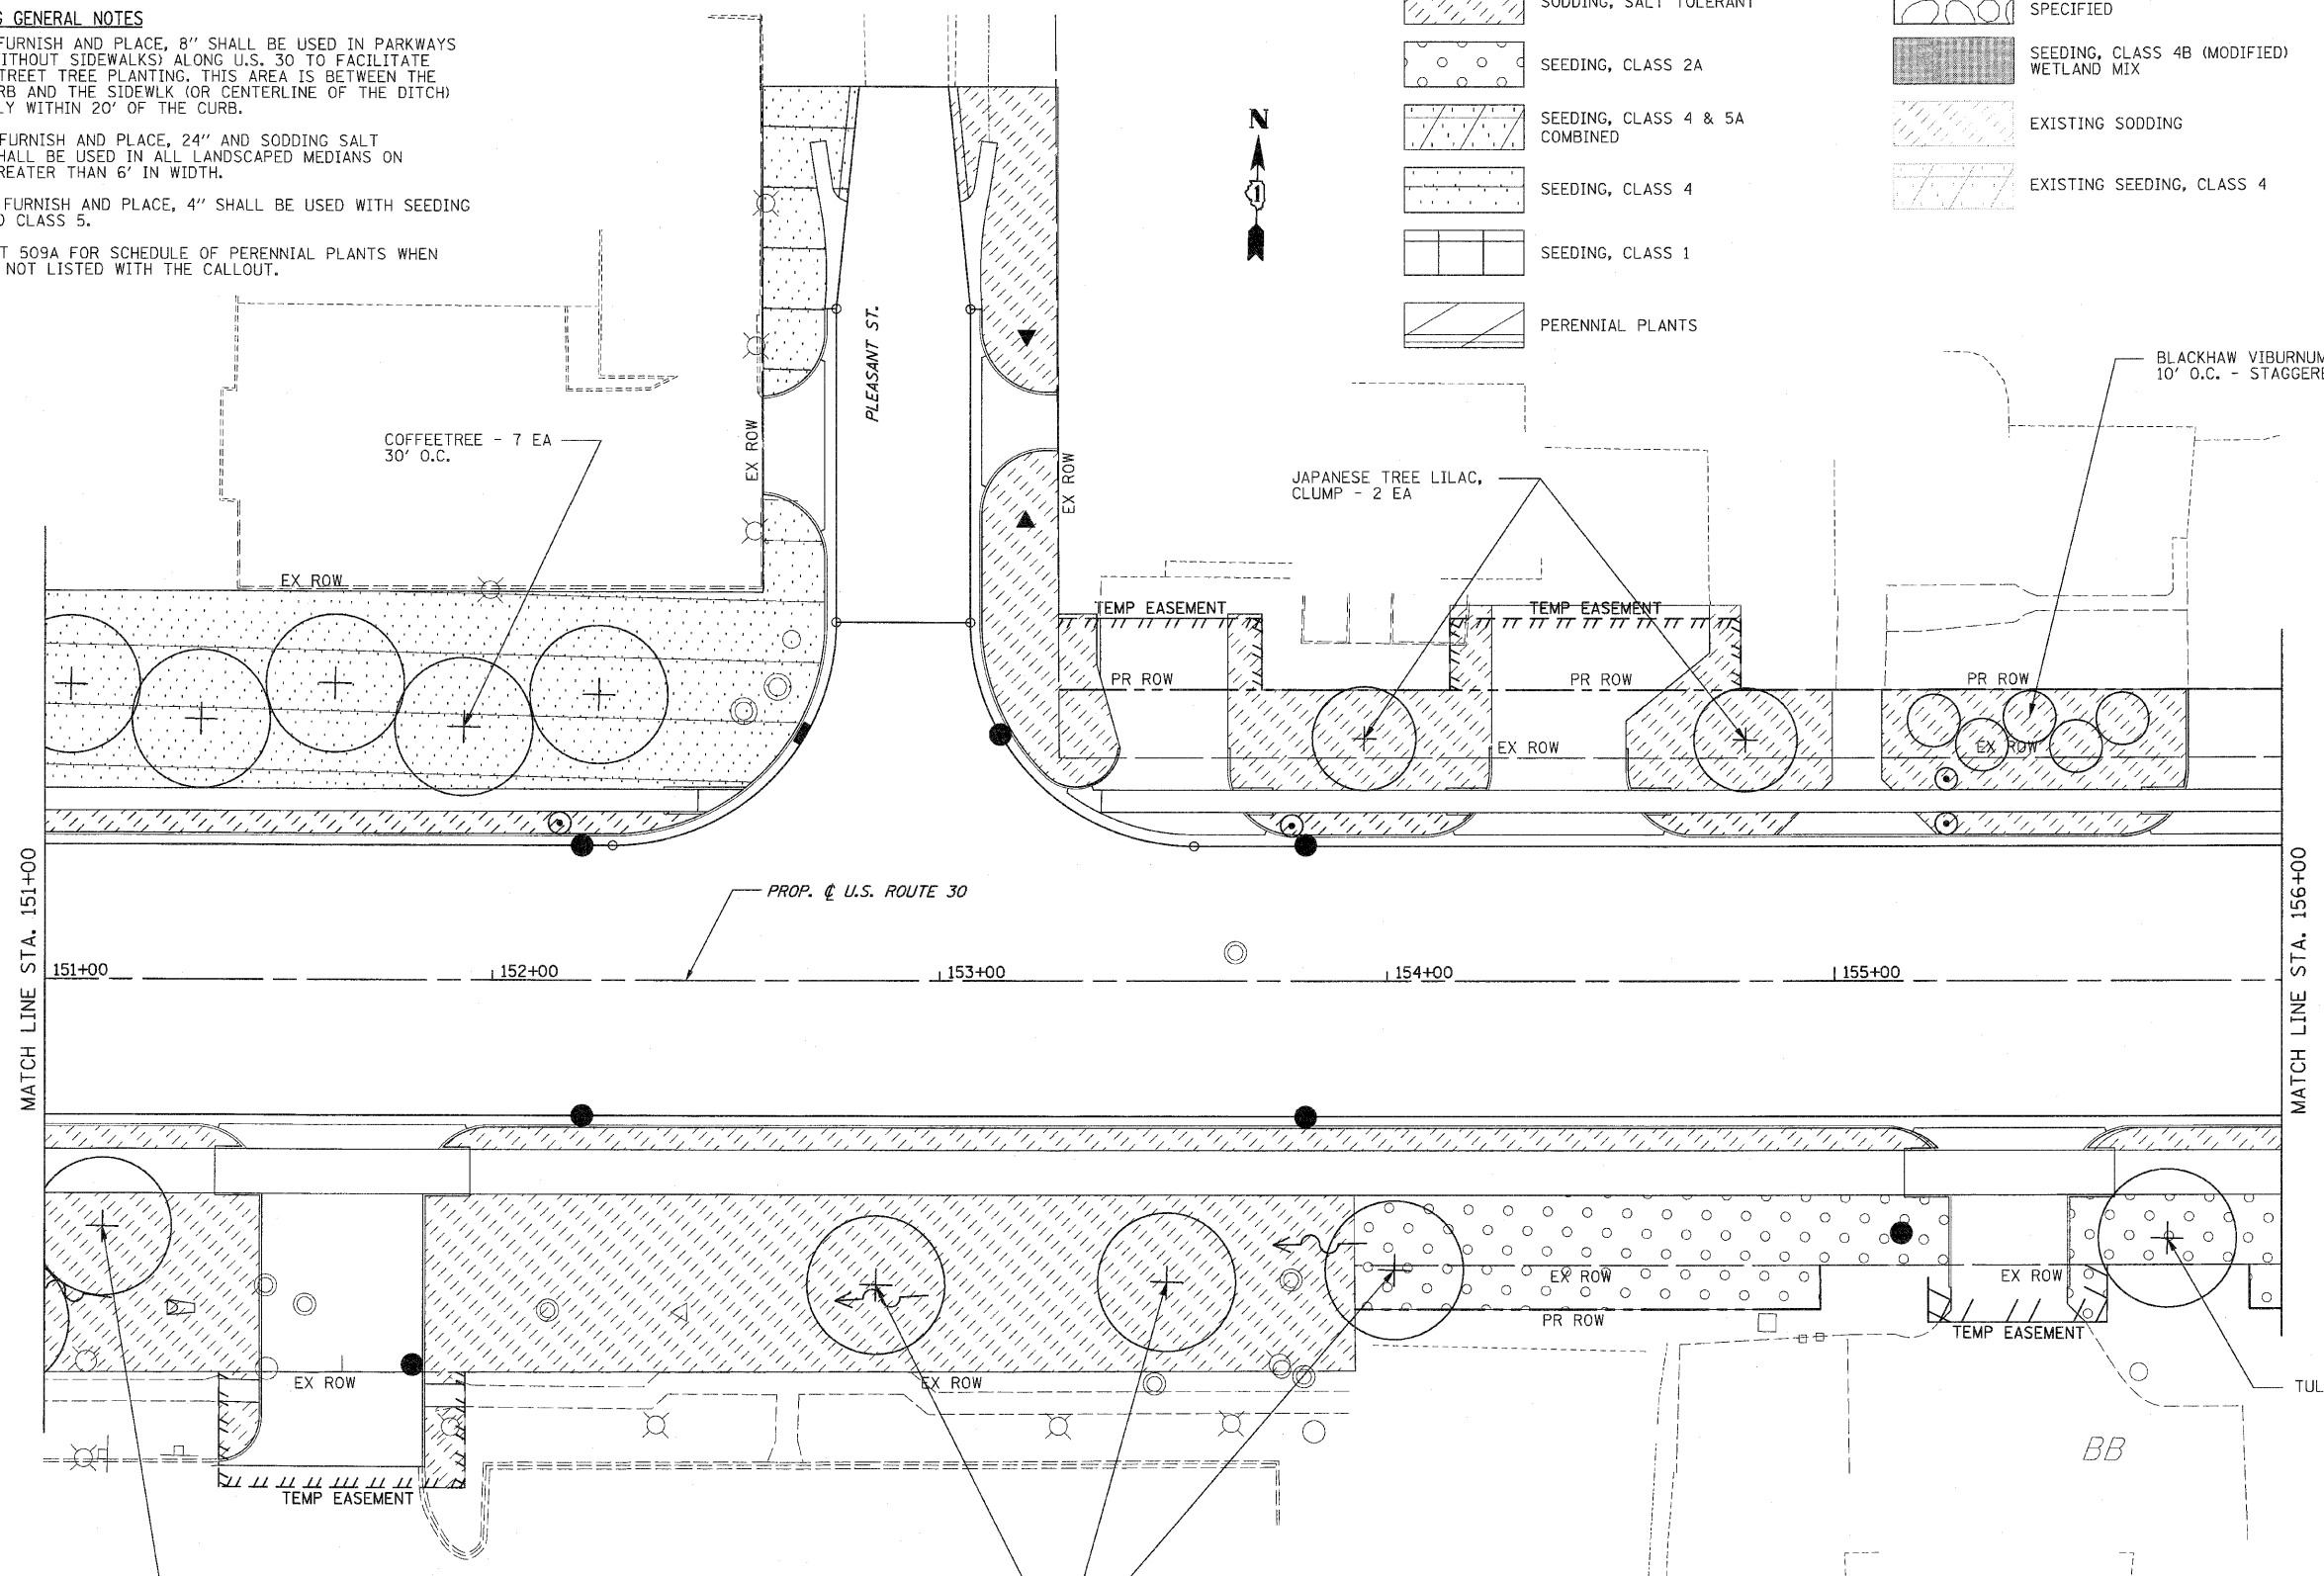
F.A.P. RTE.	SECTION	COUNTY	TOTAL SHEETS	SHEET NO.
353	(12&13)WRS-3	WILL	1235	460
STA.	TO STA.			
FED. ROAD DIST. NO.	ILLINOIS	FED. AID PROJECT		
CONTRACT NO. 62479				

**LANDSCAPING GENERAL NOTES**

1. TOPSOIL FURNISH AND PLACE, 8" SHALL BE USED IN PARKWAYS (WITH AND WITHOUT SIDEWALKS) ALONG U.S. 30 TO FACILITATE PROPOSED STREET TREE PLANTING. THIS AREA IS BETWEEN THE BACK OF CURB AND THE SIDEWALK (OR CENTERLINE OF THE DITCH) OR GENERALLY WITHIN 20' OF THE CURB.
2. TOPSOIL FURNISH AND PLACE, 24" AND SODDING SALT TOLERANT SHALL BE USED IN ALL LANDSCAPED MEDIANS ON SURFACES GREATER THAN 6' IN WIDTH.
3. COMPOST FURNISH AND PLACE, 4" SHALL BE USED WITH SEEDING CLASS 4 AND CLASS 5.
4. SEE SHEET 509A FOR SCHEDULE OF PERENNIAL PLANTS WHEN PLANTS ARE NOT LISTED WITH THE CALLOUT.

**LEGEND**

-  SODDING, SALT TOLERANT
-  SEEDING, CLASS 2A
-  SEEDING, CLASS 4 & 5A COMBINED
-  SEEDING, CLASS 4
-  SEEDING, CLASS 1
-  PERENNIAL PLANTS
-  STONE RIPRAP, CLASS AS SPECIFIED
-  SEEDING, CLASS 4B (MODIFIED) WETLAND MIX
-  EXISTING SODDING
-  EXISTING SEEDING, CLASS 4



MATCH LINE STA. 151+00

MATCH LINE STA. 156+00

REVISIONS	
NAME	DATE

ILLINOIS DEPARTMENT OF TRANSPORTATION  
**LANDSCAPING PLANS**  
 U.S. RTE. 30 (LINCOLN HIGHWAY)  
 STA. 151+00 TO STA. 156+00  
 SCALE : 1" = 20'  
 DATE : 10/12/2010  
 DRAWN BY : BAE  
 CHECKED BY : GB