



F.A.P. RTE.	SECTION	COUNTY	TOTAL SHEETS	SHEET NO.
353	(12&13)WRS-3	WILL.	1235	579
STA.	TO STA.			
FED. ROAD DIST. NO.	ILLINOIS	FED. AID PROJECT		

CONTRACT NO. 62479

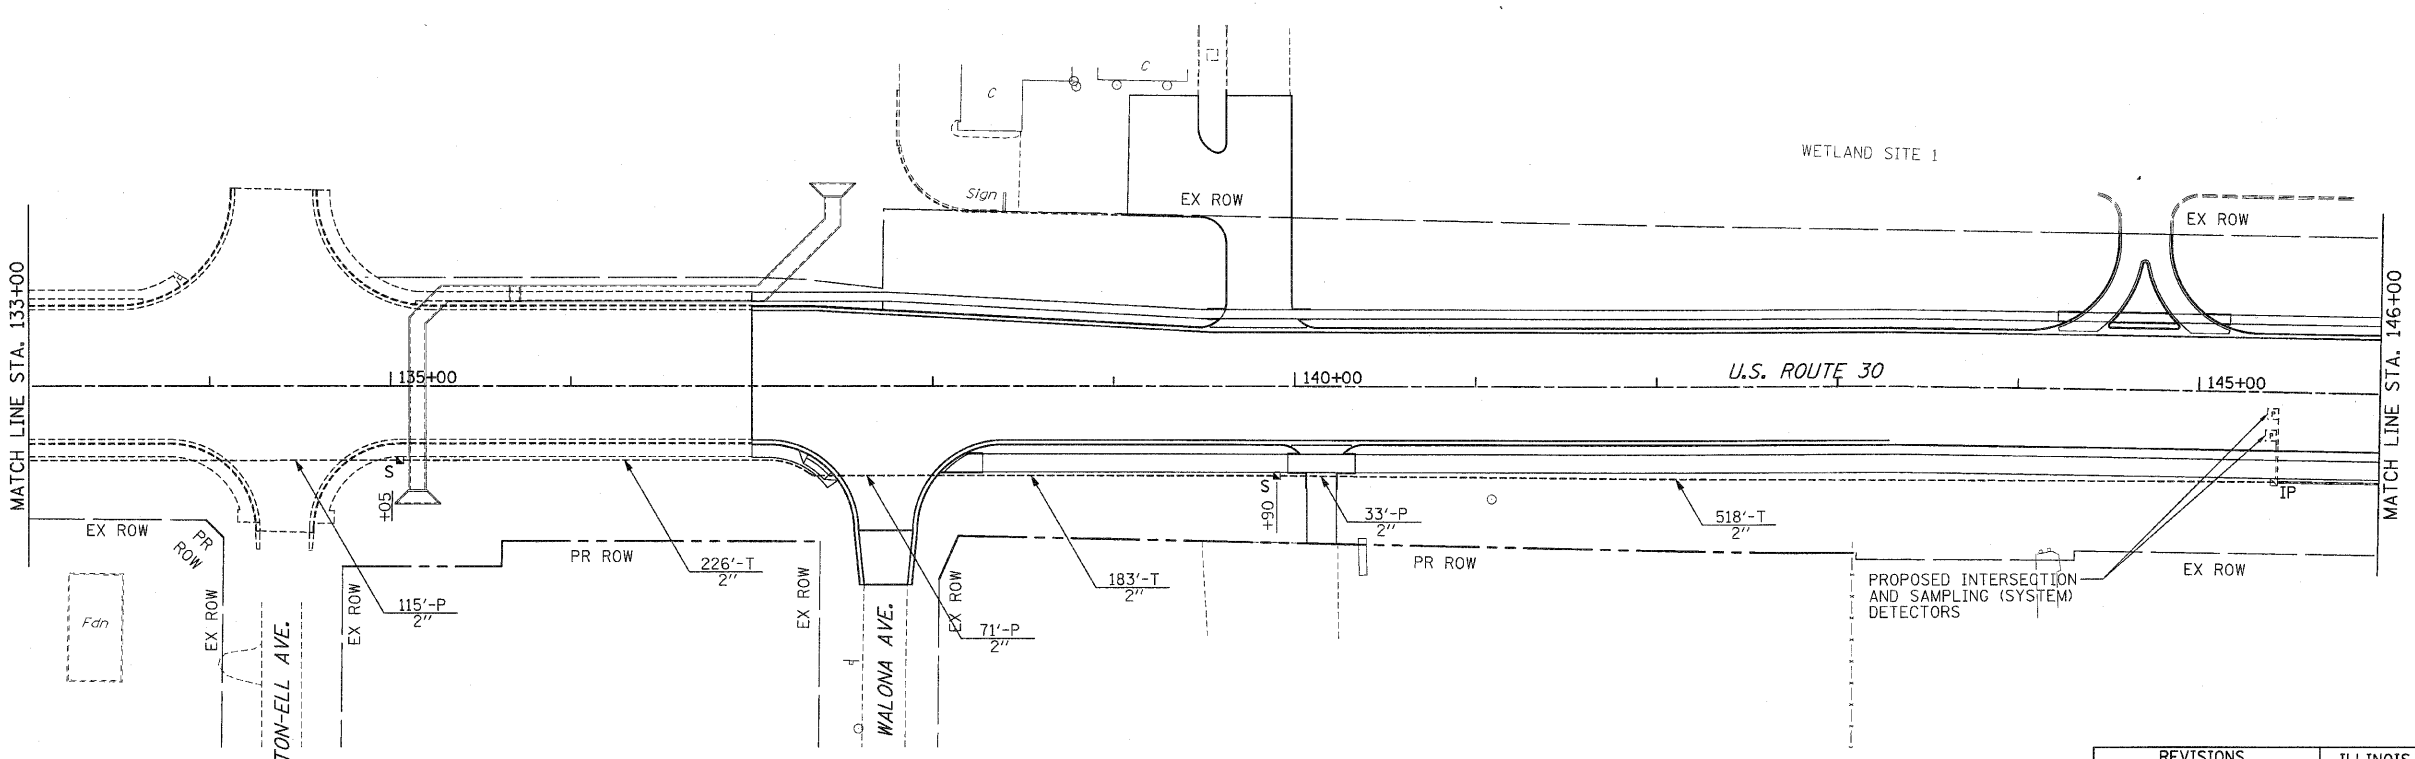

NOTE:
SIGNALS AT WILLIAMS STREET
BEING CONSTRUCTED BY PERMIT
TO BE COMPLETED PRIOR
TO THIS WORK BEING DONE.

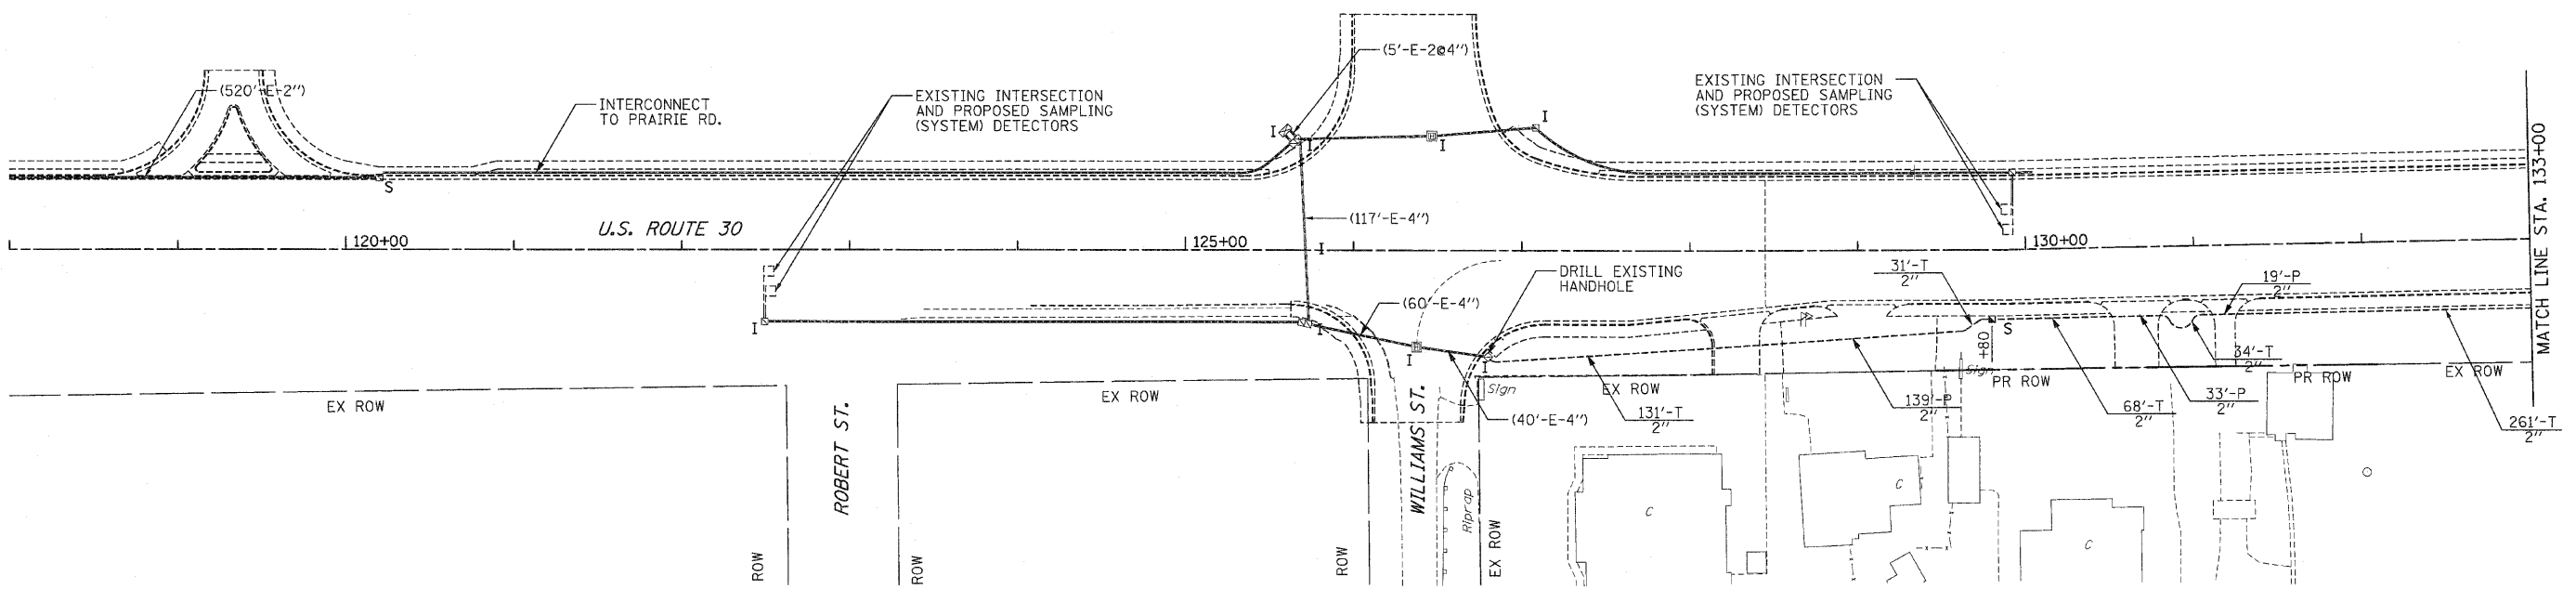

NOTE:
THE TRAFFIC SIGNAL CONTROLLER
EQUIPMENT FOR THIS PROJECT SHALL
BE "EAGLE" TO MATCH THE
EXISTING ADJACENT SYSTEM.

REVISIONS	
NAME	DATE

ILLINOIS DEPARTMENT OF TRANSPORTATION
TRAFFIC SIGNAL INTERCONNECT
U.S. RTE. 30 (LINCOLN HIGHWAY)
STA. 118+00 TO STA. 146+00
DRAWN BY : RG
SCALE : 1" = 50'
DATE : 10/12/2010
DESIGNED BY : GB
CHECKED BY : ZH