


* SBC. 02 & 13 WRS-3
* CONTRACT NO. 62479

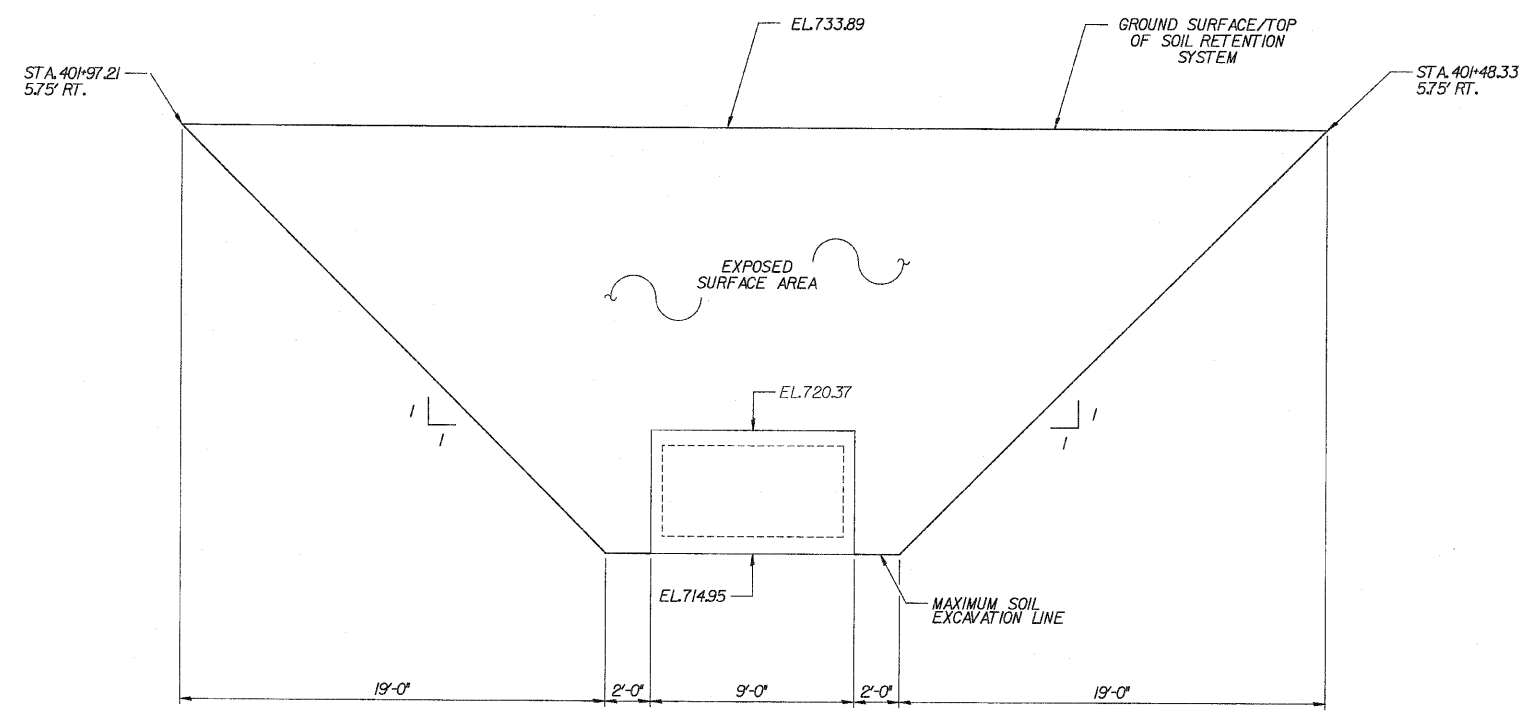

TEMPORARY SOIL RETENTION SYSTEM

DESIGNED	ASP
CHECKED	CDS
DRAWN	LNB
CHECKED	ASP

REVISIONS	
NAME	DATE

DLZ 85 W. Algonquin Rd. Ste. 220
Arlington Heights IL 60005
DLZ Illinois, Inc.

CULVERT 'H'
TEMPORARY SOIL RETENTION SYSTEM
U.S. ROUTE 30 (LINCOLN HIGHWAY)
F.A.P. 353 (U.S. 30)
SECTION (12 & 13) WRS-3
STATION 40+72.78
WILL COUNTY
STRUCTURE NUMBER 099-C018