



ROUTE NO.	SECTION	COUNTY	TOTAL SHEETS	SHEET NO.
FAP 353	*	WILL	1235	684
FED. ROAD DIST. #		ILLINOIS	FED. AID PROJECT	

* SECT. (12 & 13) WRS-3
* CONTRACT NO. 09478

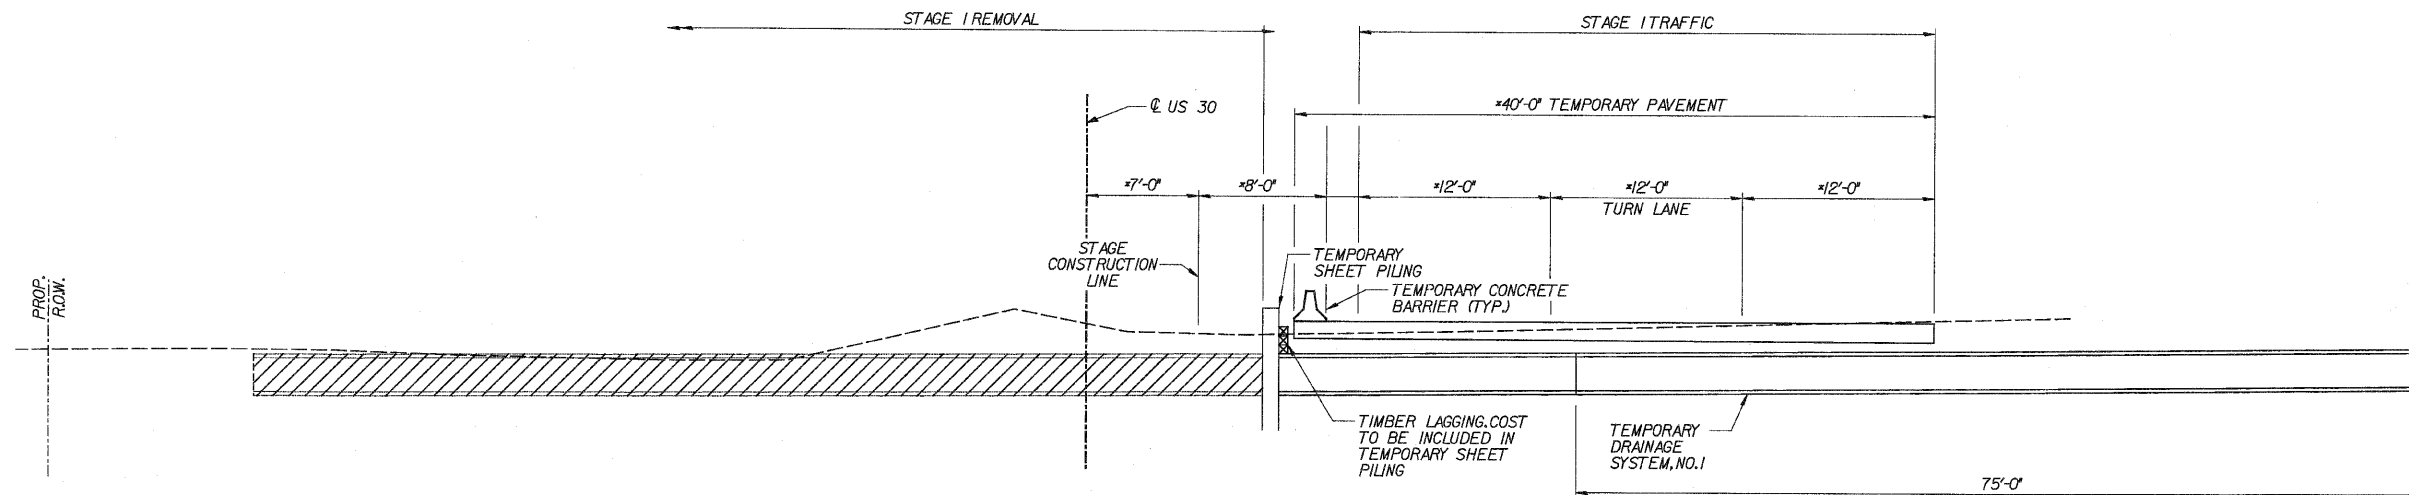

STAGE I
* MEASURED PERPENDICULAR TO CENTERLINE OF ROADWAY

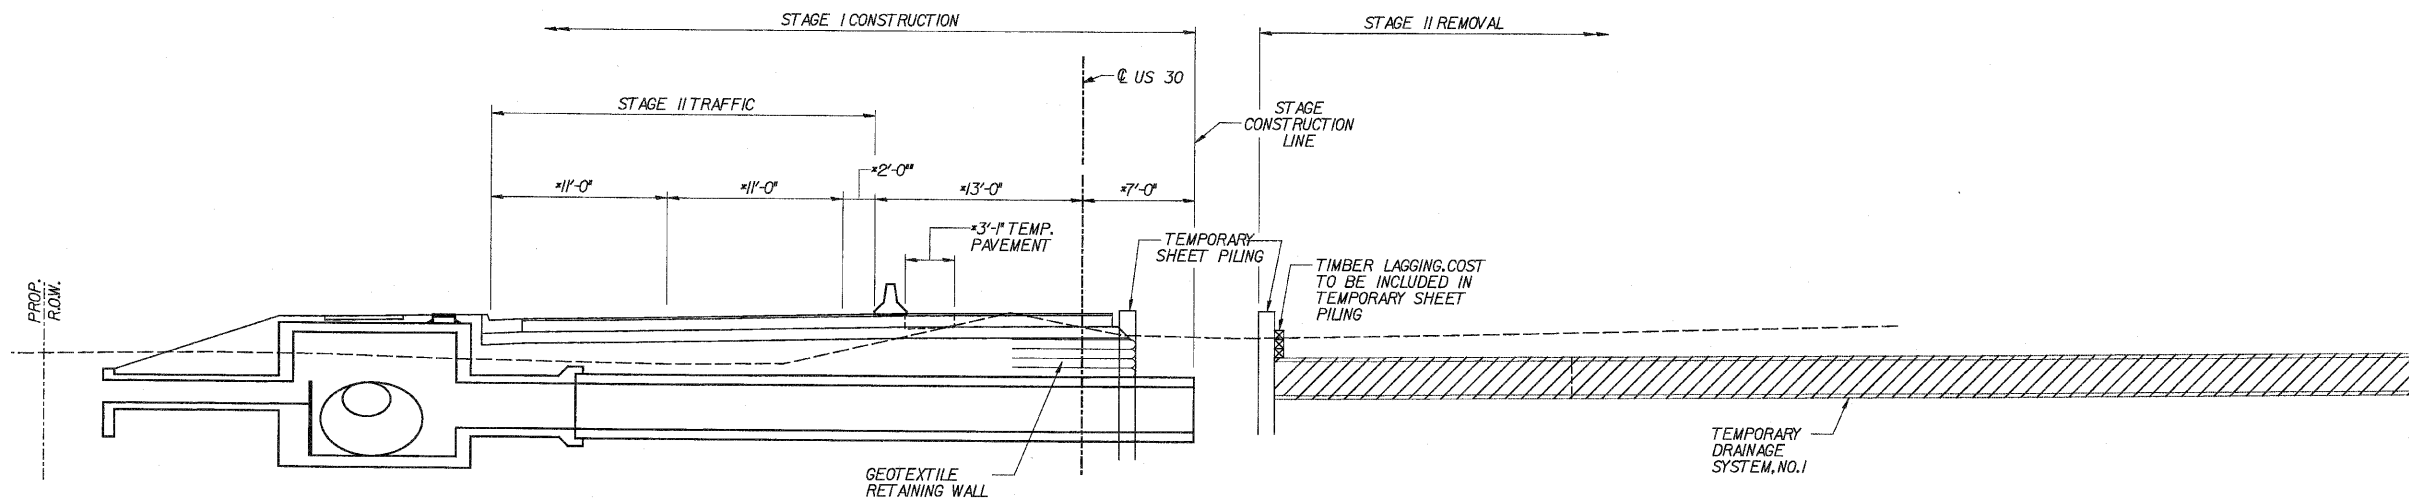

STAGE II
* MEASURED PERPENDICULAR TO CENTERLINE OF ROADWAY

**PROPOSED
STAGE PLANNING**

STAGE I REMOVAL & CONSTRUCTION

1. MAINTAIN TWO (2) LANES OF TRAFFIC.
2. INSTALL TEMPORARY DRAINAGE SYSTEM NO.1 AND TEMPORARY PAVEMENT.
3. INSTALL TEMPORARY CONCRETE BARRIER.
4. INSTALL STAGE I TEMPORARY SHEET PILING AND TIMBER LAGGING AS SHOWN.
5. REMOVE NORTHERN PORTION OF EXISTING STRUCTURE.
6. CONSTRUCT STAGE I PORTION OF THE STRUCTURE.
7. INSTALL STAGE II TEMPORARY SHEET PILING
8. INSTALL WIRE FACED MECHANICALLY STABILIZED EARTH WALL DURING BACKFILLING OPERATION.
9. CONSTRUCT ROADWAY PAVEMENT.

STAGE II REMOVAL & CONSTRUCTION

1. INSTALL TEMPORARY PAVEMENT
2. INSTALL TEMPORARY CONCRETE BARRIER.
3. REMOVE REMAINING PORTION OF EXISTING STRUCTURE AND TEMPORARY DRAINAGE SYSTEM NO.1.
4. CONSTRUCT STAGE II PORTION OF THE STRUCTURE.
5. CONSTRUCT ROADWAY PAVEMENT.

DESIGNED	ASP
CHECKED	LNB
DRAWN	BEM
CHECKED	ASP

LEGEND
 REMOVAL OF EXISTING STRUCTURES

REVISIONS	
NAME	DATE

DLZ 85 W. Algonquin Rd. Ste. 220
Arlington Heights IL 60005
DLZ Illinois, Inc.

**CULVERT 'J'
STAGING**
U.S. ROUTE 30 (LINCOLN HIGHWAY)
F.A.P. 353 (U.S. 30)
SECTION (12 & 13) WRS-3
STATION 182+31.00
WILL COUNTY
STRUCTURE NUMBER 099-C013