



WING D PLAN

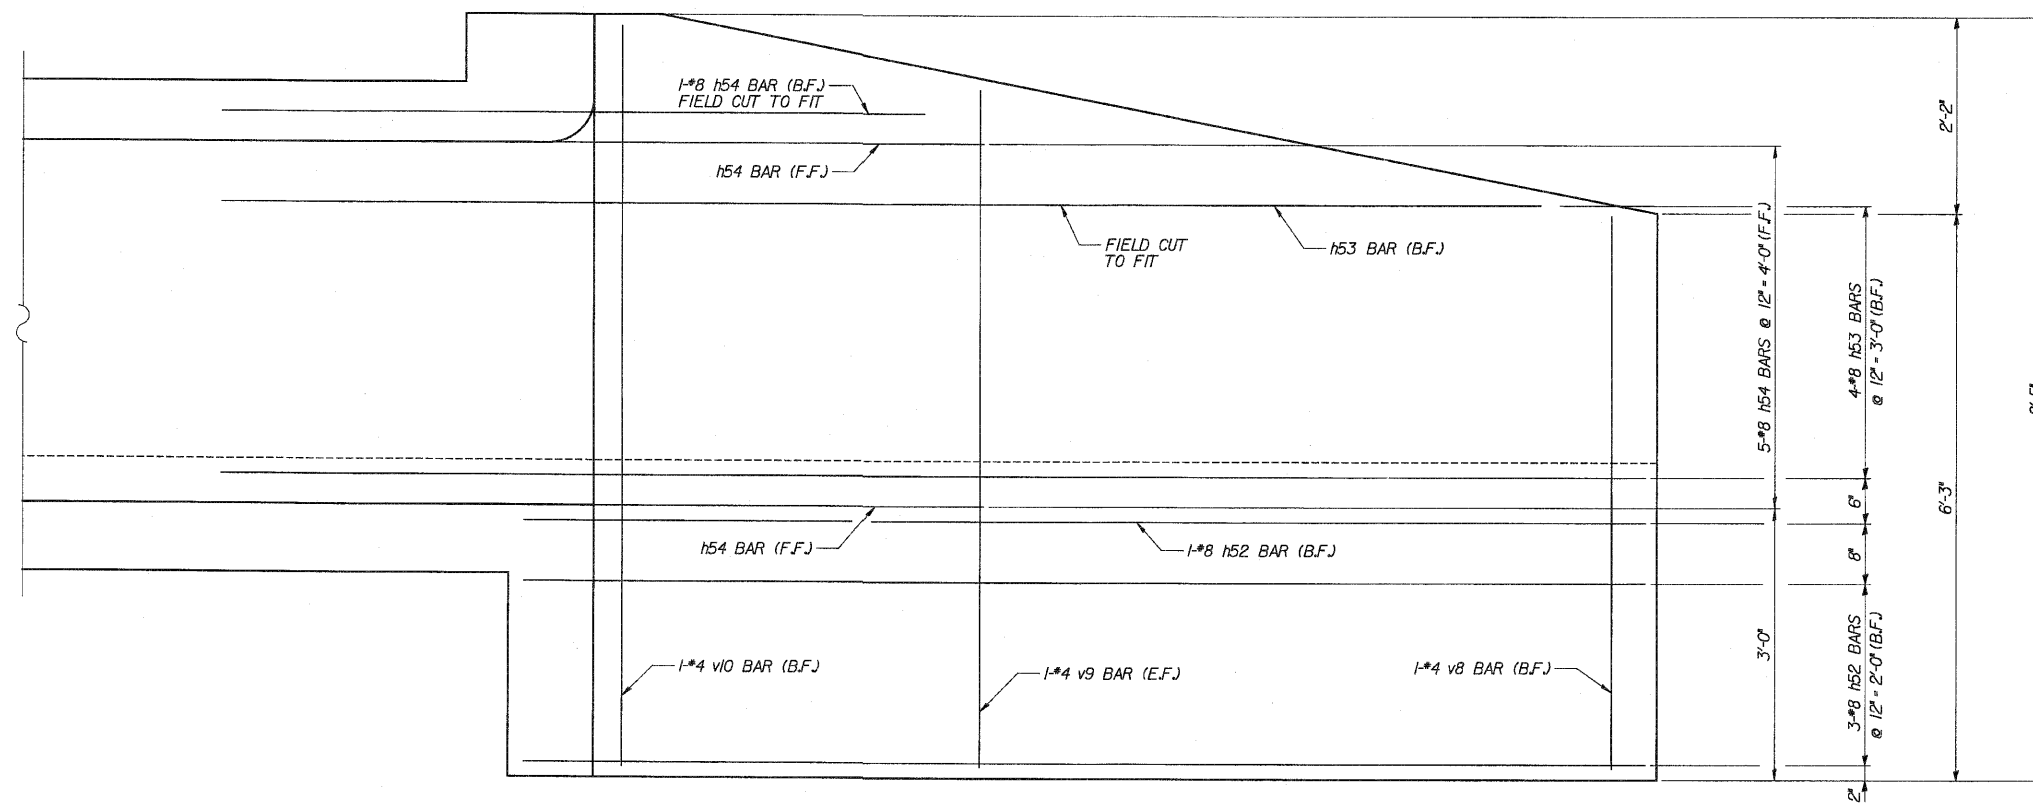

WING D ELEVATION

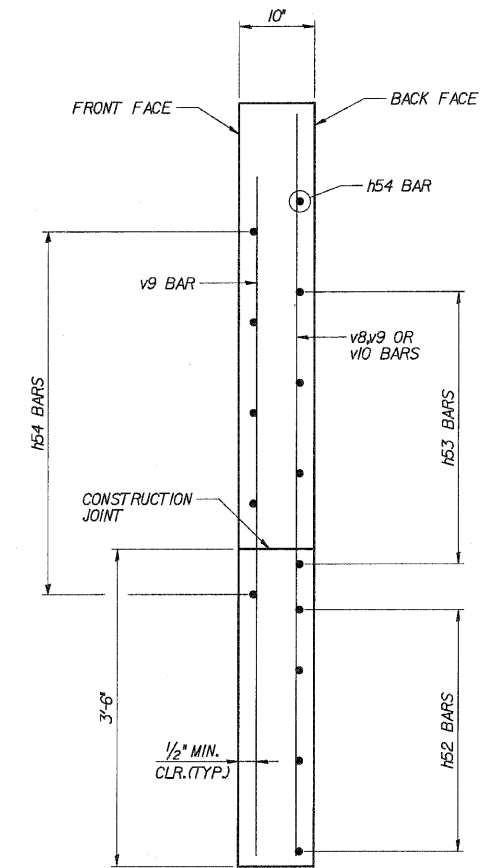

WING D TYPICAL SECTION

LEGEND

B.F. - BACK FACE
F.F. - FRONT FACE
E.F. - EACH FACE

DESIGNED	ASP
CHECKED	CDS
DRAWN	BEM
CHECKED	ASP



85 W. Algonquin Rd. Ste. 220
Arlington Heights IL 60005

REVISIONS	
NAME	DATE

CULVERT 'J'
WING D
U.S. ROUTE 30 (LINCOLN HIGHWAY)
F.A.P. 353 (U.S. 30)
SECTION (12 & 13) WRS-3
STATION 182+31.00
WILL COUNTY
STRUCTURE NUMBER 099-C013