
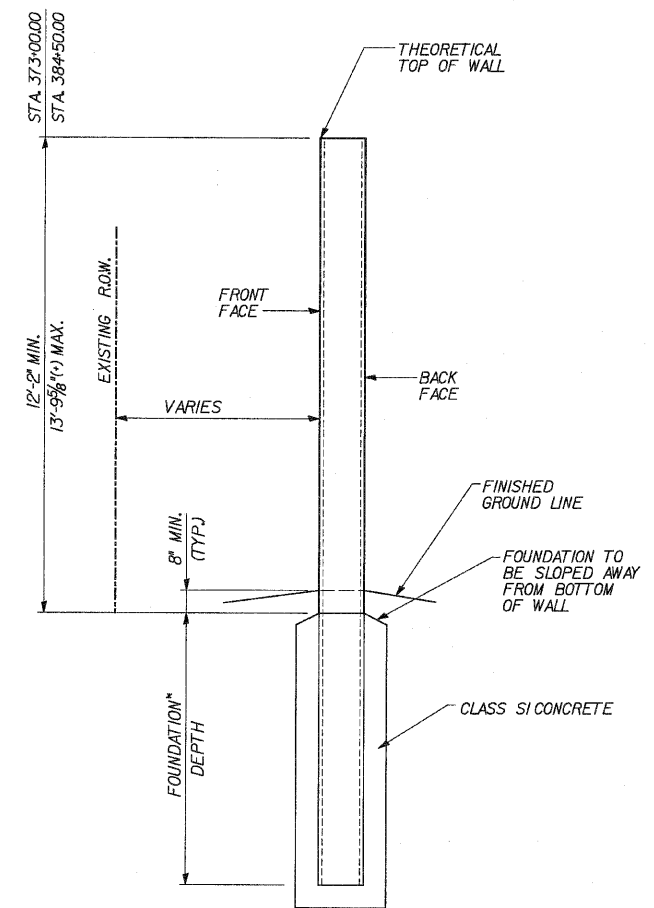


ROUTE NO.	SECTION	COUNTY	TOTAL SHEETS	SHEET NO.
FAP 353	*	WILL	1235	774
FED. ROAD DIST.		ILLINOIS FED. AID PROJECT		

* SECT. (12 & 13) WRS-3
* CONTRACT NO. 62479

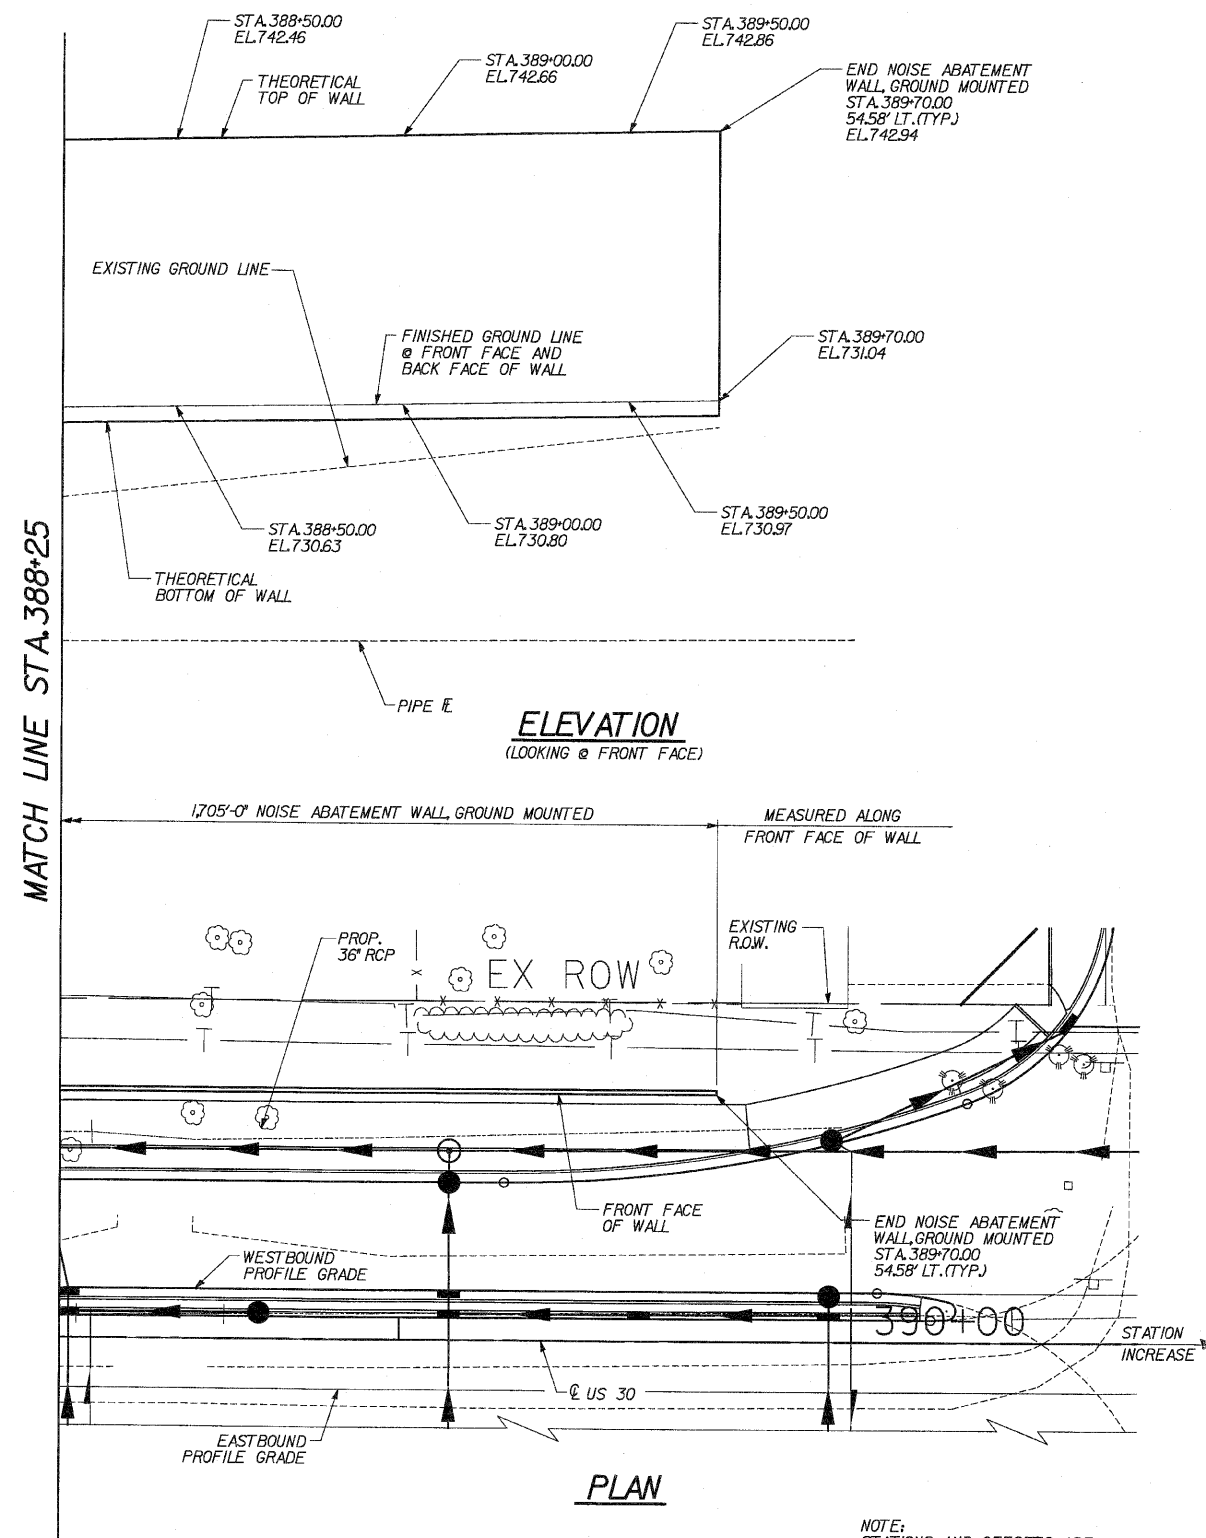

DESIGNED	ASP
CHECKED	WSP
DRAWN	LNB
CHECKED	ASP

REVISIONS	
NAME	DATE

DLZ 85 W. Algonquin Rd. Ste. 220
Arlington Heights IL 60005
DLZ Illinois, Inc.

NOISE WALL 'G'
GENERAL PLAN IV & DETAILS
U.S. ROUTE 30 (LINCOLN HIGHWAY)
F.A.P. 353 (U.S. 30)
SECTION (12 & 13) WRS-3
STATION 372+65.00 TO 389+70.00
WILL COUNTY