
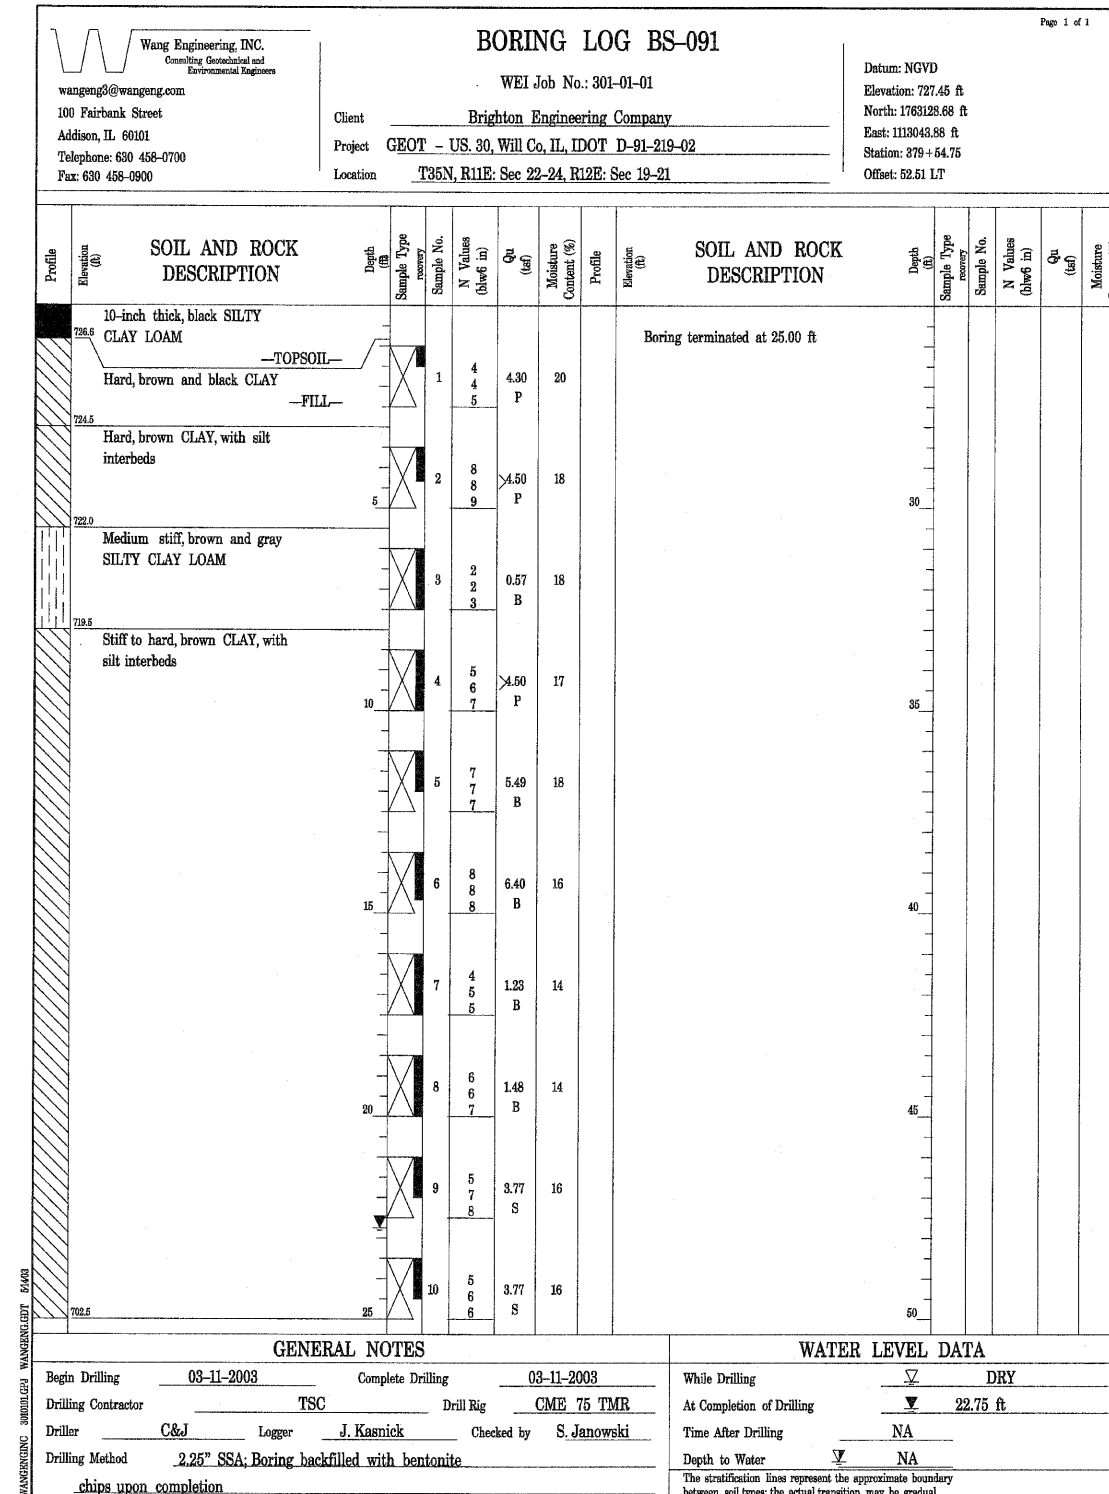


* SECT. 12 & 13 WRS-3
* CONTRACT NO. 62479

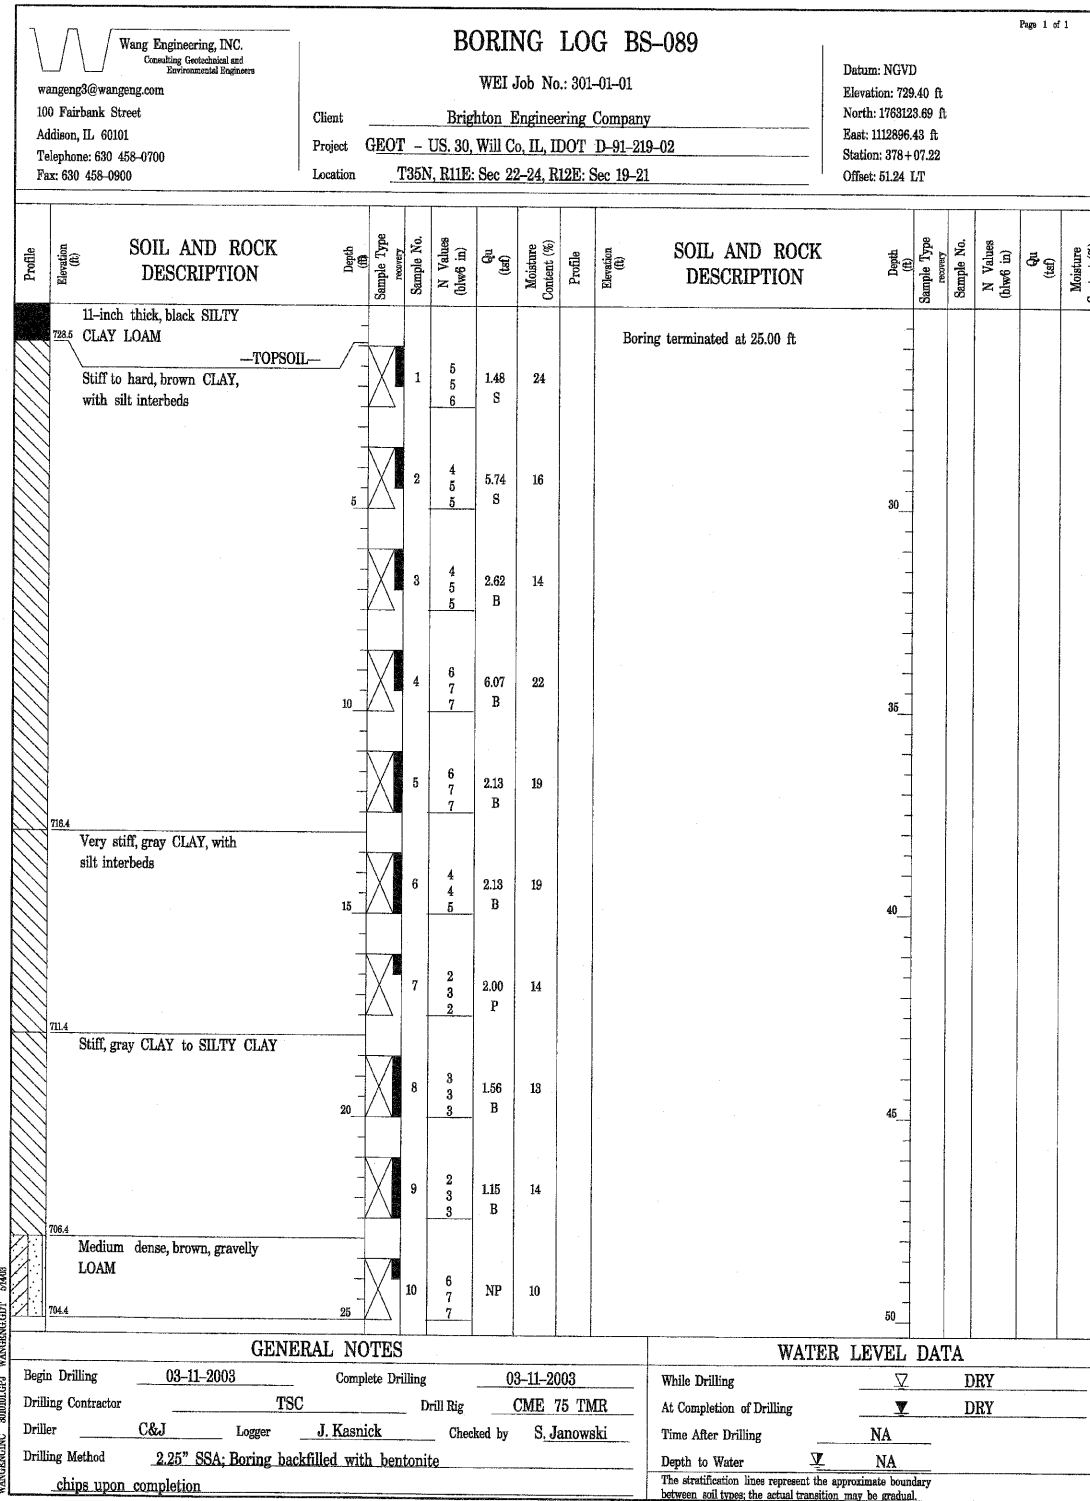

DESIGNED	ASP
CHECKED	WSP
DRAWN	BGC
CHECKED	WSP

REVISIONS	
NAME	DATE

DLZ 85 W. Algonquin Rd. Ste. 220
Arlington Heights IL 60005
DLZ Illinois, Inc.

**NOISE WALL 'G'
BORING LOG**
U.S. ROUTE 30 (LINCOLN HIGHWAY)
F.A.P. 353 (U.S. 30)
SECTION (12 & 13) WRS-3
STATION 372+65.00 TO 389+70.00
WILL COUNTY