
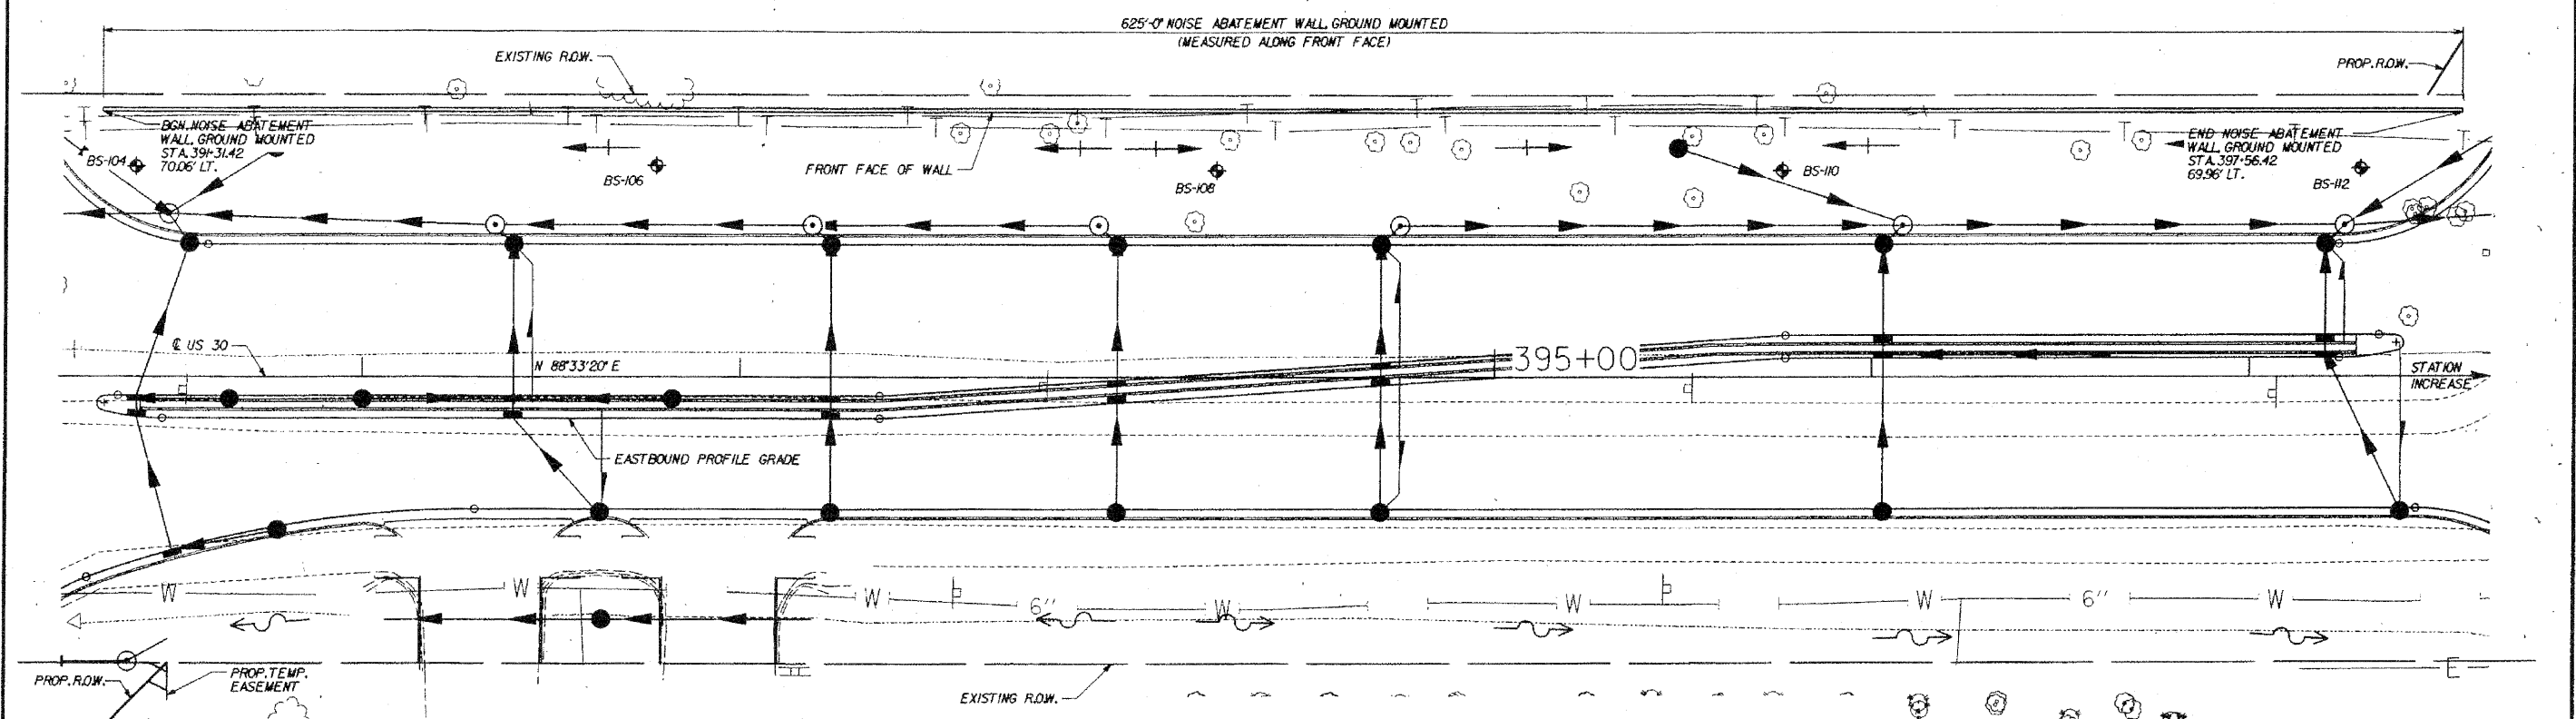



STATE OF ILLINOIS  
DEPARTMENT OF TRANSPORTATION

ROUTE NO.	SECTION	COUNTY	TOTAL SHEETS	SHEET NO.
FAP 353	*	WILL	1235	781
FED. ROAD DIST.		ILLINOIS	FED. AID PROJECT	
* DIST. 08 & 10 WRS-3 * CONTRACT NO. 82479				


SHEET NO. 1  
5 SHEETS

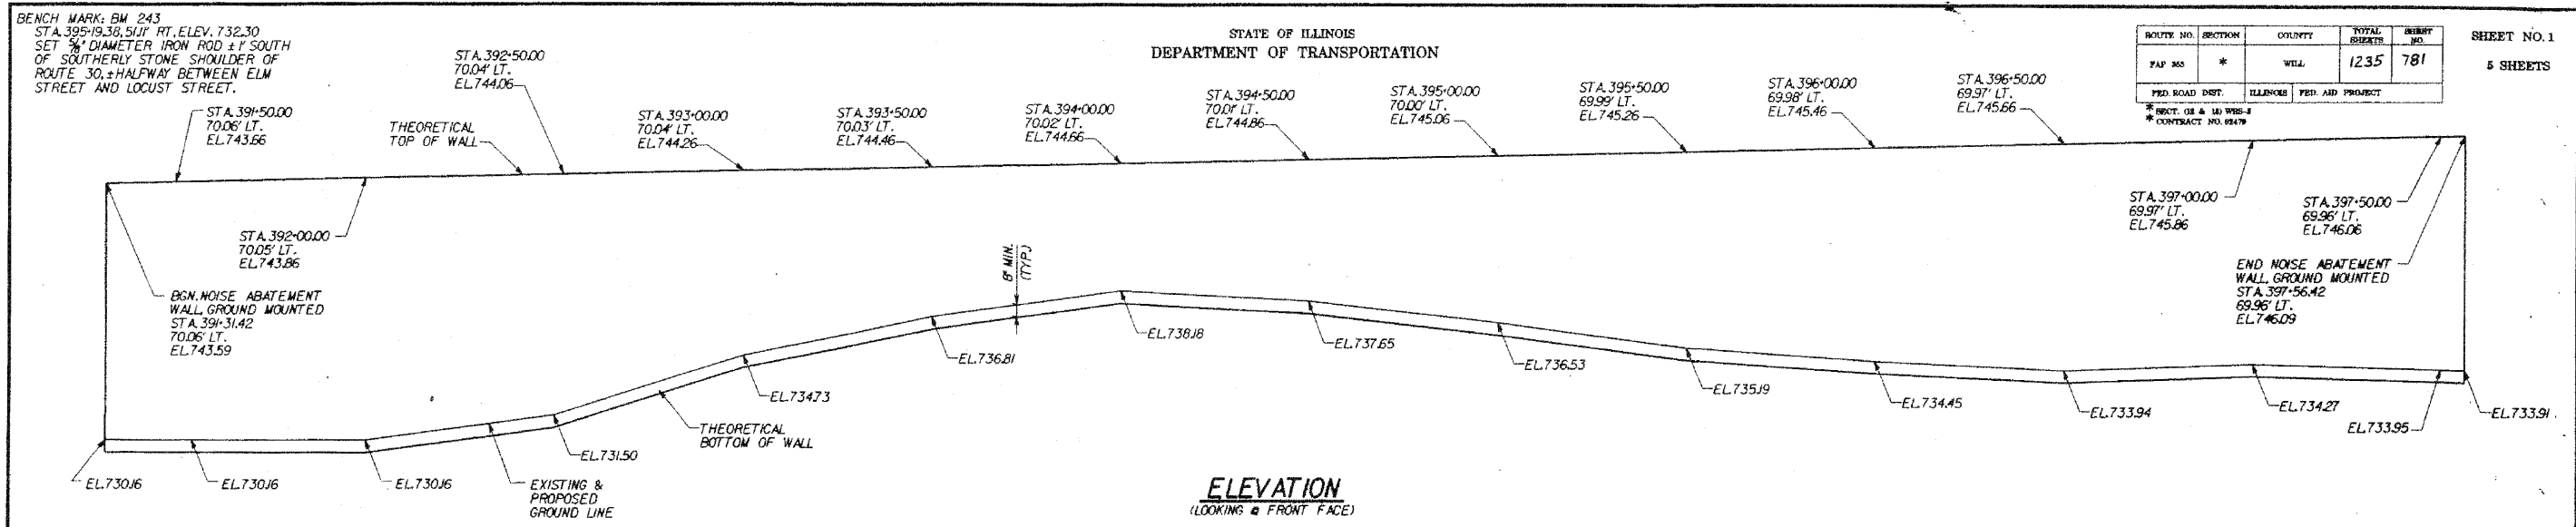

PLAN

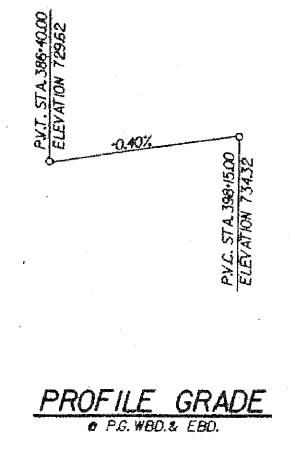

PROFILE GRADE  
P.G. WBD & EBD.

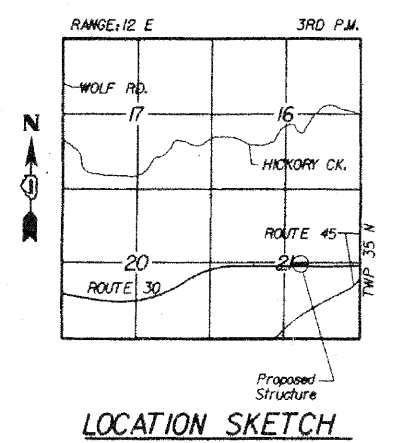

LOCATION SKETCH

DESIGN SPECIFICATIONS  
AASHTO 2002 SPECIFICATIONS

TOTAL BILL OF MATERIALS		
ITEM	UNIT	QUANTITY
NOISE ABATEMENT WALL GROUND MOUNTED	SQ. FT.	6,890

REVISIONS	
NAME	DATE



Wayne A. Trex  
April 11, 2010



85 W. Algonquin Rd. Ste. 220  
Arlington Heights IL 60005

**NOISE WALL H**  
**PLAN & ELEVATION**  
U.S. ROUTE 30 (LINCOLN HIGHWAY)  
F.A.P. 353 (U.S. 30)  
SECTION (112 & 131) WRS-3  
STATION 391+31.42 TO 397+56.42  
WILL COUNTY

DESIGNED	ASP
CHECKED	WSP
DRAWN	BGC
CHECKED	WSP