


FINAL SURVEY	SURVEYED	BY	DATE
NOTE BOOK	PLOTTED		
AREAS CHECKED	TEMPLATE		
NO.	AREAS CHECKED		

ORIGINAL SURVEY	SURVEYED	BY	DATE
NOTE BOOK	PLOTTED		
AREAS CHECKED	TEMPLATE		
NO.	AREAS CHECKED		

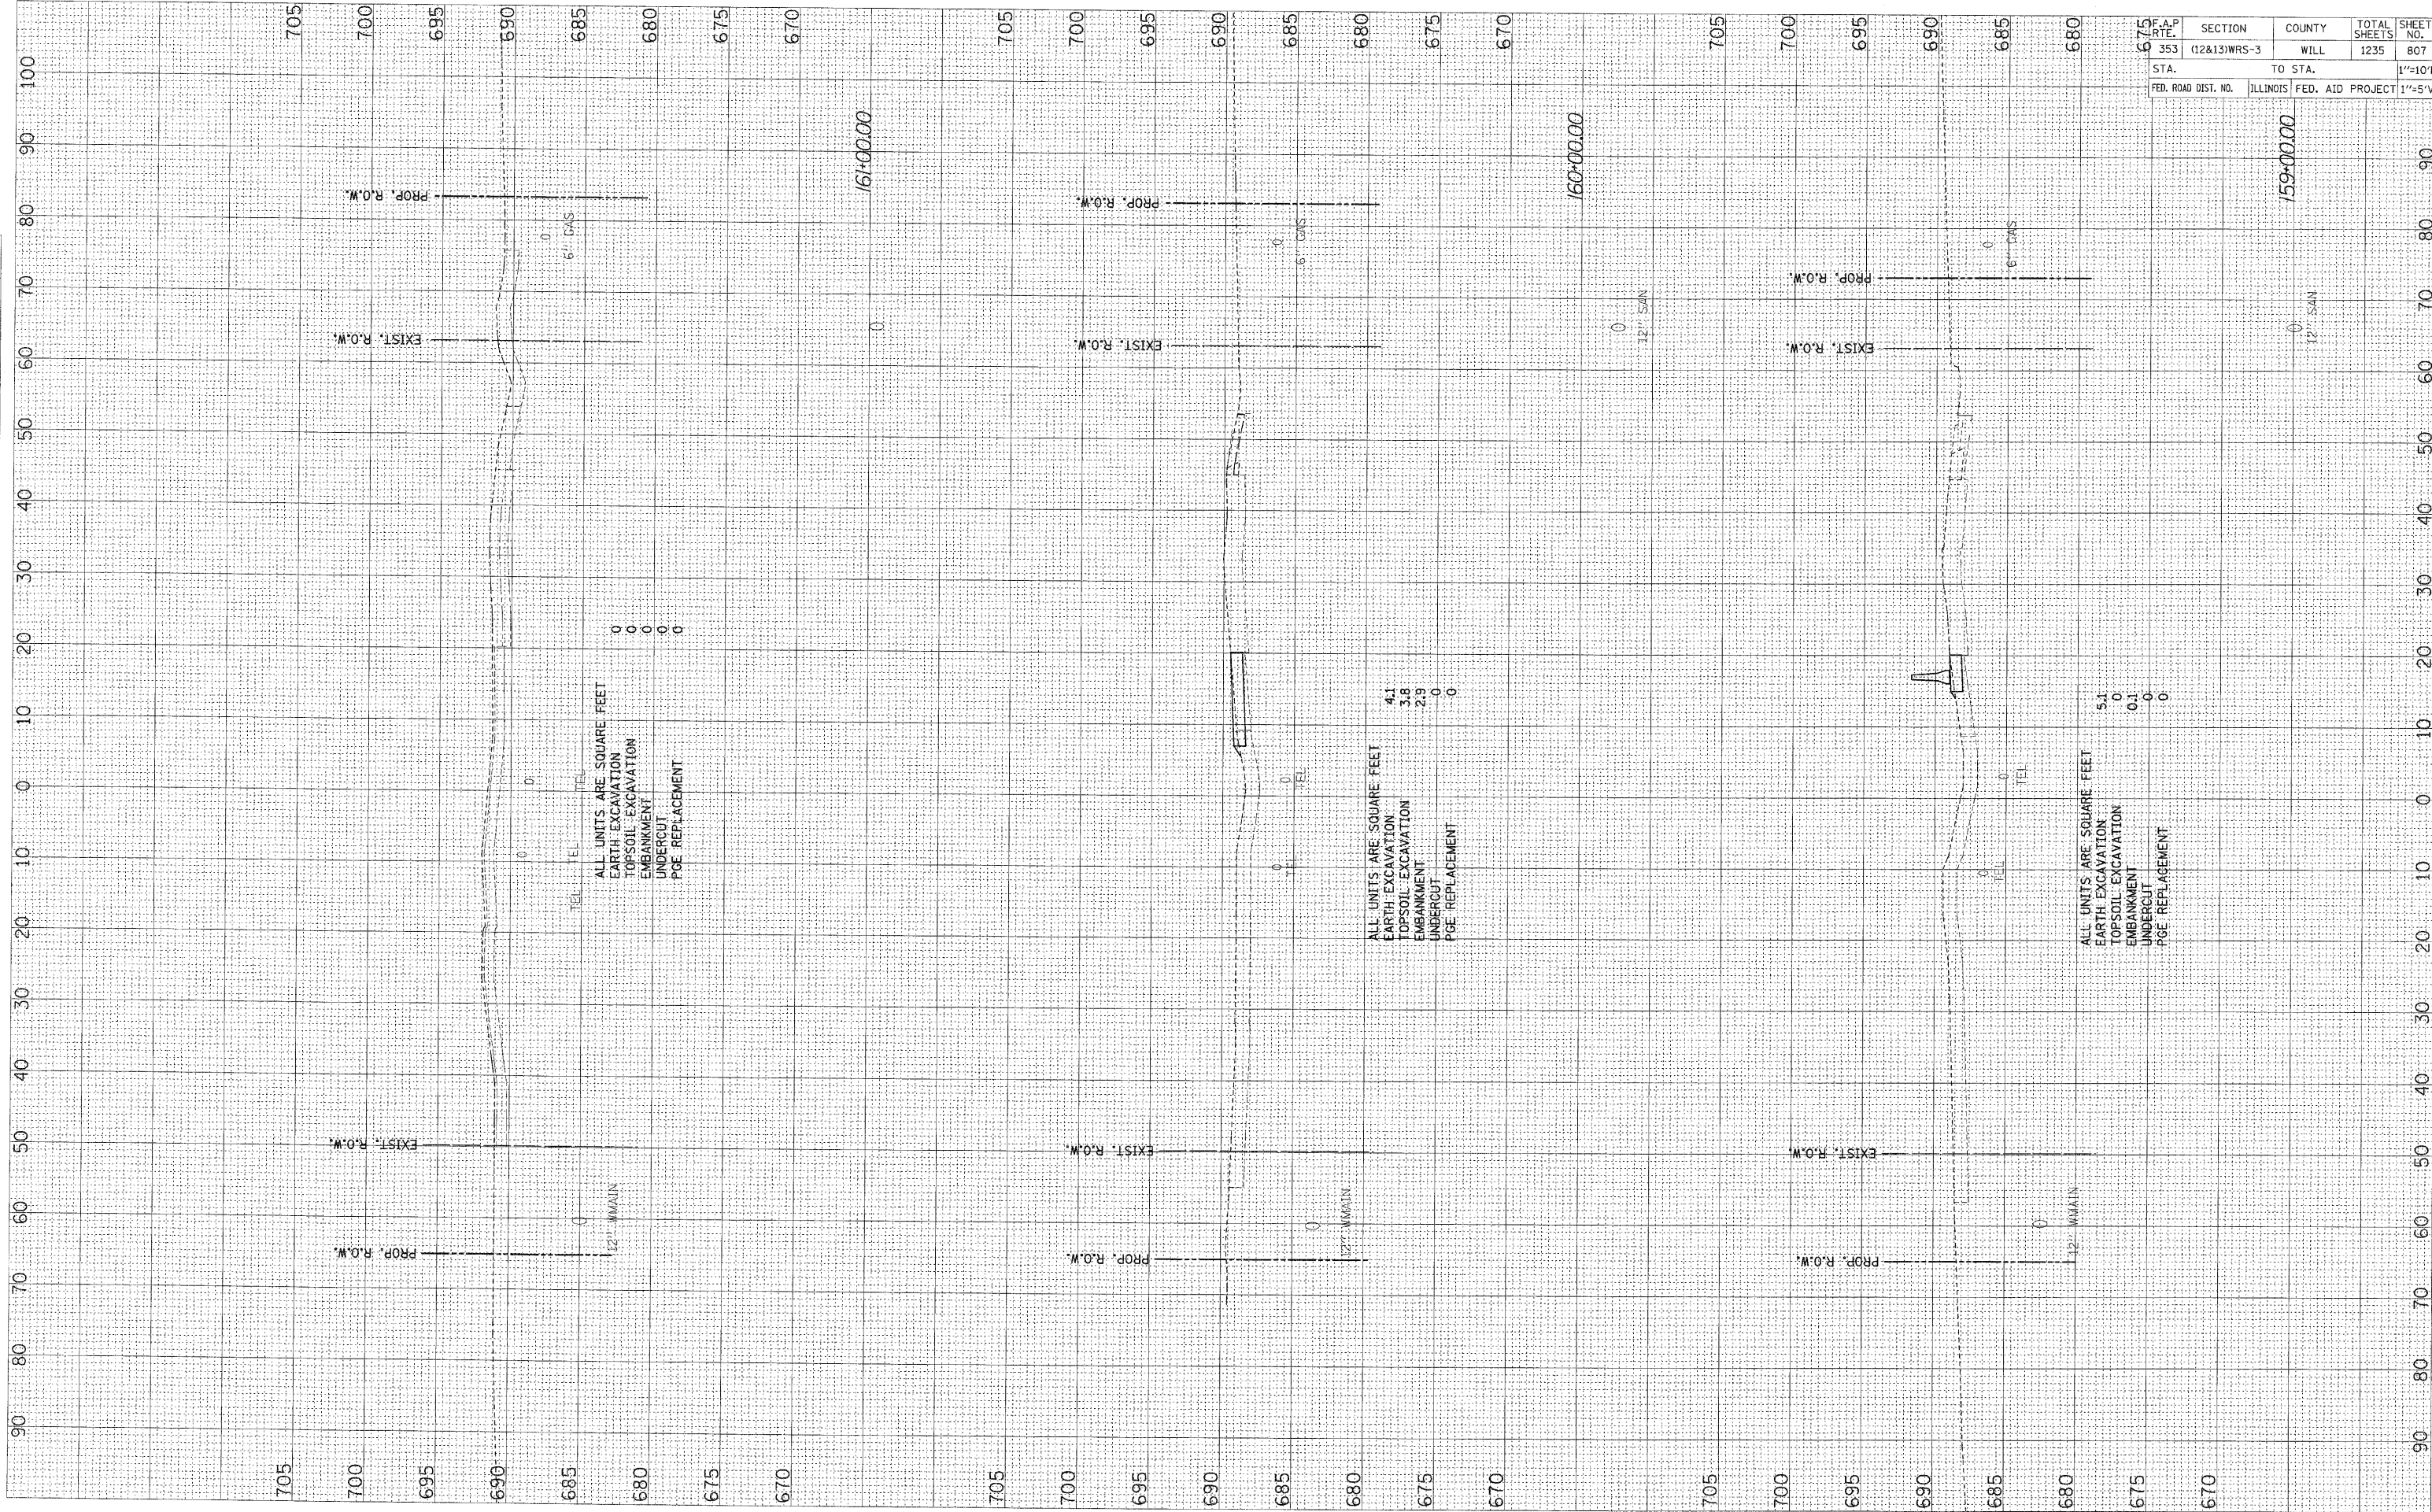

STATE	SECTION	COUNTY	TOTAL SHEETS	SHEET NO.
ILLINOIS	(12&13)WRS-3	WILL	1235	807
FED. ROAD DIST. NO.	ILLINOIS	FED. AID PROJECT	1''=10'H	1''=5'V